



F.A. RTE.	SECTION	COUNTY	TOTAL SHEETS	SHEET NO.
*	*	WILLIAMSON	917	439
STA. TO STA.				
FED. ROAD DIST. NO. ILLINOIS FED. AID PROJECT				
* I-57, & OLD IL 13 (FAU 9629)				
** (X1-6-2)VB-2,(X1-6)HBK-2				

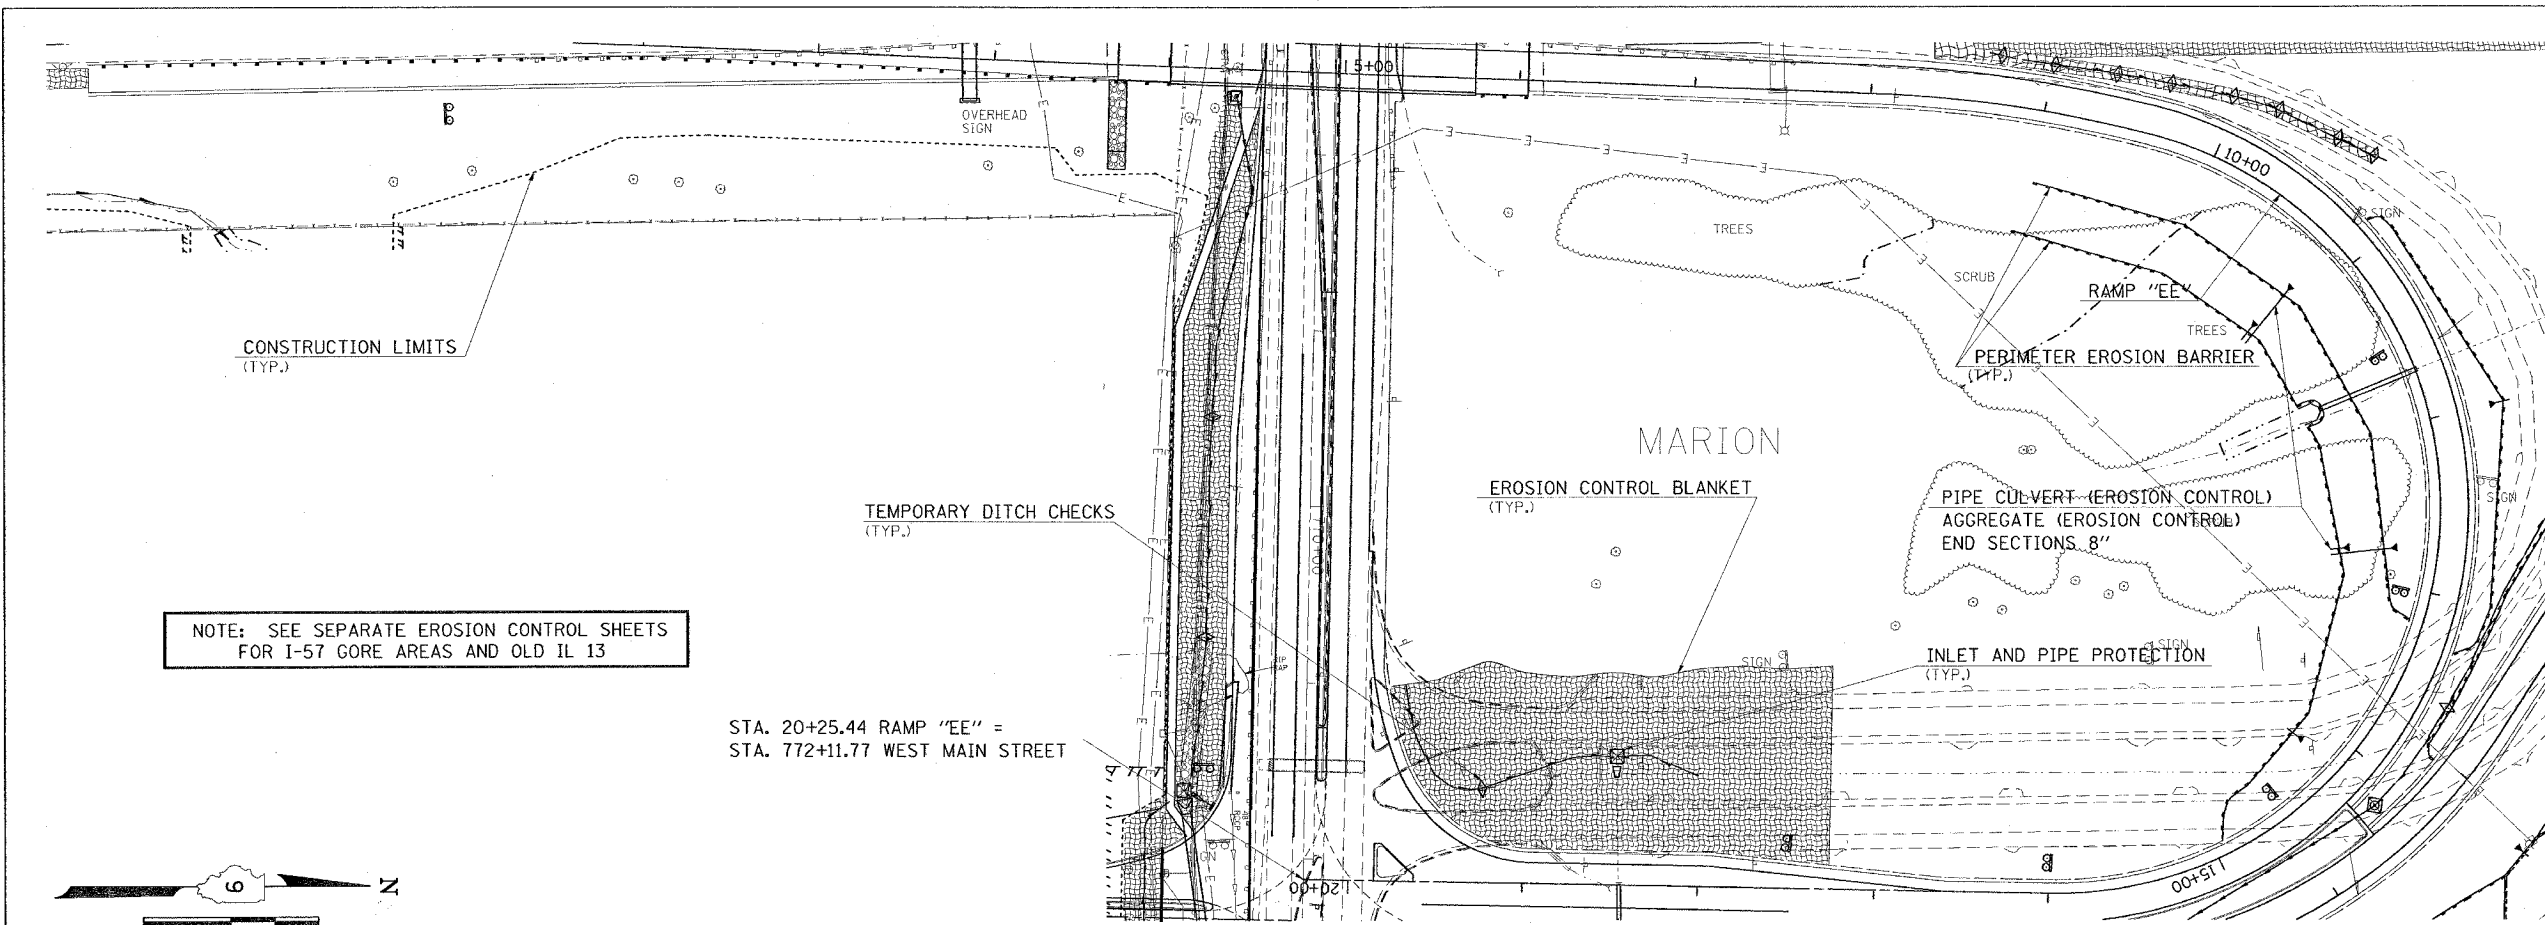

NOTE: SEE SEPARATE EROSION CONTROL SHEETS FOR I-57 GORE AREAS AND OLD IL 13


STA. 20+25.44 RAMP "EE" = STA. 772+11.77 WEST MAIN STREET

 

PLAN	BY	DATE
REVIEWED		
ALIGNED CHECKED		
RT. OF WAY CHECKED		
JOB FILE NAME		

PROFILE	BY	DATE
REVIEWED		
ALIGNED CHECKED		
RT. OF WAY CHECKED		
STRUCTURE NOTATIONS OK'D		

PLT DATE = 11/07/2008
 FILE NAME = c:\pcc\areas\982890\at13\er01.dwg
 PLOT SCALE = 80.0000' / IN.
 USER NAME = hessden

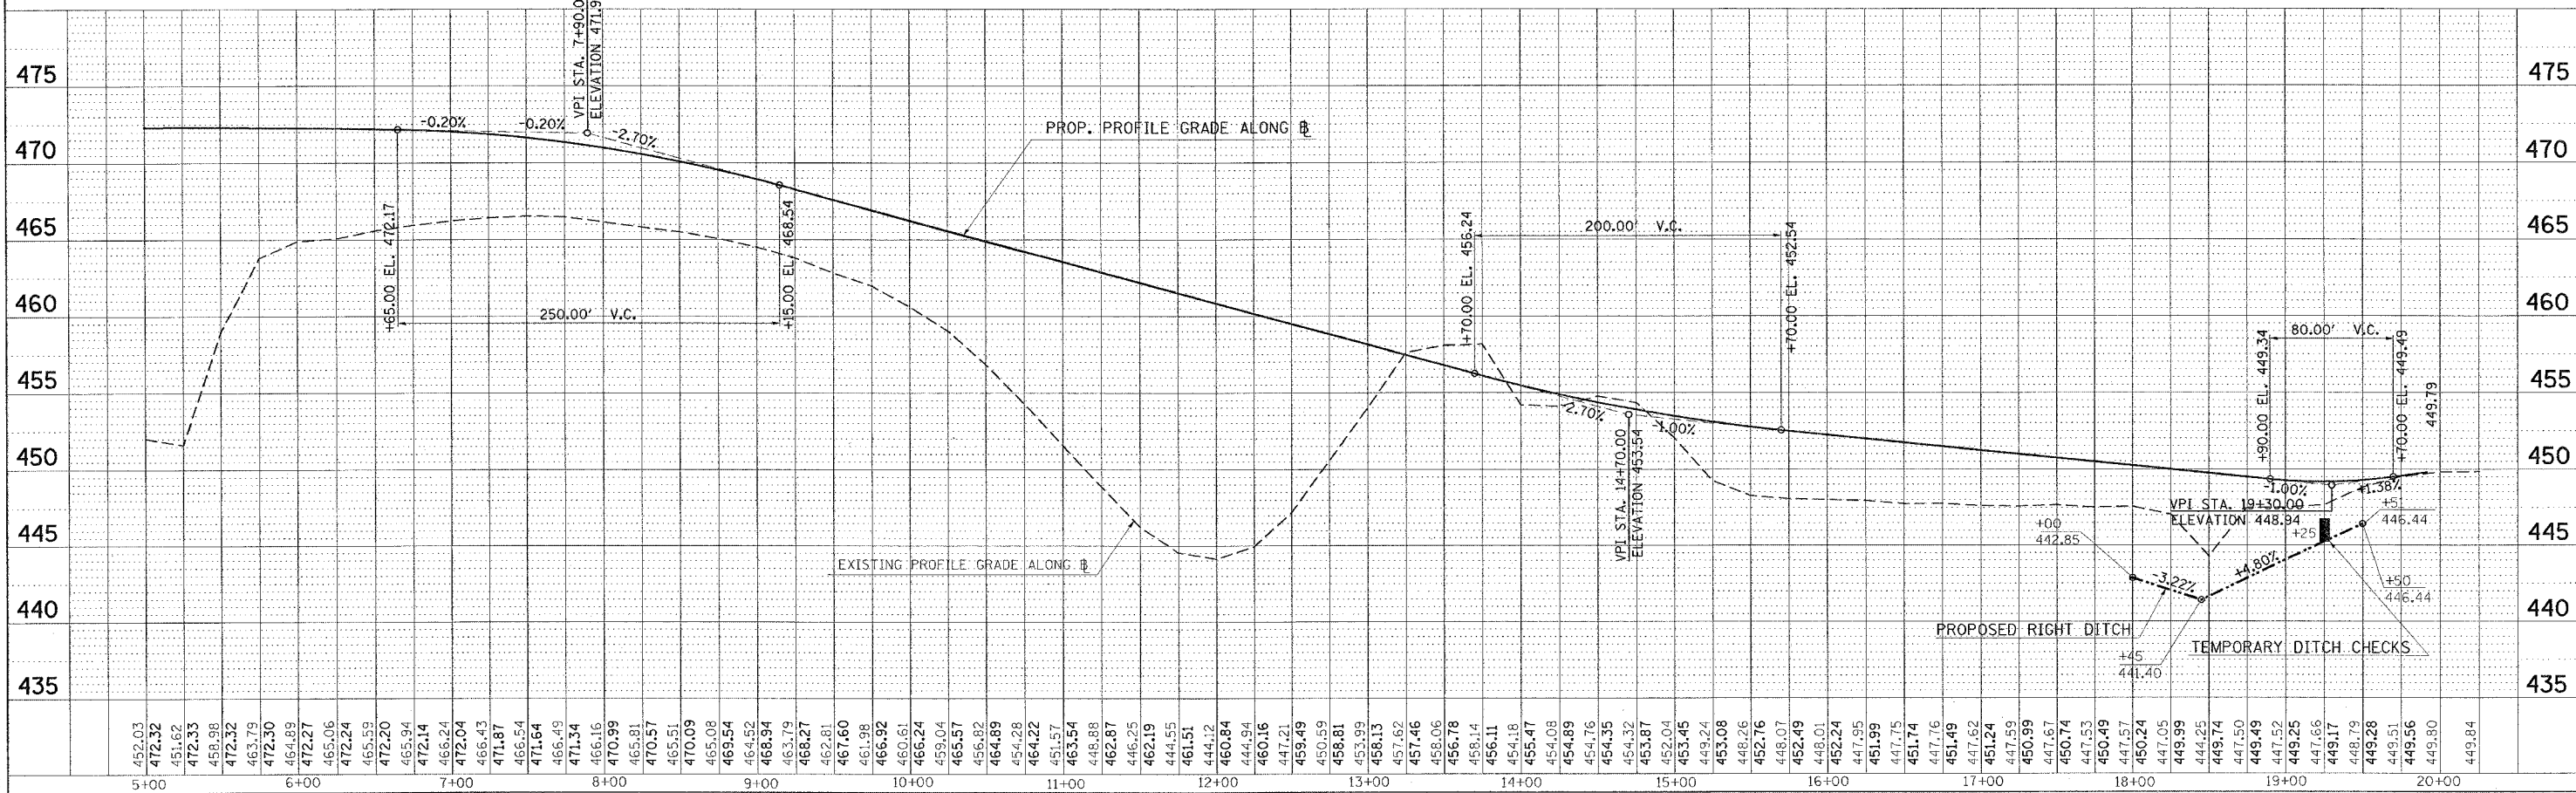

EROSION CONTROL STA. 5+00 TO STA. 20+00 RAMP "EE"