


CONTRACT NO. 98950				
F.A. RTE.	SECTION	COUNTY	TOTAL SHEETS	SHEET NO.
*	*	WILLIAMSON	917	609
STA.		TO STA.		
FED. ROAD DIST. NO.		ILLINOIS FED. AID PROJECT		
* I-57, & OLD IL 13 (FAU 9629)				
** (X1-6-2)WB-2,(X1-6)HBK-2				

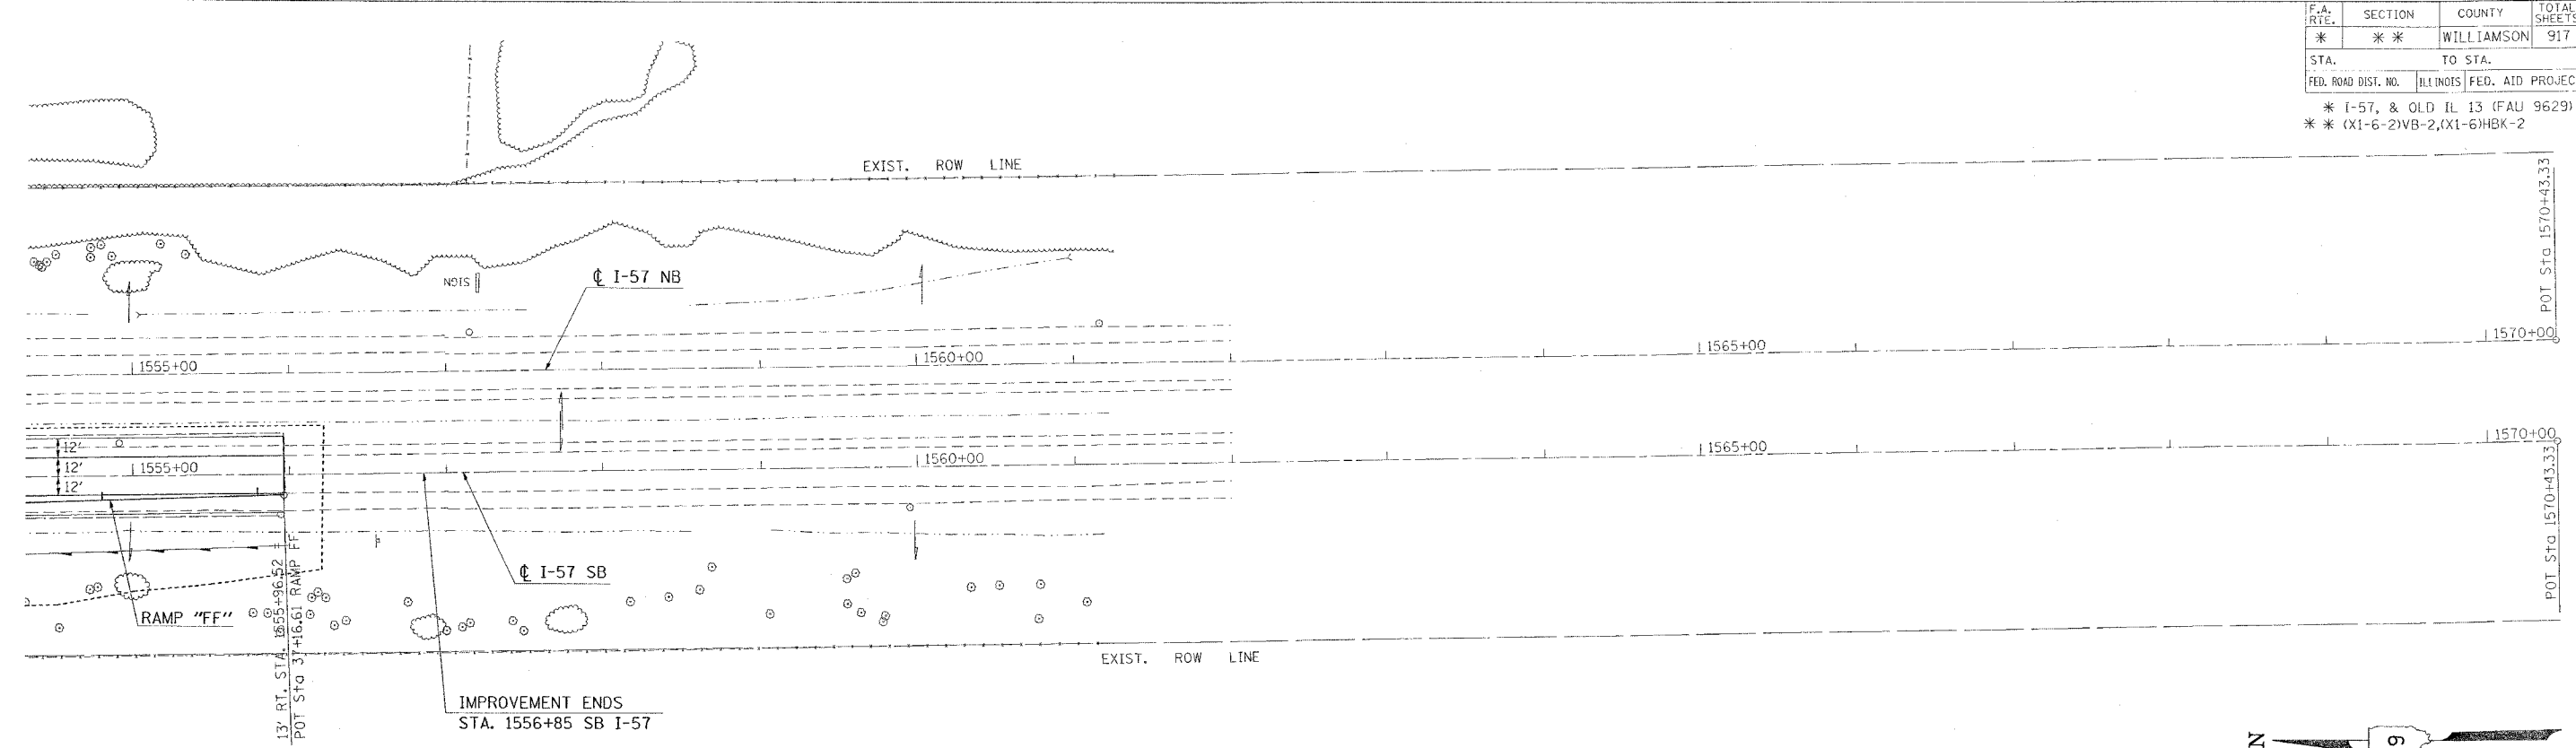


PLAN	DATE
NO.	
NO.	
NO.	


PROFILE	DATE
NO.	
NO.	
NO.	

DATE = 12/11/2008
 FILE NAME = c:\p\projects\12080802\12080802.dwg
 USER NAME = j...
 PPAAS, PPTES

NORTHBOUND

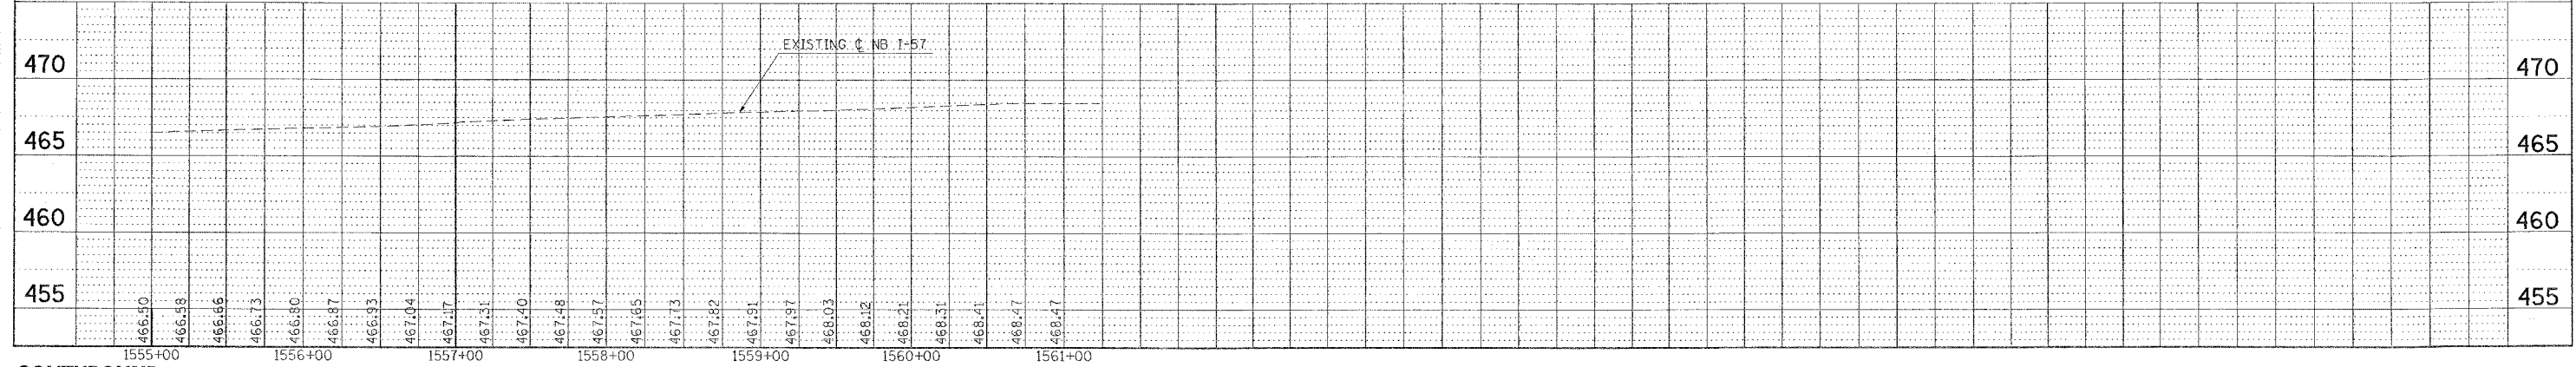

SOUTHBOUND

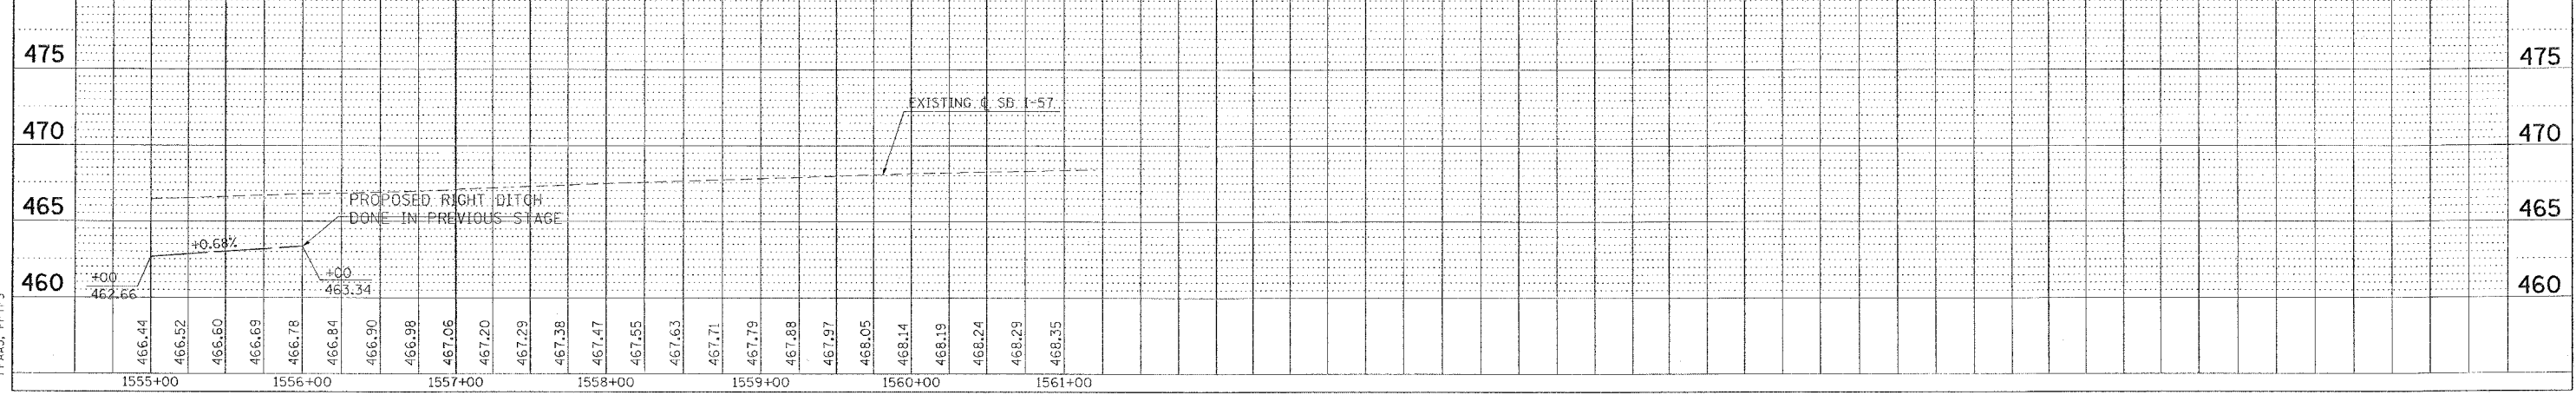

TEMPORARY EROSION CONTROL FAI-57 FOR STAGES 7, 7A, 7B, 7C, 8 - STA. 1555+00 TO STA. 1561+00