

F.A. RTE.	SECTION	COUNTY	TOTAL SHEETS	SHEET NO.
*	**	WILLIAMSON	917	677

STA. TO STA.

FED. ROAD DIST. NO. ILLINOIS FED. AID PROJECT

* I-57, & OLD IL 13 (FAU 9629)
 ** (X1-6-2)VB-2,(X1-6)HBK-2




NOTE: SEE SEPARATE EROSION CONTROL SHEETS FOR RAMPS

STA. 20+25.44 RAMP "EE" =
 STA. 772+11.77 WEST MAIN STREET

STA. 0+00.00 RAMP "E" =
 STA. 772+58.77 WEST MAIN STREET

STA. 774+96.30 WEST MAIN STREET =
 STA. 102+22.84 (7TH ST./COMMANDER DR.)

PROJECT ENDS
 STA. 785+23
 BITUMINOUS SURFACE REMOVAL-BUTT JOINT

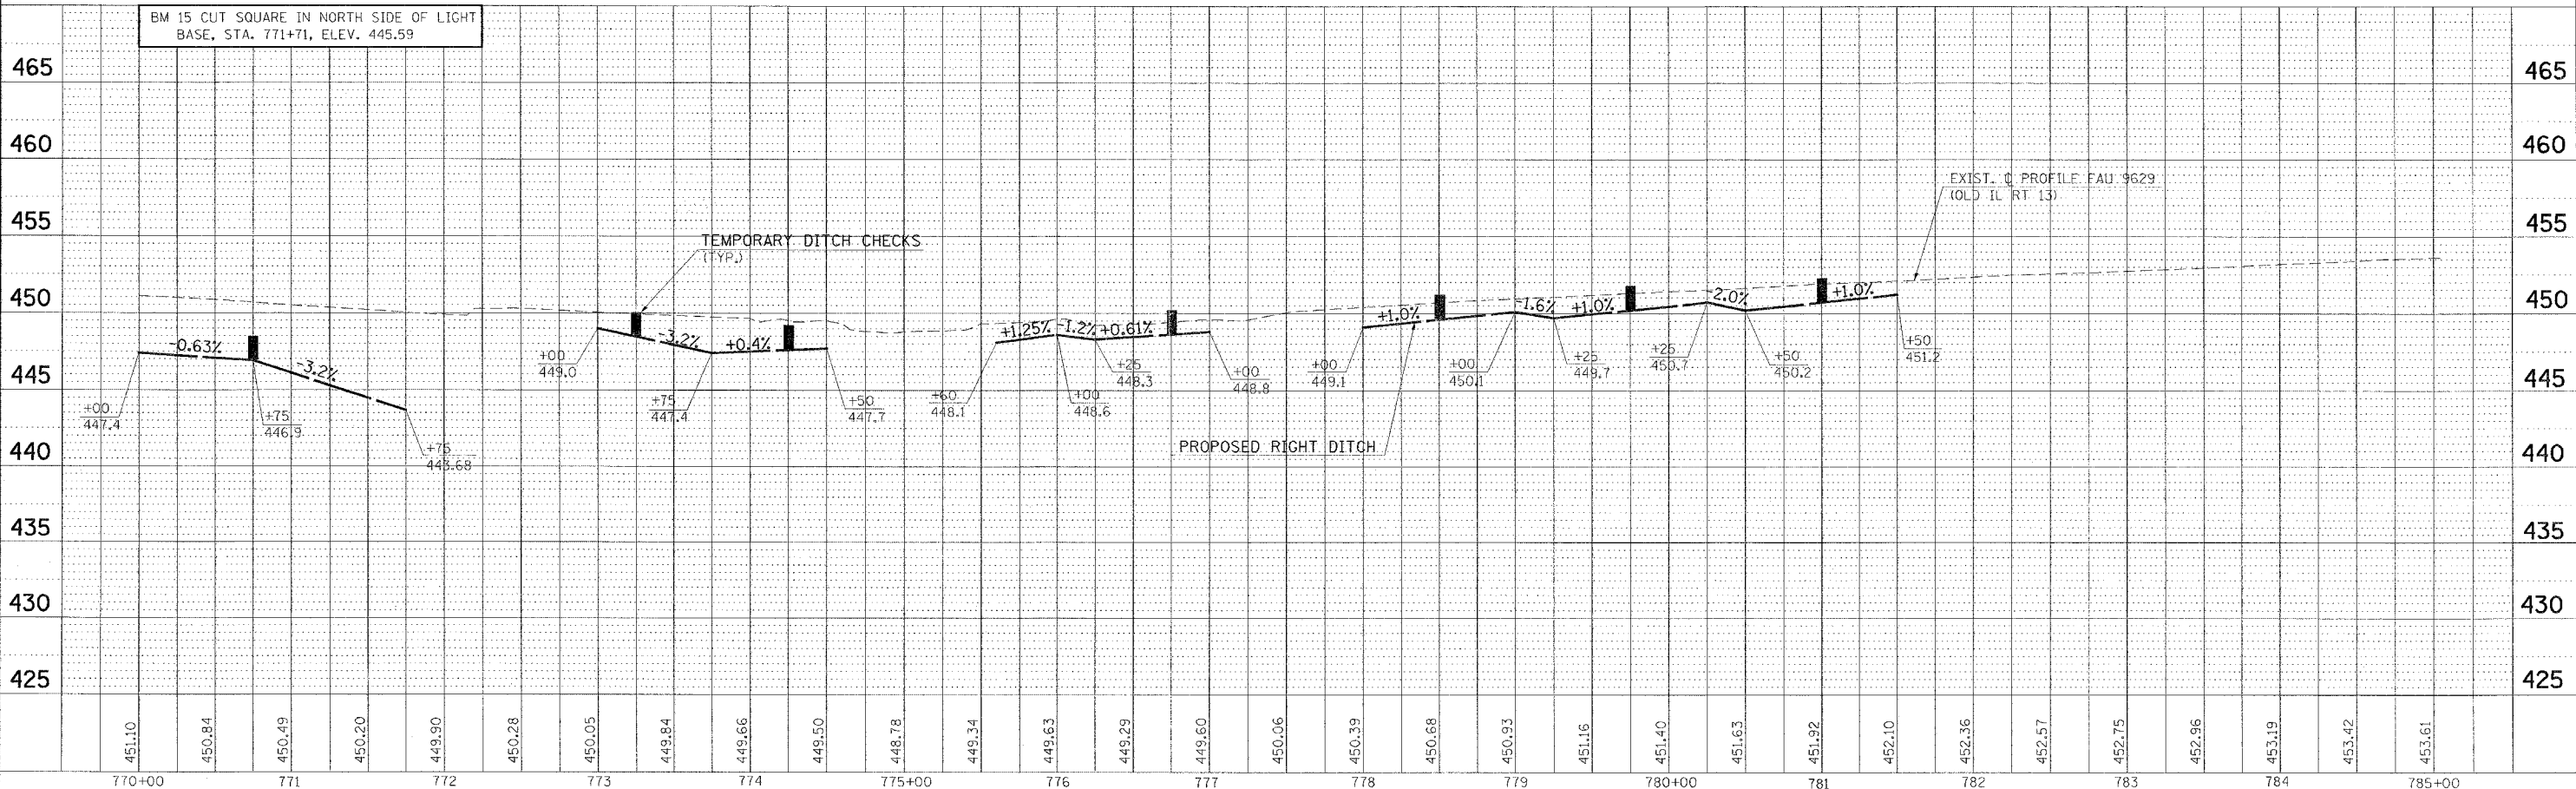 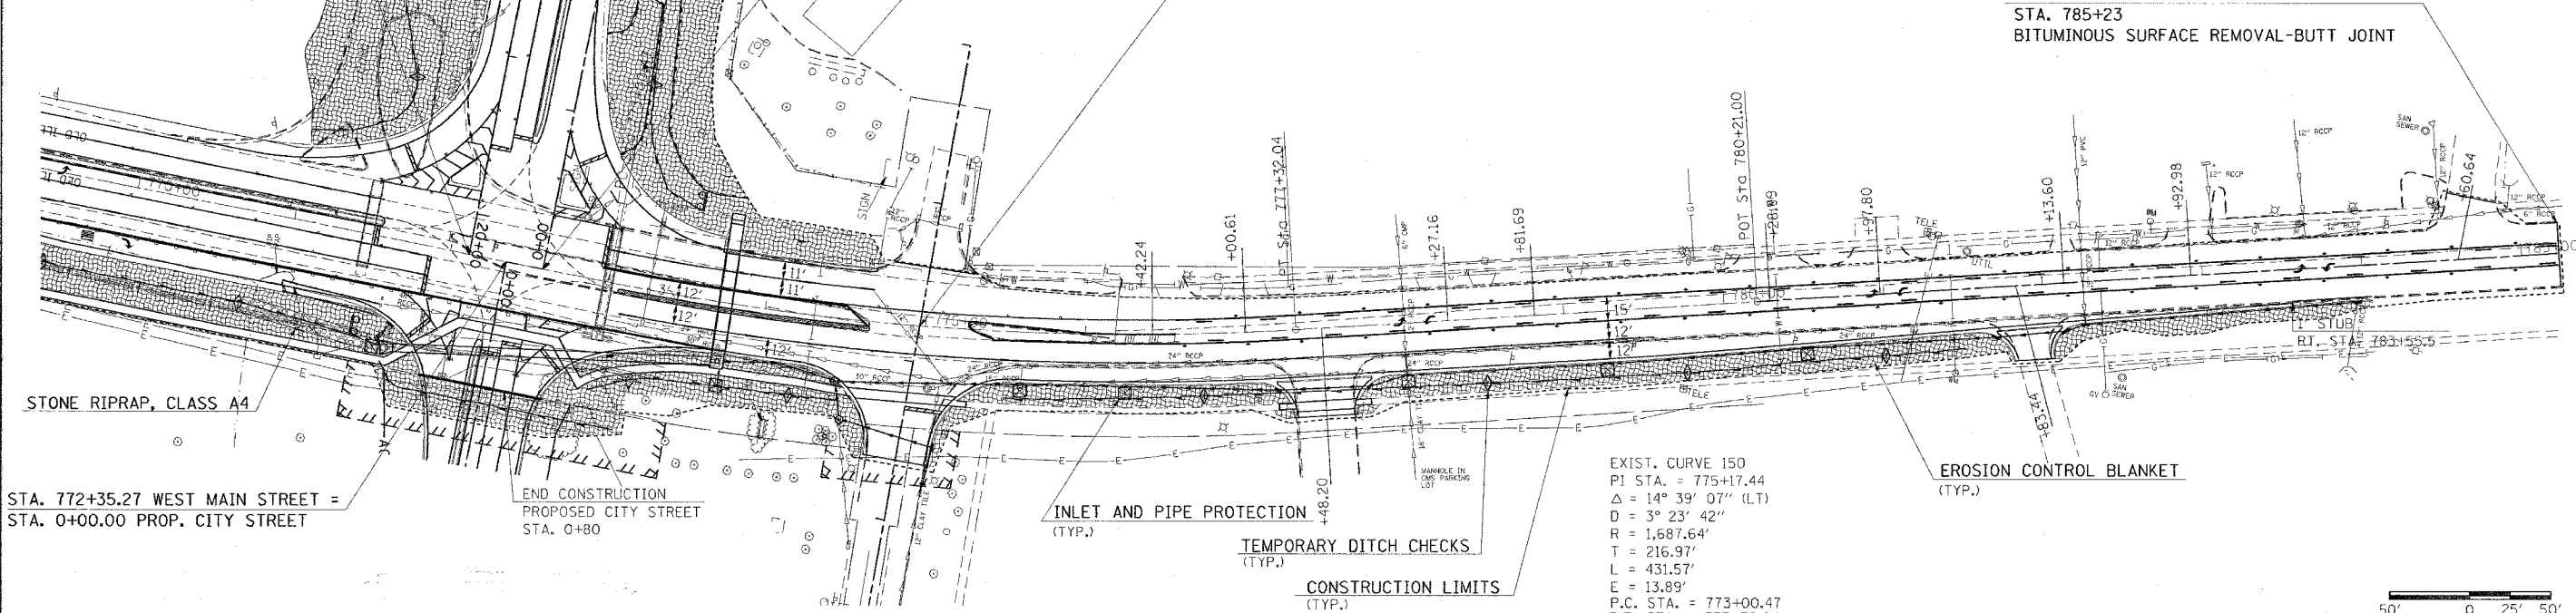

PLAN

DATE	
BY	
REVISIONS	
NO.	

PROFILE

DATE	
BY	
REVISIONS	
NO.	

PLOT DATE = 11/21/2006
 FILE NAME = s:\projects\98950\98950.dwg
 USER NAME = hudson