
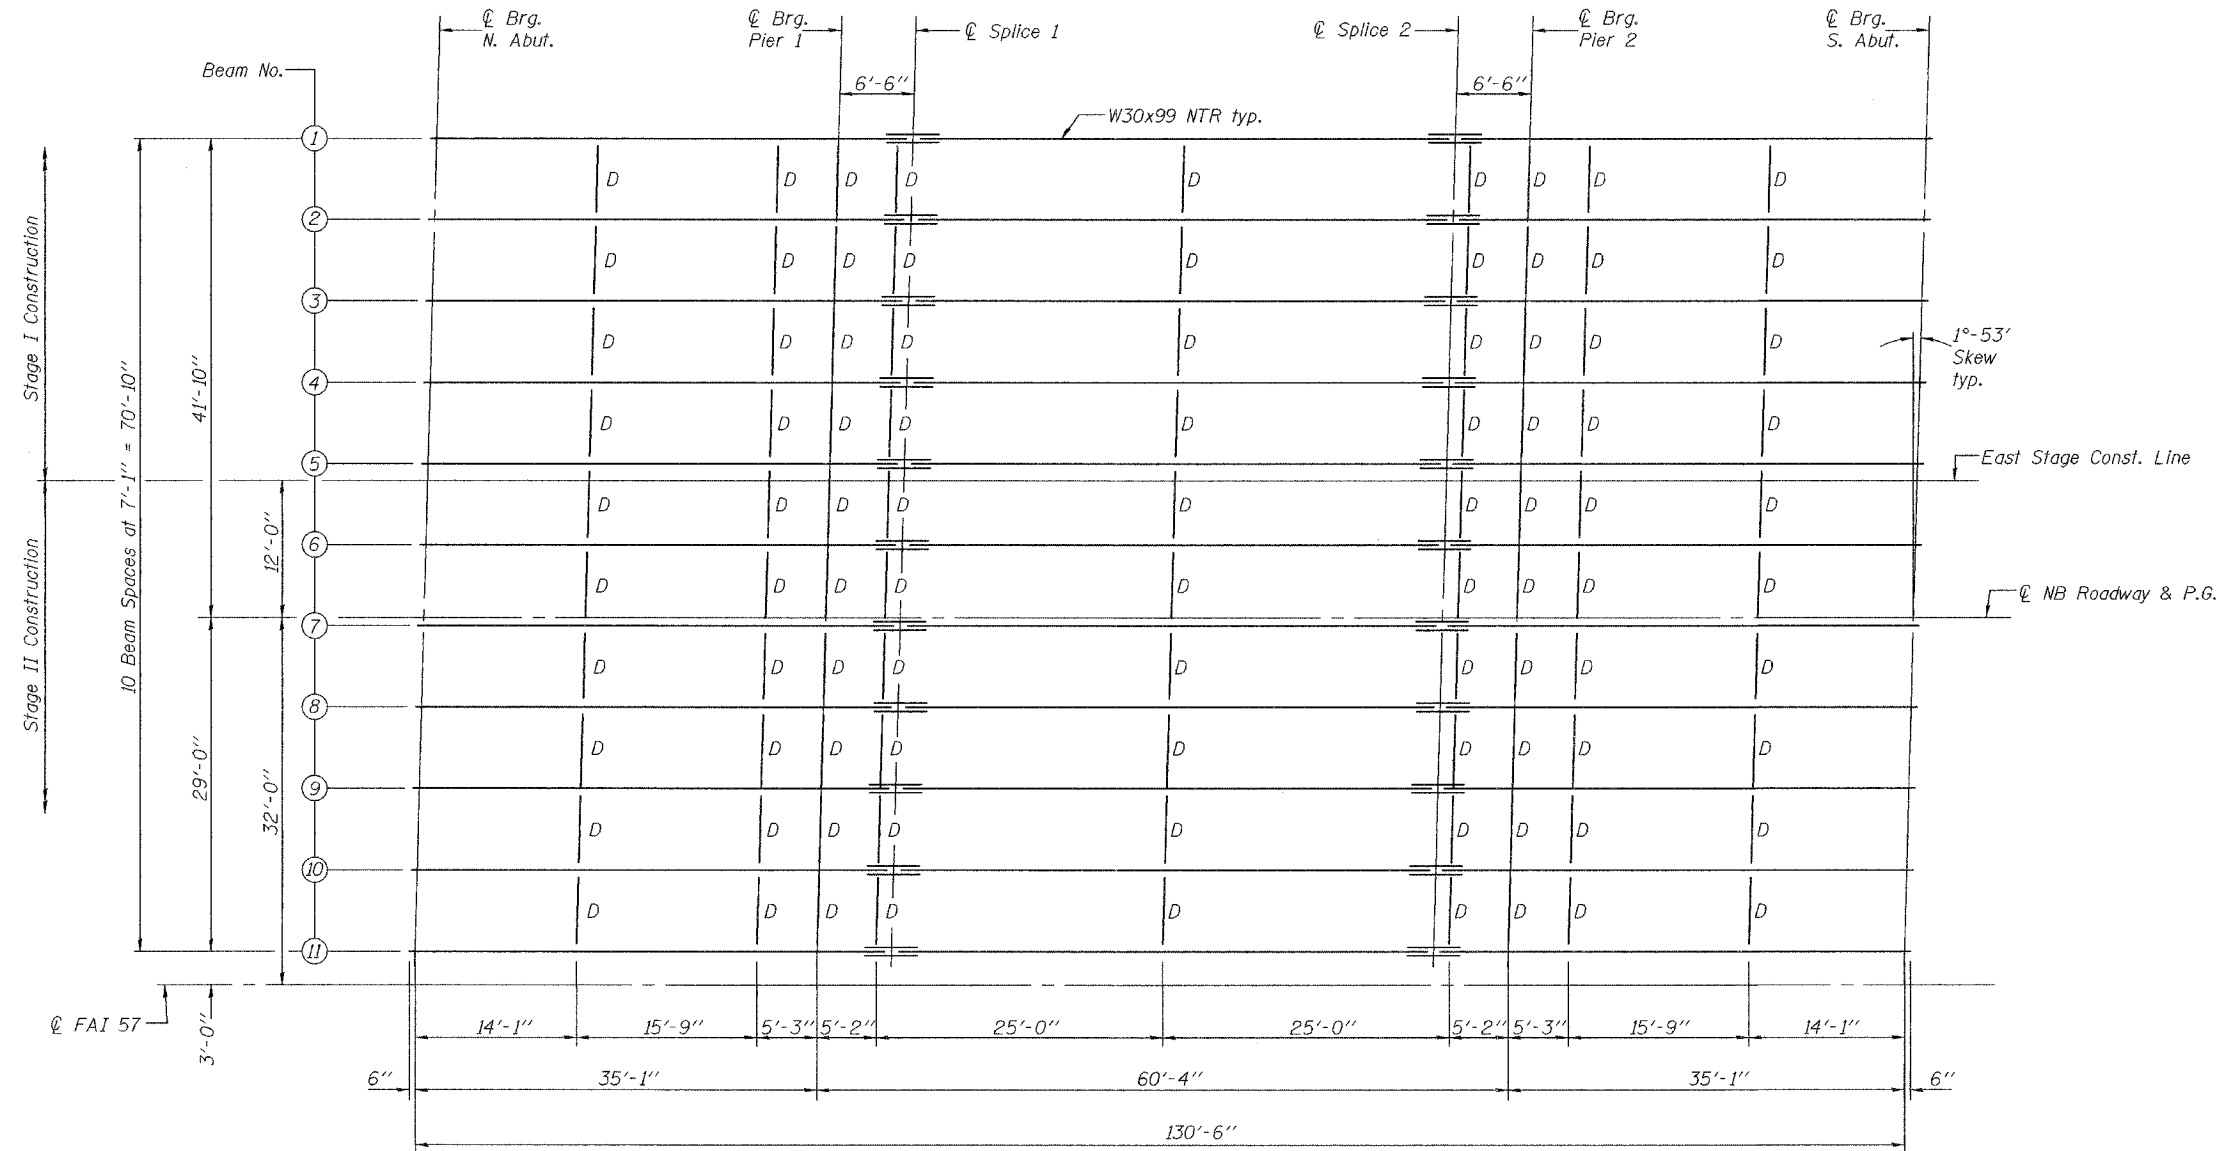


STATE OF ILLINOIS
DEPARTMENT OF TRANSPORTATION

ROUTE NO.	DISTRICT	COUNTY	SHEET NO.	SHEET NO.
F.A.I. 57	XI-6-2) VB-2	WILLIAMSON	917	858
FED. ROAD DIST. NO. 7		ILLINOIS	FED. AID PROJECT-	

Contract #98950

 

FRAMING PLAN (NB)

(All beams are W30x99 AASHTO M270 Grade 50)

DESIGNED	Michael D. Cima
CHECKED	Fess Teklehaimanot
DRAWN	BECKY M. LEACH
CHECKED	M.D.C. & F.T.

EXAMINED	Thomas J. Demagalki ENGINEER OF BRIDGE DESIGN
PASSED	Ralph E. Anderson ENGINEER OF BRIDGES AND STRUCTURES

FRAMING PLAN (NORTHBOUND)
F.A.I. RT. 57 SEC. (XI-6-2)VB-2
WILLIAMSON COUNTY
STA. 1516+58.56
S.N. 100-0086 (N.B.)
S.N. 100-0087 (S.B.)