
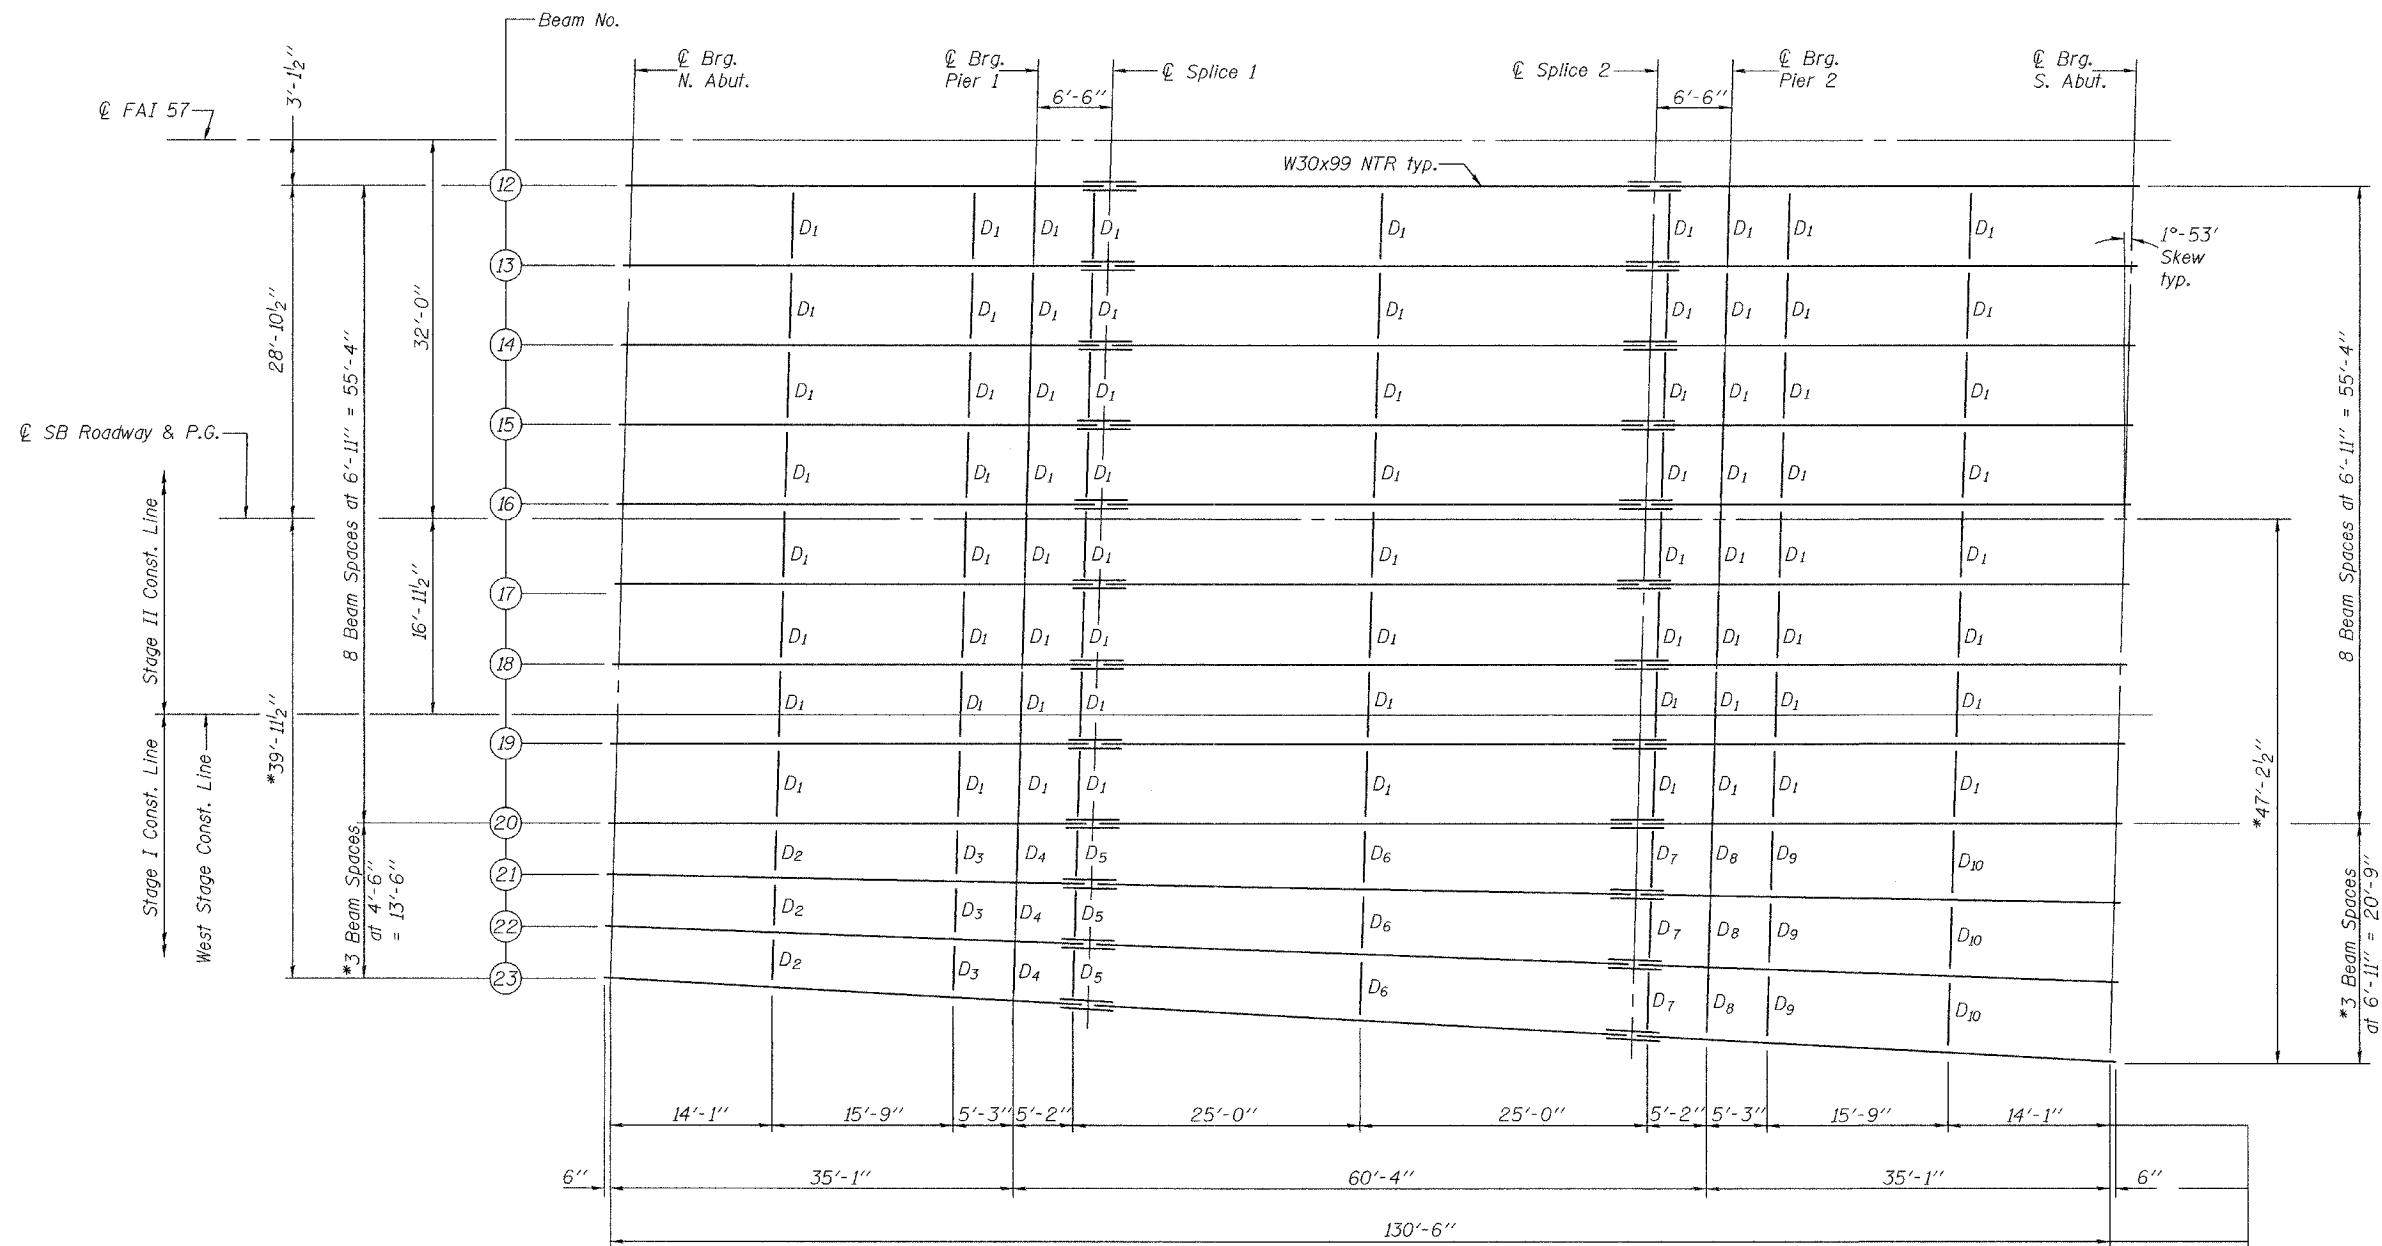


STATE OF ILLINOIS
DEPARTMENT OF TRANSPORTATION

ROUTE NO.	SECTION	COUNTY	SHEET NO.	SHEET
F.A.I. 57	XI-6-2) VB-2	WILLIAMSON	917	859
FED. ROAD DIST. NO. 7		ILLINOIS FED. AID PROJECT-		

Contract #98950

 

For specific beam lengths
see "Beam Dimension Table"
on sheet 27 of 51.

FRAMING PLAN (SB)

(All beams are W30x99 AASHTO M270 Grade 50)

*Dimensions are at ϕ of bearing.

DESIGNED	Michael D. Cima
CHECKED	Fess Tektelaimanot
DRAWN	BECKY M. LEACH
CHECKED	M.D.C. & F.T.

January 22, 2007
 EXAMINED *Thomas J. Damagalki*
 ENGINEER OF BRIDGE DESIGN
 PASSED *Ralph E. Anderson*
 ENGINEER OF BRIDGES AND STRUCTURES

FRAMING PLAN (SOUTHBOUND)
F.A.I. RT. 57 SEC. (XI-6-2)VB-2
WILLIAMSON COUNTY
STA. 1516+58.56
S.N. 100-0086 (N.B.)
S.N. 100-0087 (S.B.)