
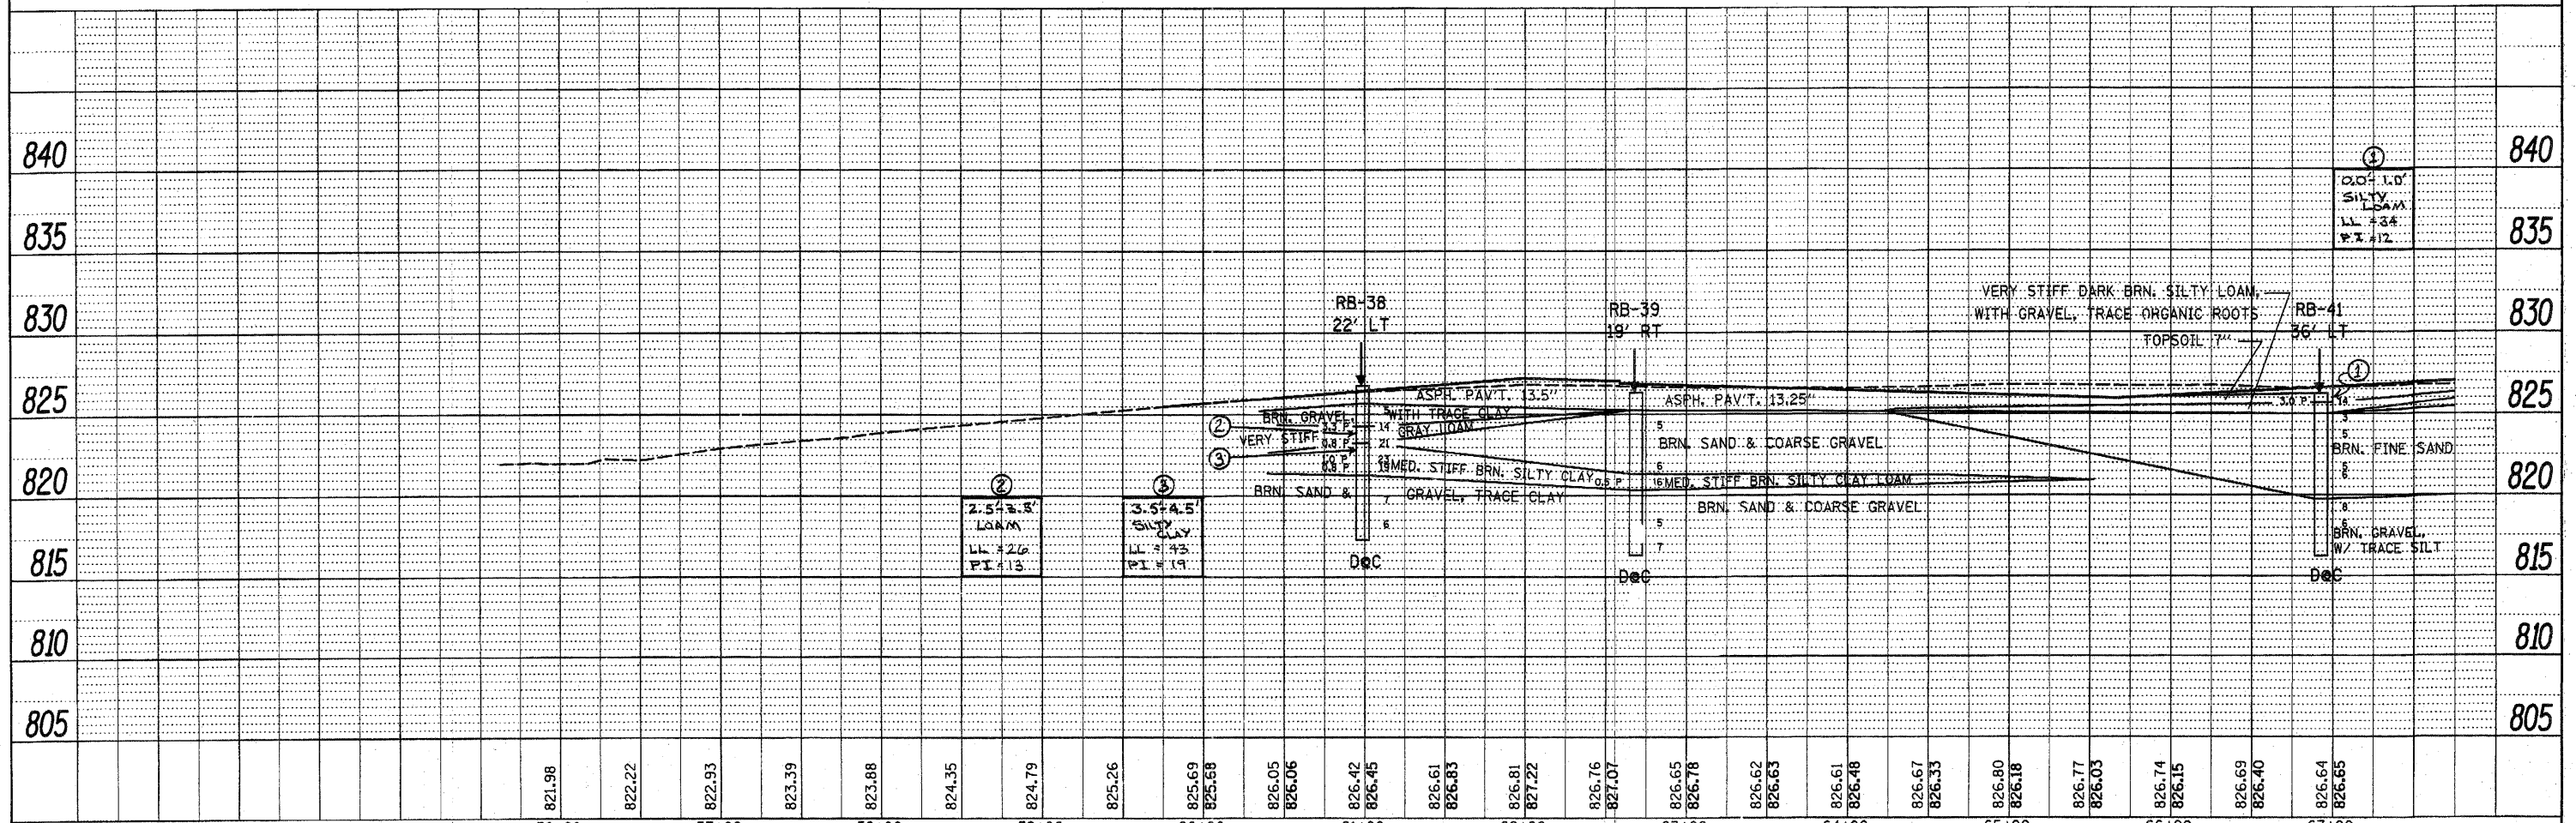


PLAN	SURVEYED	DATE
	ALIGNED	
	CHECKED	
	BY	
	NO.	
	DATE	

PROFILE	SURVEYED	DATE
	PLOTTED	
	CHECKED	
	BY	
	NO.	
	DATE	

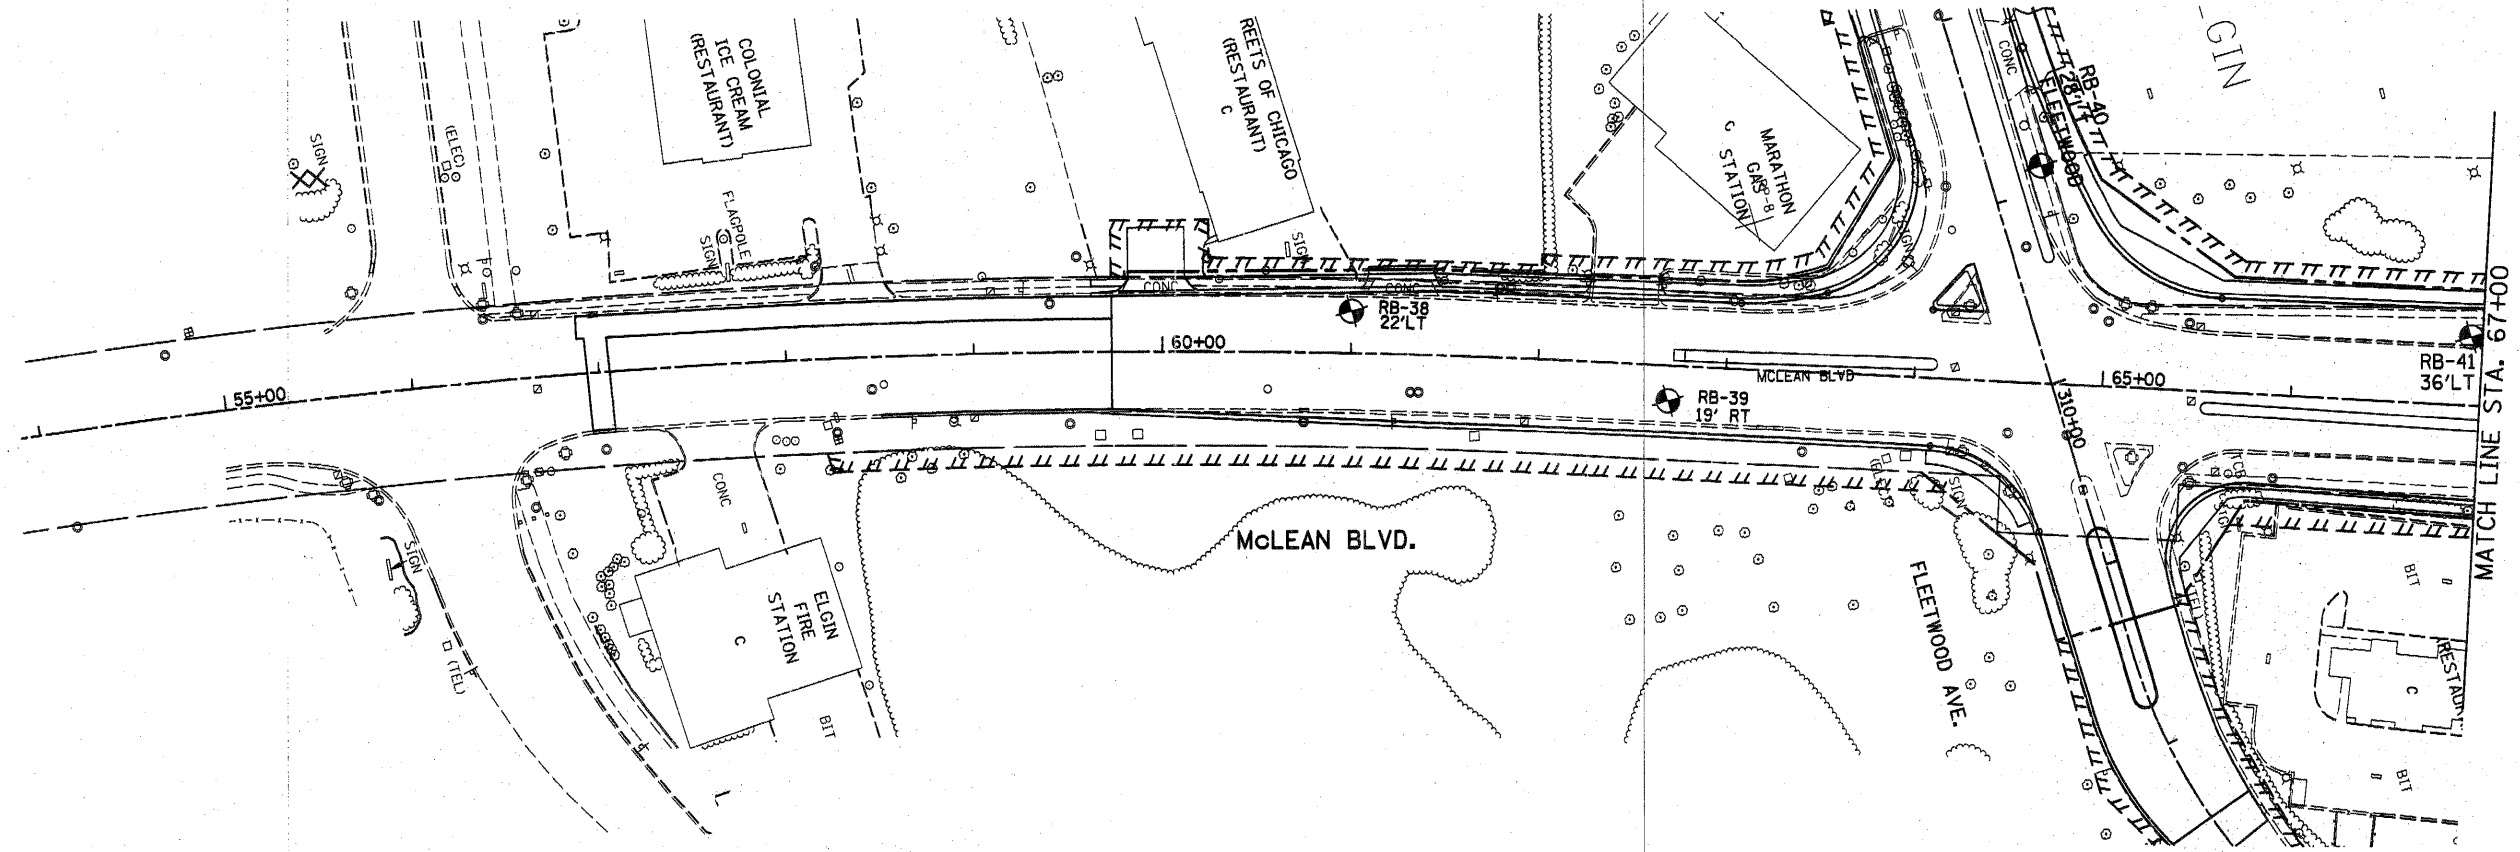

FILE NAME =	USER NAME = lizekrf	DESIGNED -	REVISED -	STATE OF ILLINOIS DEPARTMENT OF TRANSPORTATION	McLEAN BLVD. SOILS PLAN AND PROFILE	F.A.P. RTE.	SECTION	COUNTY	TOTAL SHEETS	SHEET NO.	
ci:\pwork\pwidot\lizekrf\d0181624\0160H45-SHT-boringR01.dgn	PLLOT SCALE = 50.0000' / IN.	DRAWN -	REVISED -			345	8R-R	KANE	794	121	
	PLLOT DATE = 10/28/2010	CHECKED -	REVISED -			SCALE:	SHEET NO. OF SHEETS	CONTRACT NO.	60H45		
		DATE -	REVISED -				STA. 56+00 TO STA. 67+00	ILLINOIS FED. AID PROJECT			