
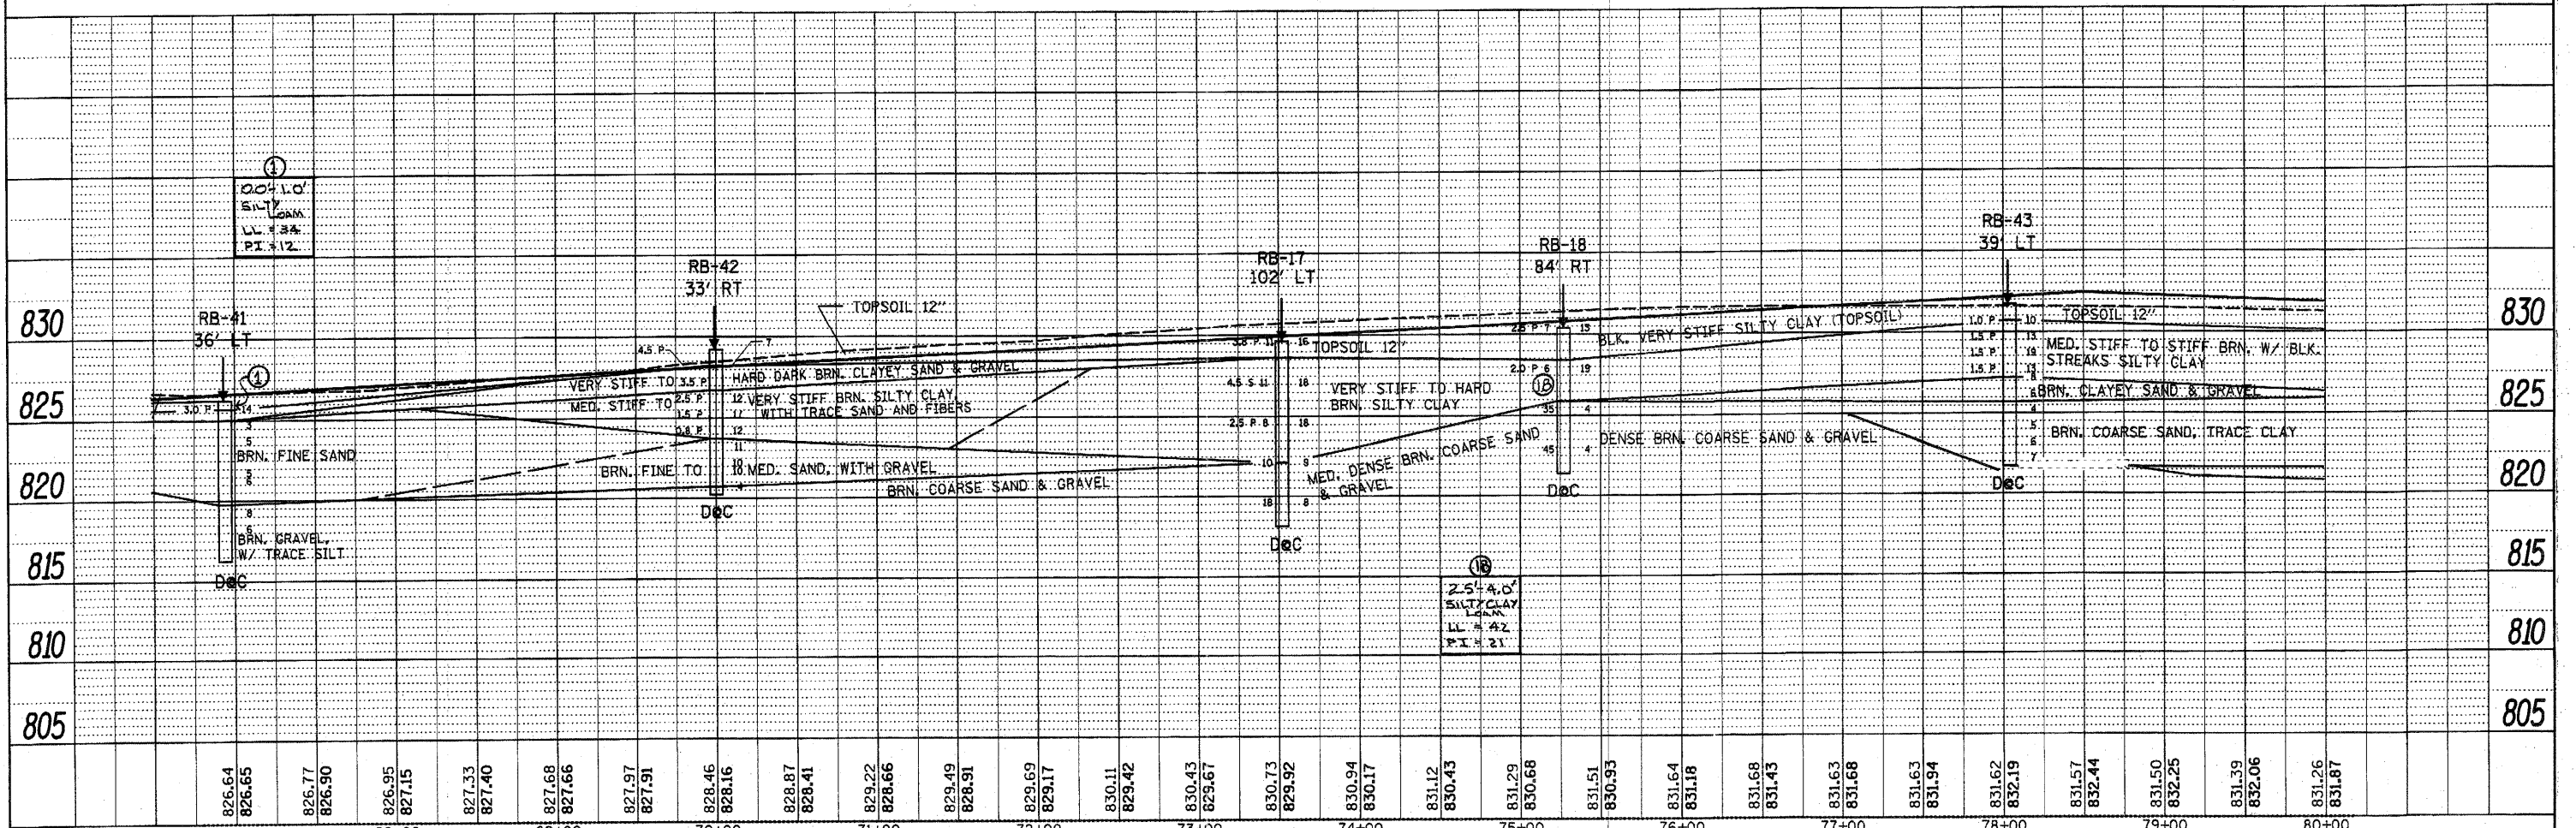


PLAN	SURVEYED	DATE
	ALIGNED	
	CHECKED	
	BY	
	NO. OF WAY CHECKED	
	DATE	
	FILE NAME	

PROFILE	SURVEYED	DATE
	PLOTTED	
	CHECKED	
	BY	
	NO. OF WAY CHECKED	
	DATE	
	FILE NAME	

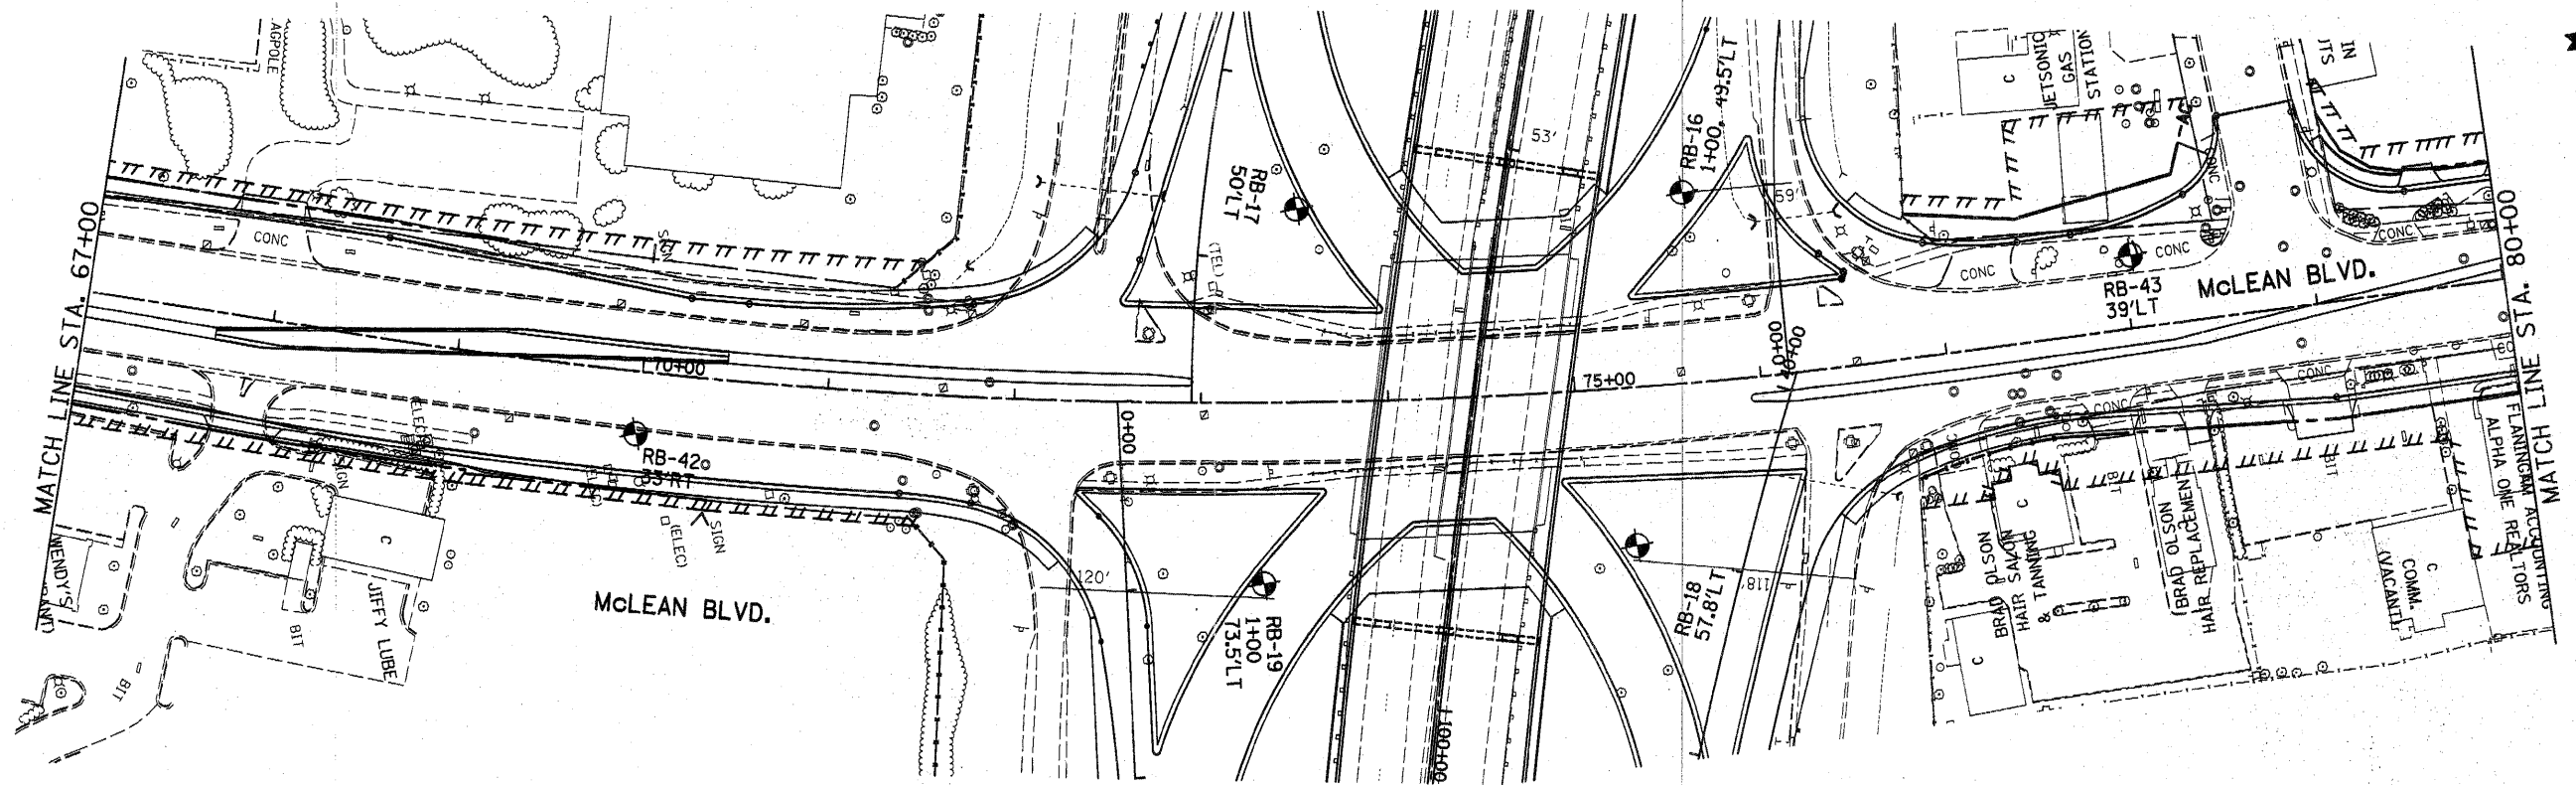

FILE NAME =	USER NAME = lizekrf	DESIGNED -	REVISED -	STATE OF ILLINOIS DEPARTMENT OF TRANSPORTATION	McLEAN BLVD. SOILS PLAN AND PROFILE	F.A.P. RTE. =	SECTION	COUNTY	TOTAL SHEETS	SHEET NO.	
ct:\pwork\p\sdot\lizekrf\40181624\106045-SHT-boringR02.dgn		DRAWN -	REVISED -			345	8R-R	KANE	794	122	
PLOT SCALE = 50.0000' / IN.		CHECKED -	REVISED -			SCALE:	SHEET NO. OF SHEETS	STA. 67+00 TO STA. 80+00	CONTRACT NO. 60H45		
PLOT DATE = 10/28/2010		DATE	REVISED -			ILLINOIS FED. AID PROJECT					