


PLAN	SURVEYED	DATE
	ALIGNED	
	CHECKED	
	RT. OF WAY CHECKED	
	NO. OF WAY CHECKED	
	NO. FILE NAME	

PROFILE	SURVEYED	DATE
	GRADES CHECKED	
	NO. OF GRADES CHECKED	
	NO. OF STRUCTURE NOTATIONS CHECKED	

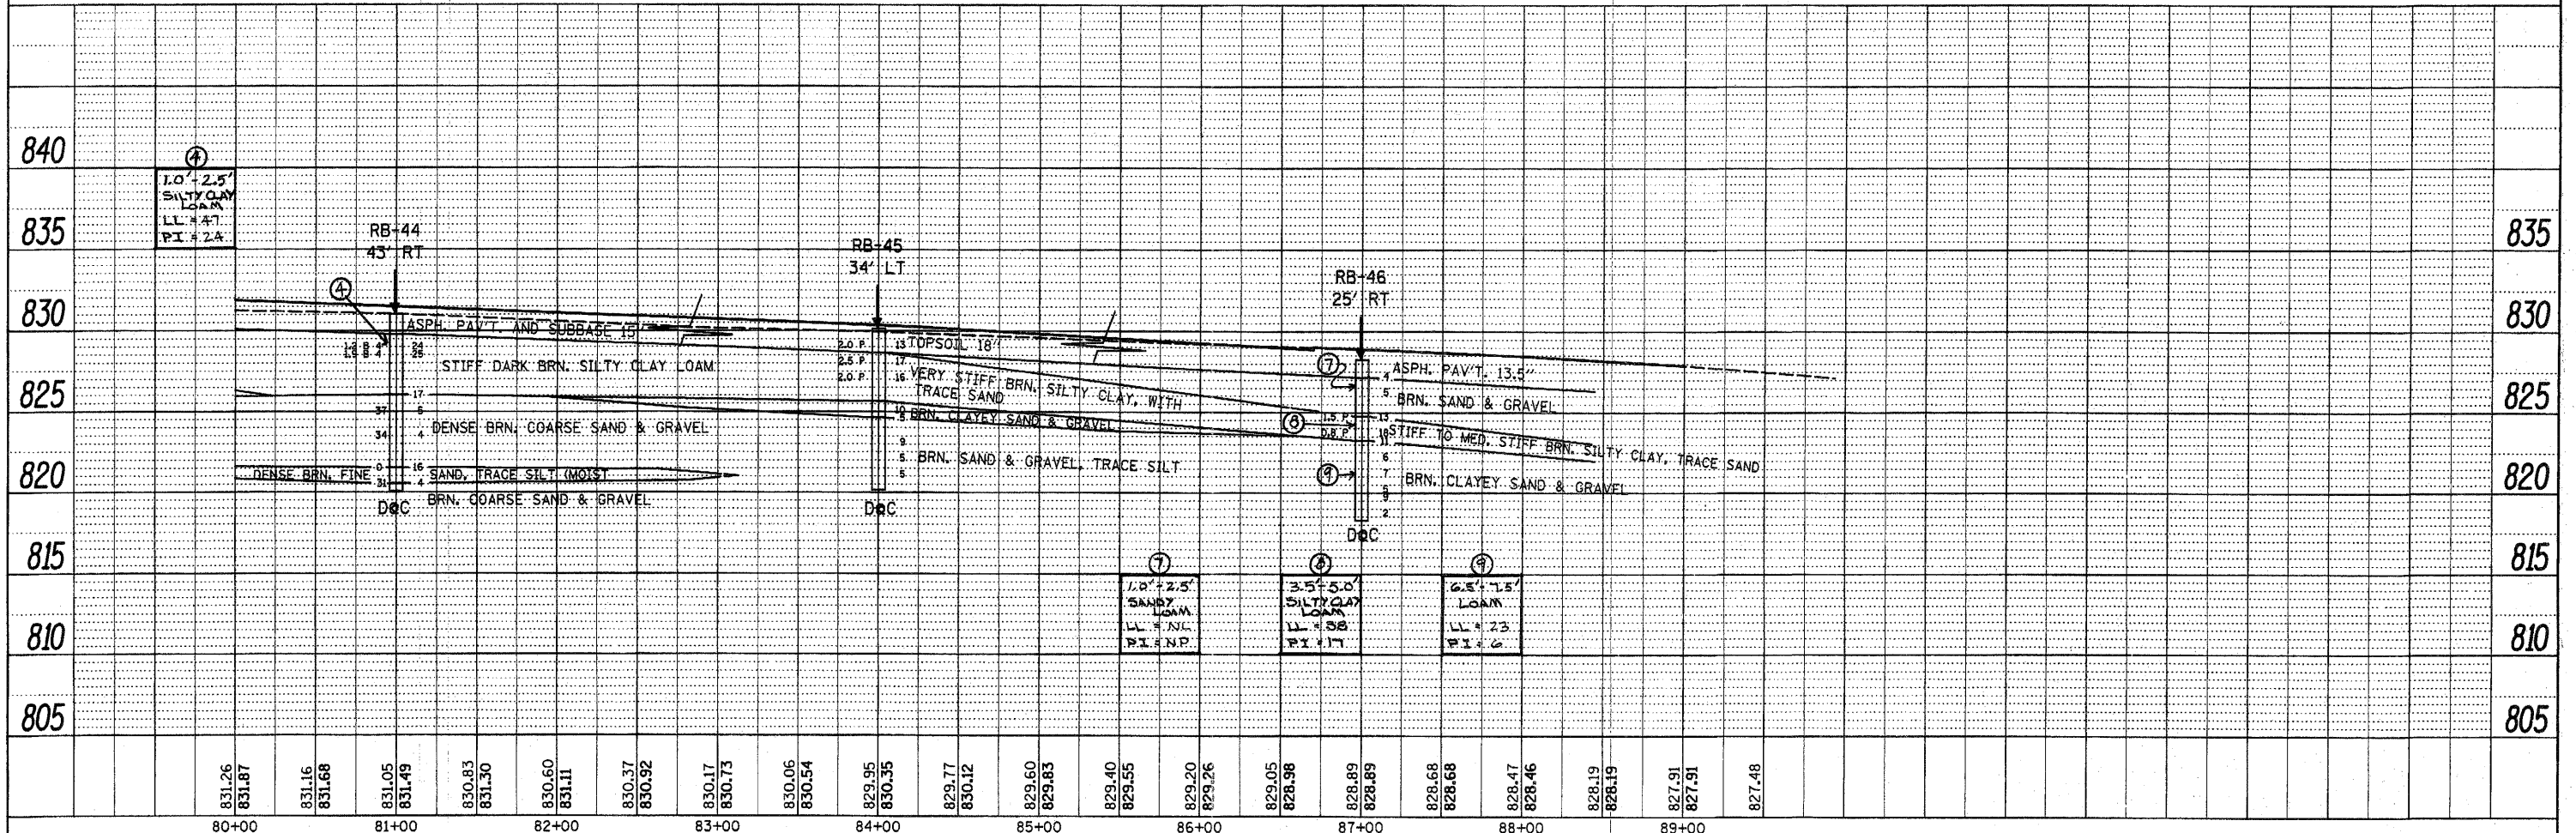

831.26	831.87	831.16	831.68	831.05	831.49	830.83	831.30	830.60	831.11	830.37	830.92	830.17	830.73	830.06	830.54	829.95	830.35	829.77	830.12	829.60	829.83	829.40	829.55	829.20	829.26	829.05	828.98	828.89	828.89	828.68	828.68	828.47	828.46	828.19	828.19	827.91	827.91	827.48
80+00		81+00		82+00		83+00		84+00		85+00		86+00		87+00		88+00		89+00																				

FILE NAME =  
 c:\pwork\p\dot\l\szekr-f\0151624\016046-SHT-boringR03.dgn  
 PLOT SCALE = 50.0000 / IN.  
 PLOT DATE = 10/28/2010

USER NAME = lszekr-f	DESIGNED -	REVISED -
SHT-boringR03.dgn	DRAWN -	REVISED -
	CHECKED -	REVISED -
	DATE -	REVISED -

**STATE OF ILLINOIS  
 DEPARTMENT OF TRANSPORTATION**

**McLEAN BLVD.  
 SOILS PLAN AND PROFILE**

SCALE: SHEET NO. OF SHEETS STA. TO STA.

F.A.P. RTE.	SECTION	COUNTY	TOTAL SHEETS	SHEET NO.
345	BR-R	KANE	794	123
CONTRACT NO. 60H45				
ILLINOIS FED. AID PROJECT				