
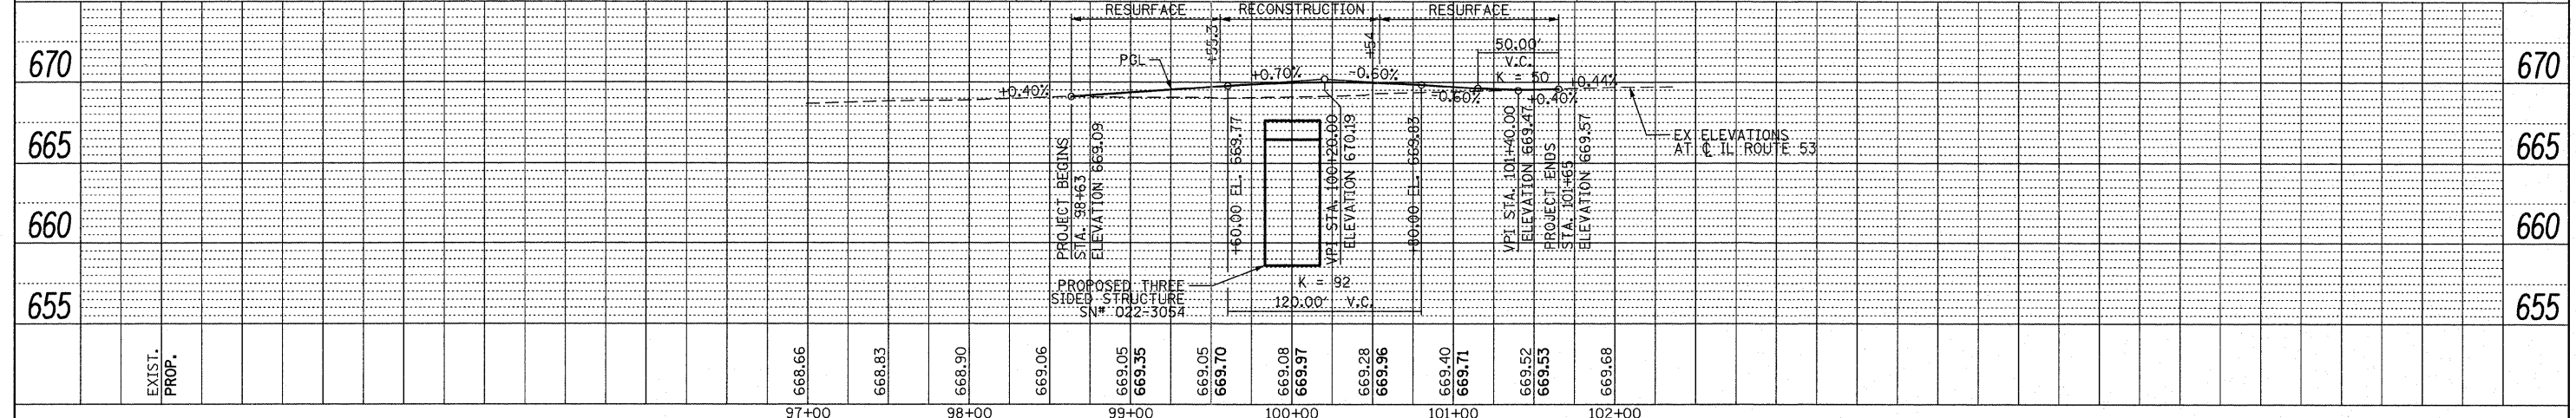
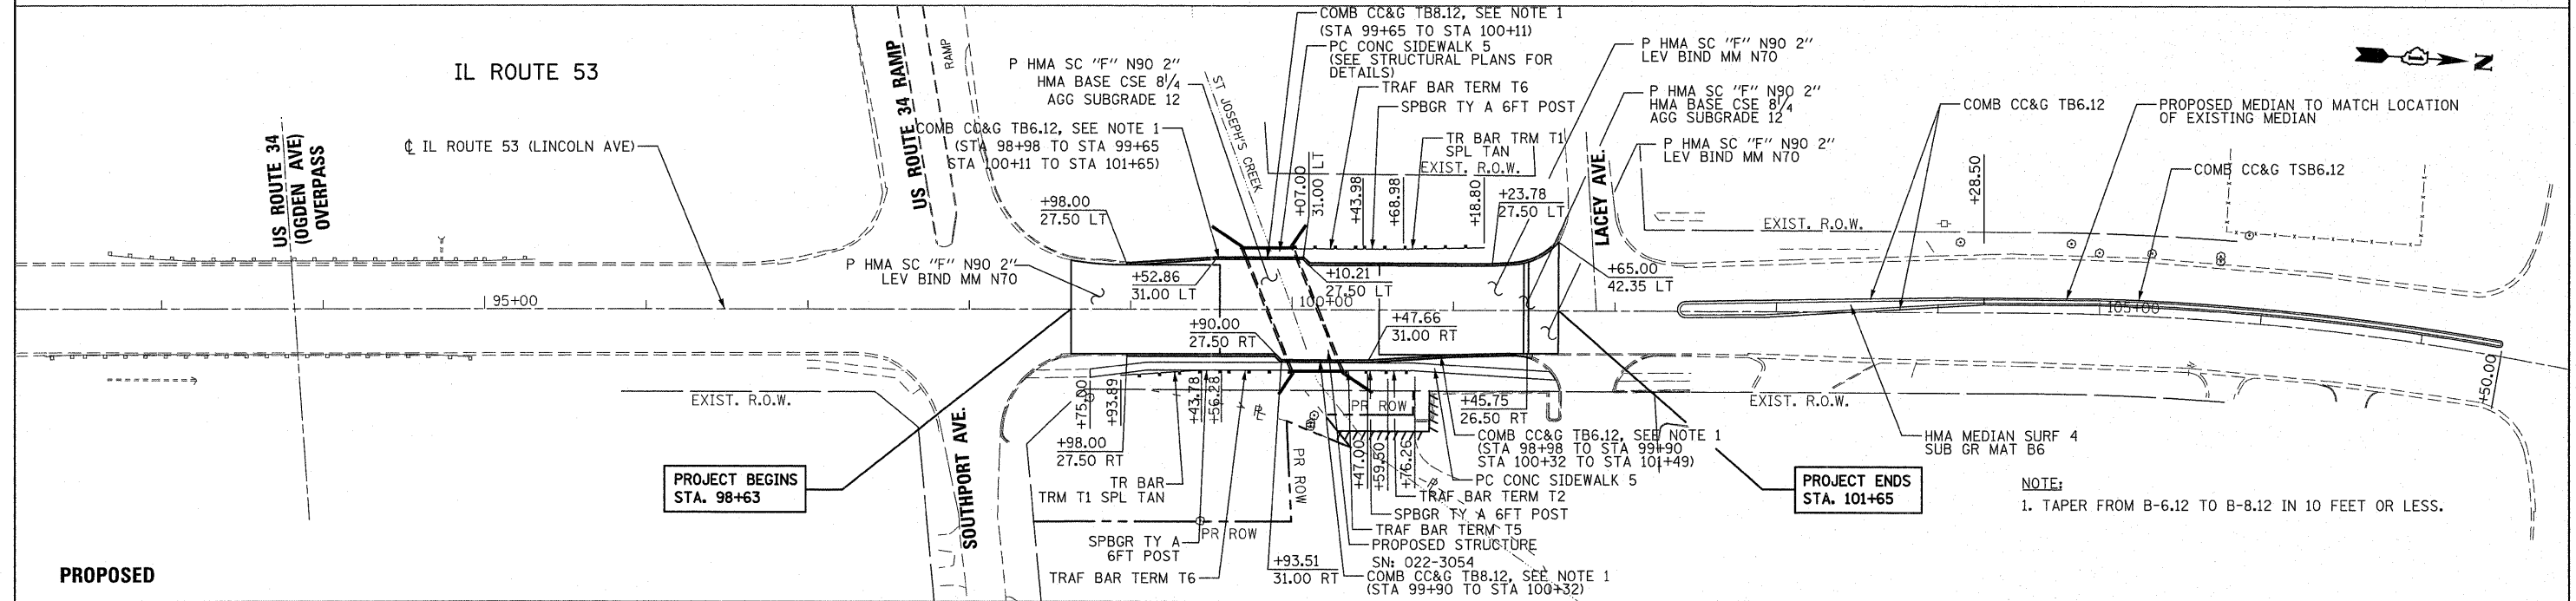


| | | |
|------|-------------------|------|
| PLAN | SURVEYED | DATE |
| | PLOTTED | |
| | ALIGNMENT CHECKED | |
| | CONTRACT NO. | |
| | FILE NAME | |

| | | |
|---------|------------------------|------|
| PROFILE | SURVEYED | DATE |
| | PLOTTED | |
| | GRADES CHECKED | |
| | STRUCTURE NOTATING CKD | |

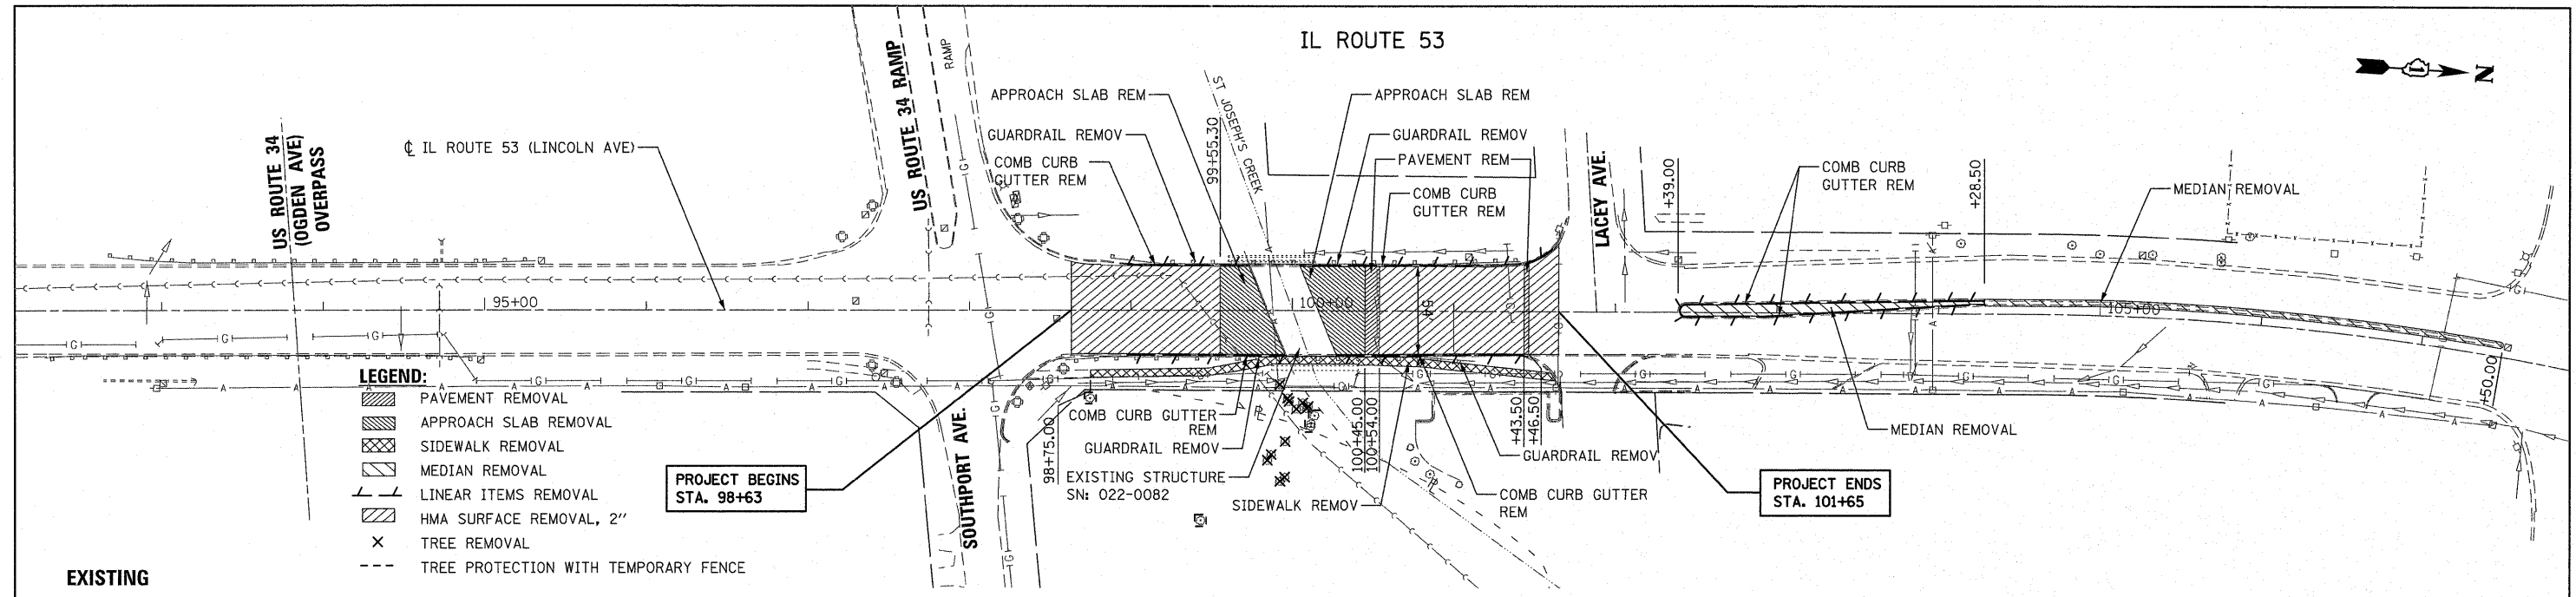

| | | | | | | | | | | | |
|---|---|-------------------------------|---|--|-----------------|-----------------|---------------|-----------------|-------------|--------------------|---------------------------|
| FILE NAME = ...D168M83-8ht-plnprof.dgn | DESIGNED - RJD DRAWN - GEW CHECKED - RJD DATE - 12/12/2011 | REVISIONS - - - - | STATE OF ILLINOIS DEPARTMENT OF TRANSPORTATION | IL ROUTE 53 OVER ST JOSEPH'S CREEK EXISTING AND PROPOSED ROADWAY PLAN AND PROFILE | F.A.P. RTE. 870 | SECTION 534 R-B | COUNTY DUPAGE | TOTAL SHEETS 51 | SHEET NO. 9 | CONTRACT NO. 60M83 | ILLINOIS FED. AID PROJECT |
|---|---|-------------------------------|---|--|-----------------|-----------------|---------------|-----------------|-------------|--------------------|---------------------------|