
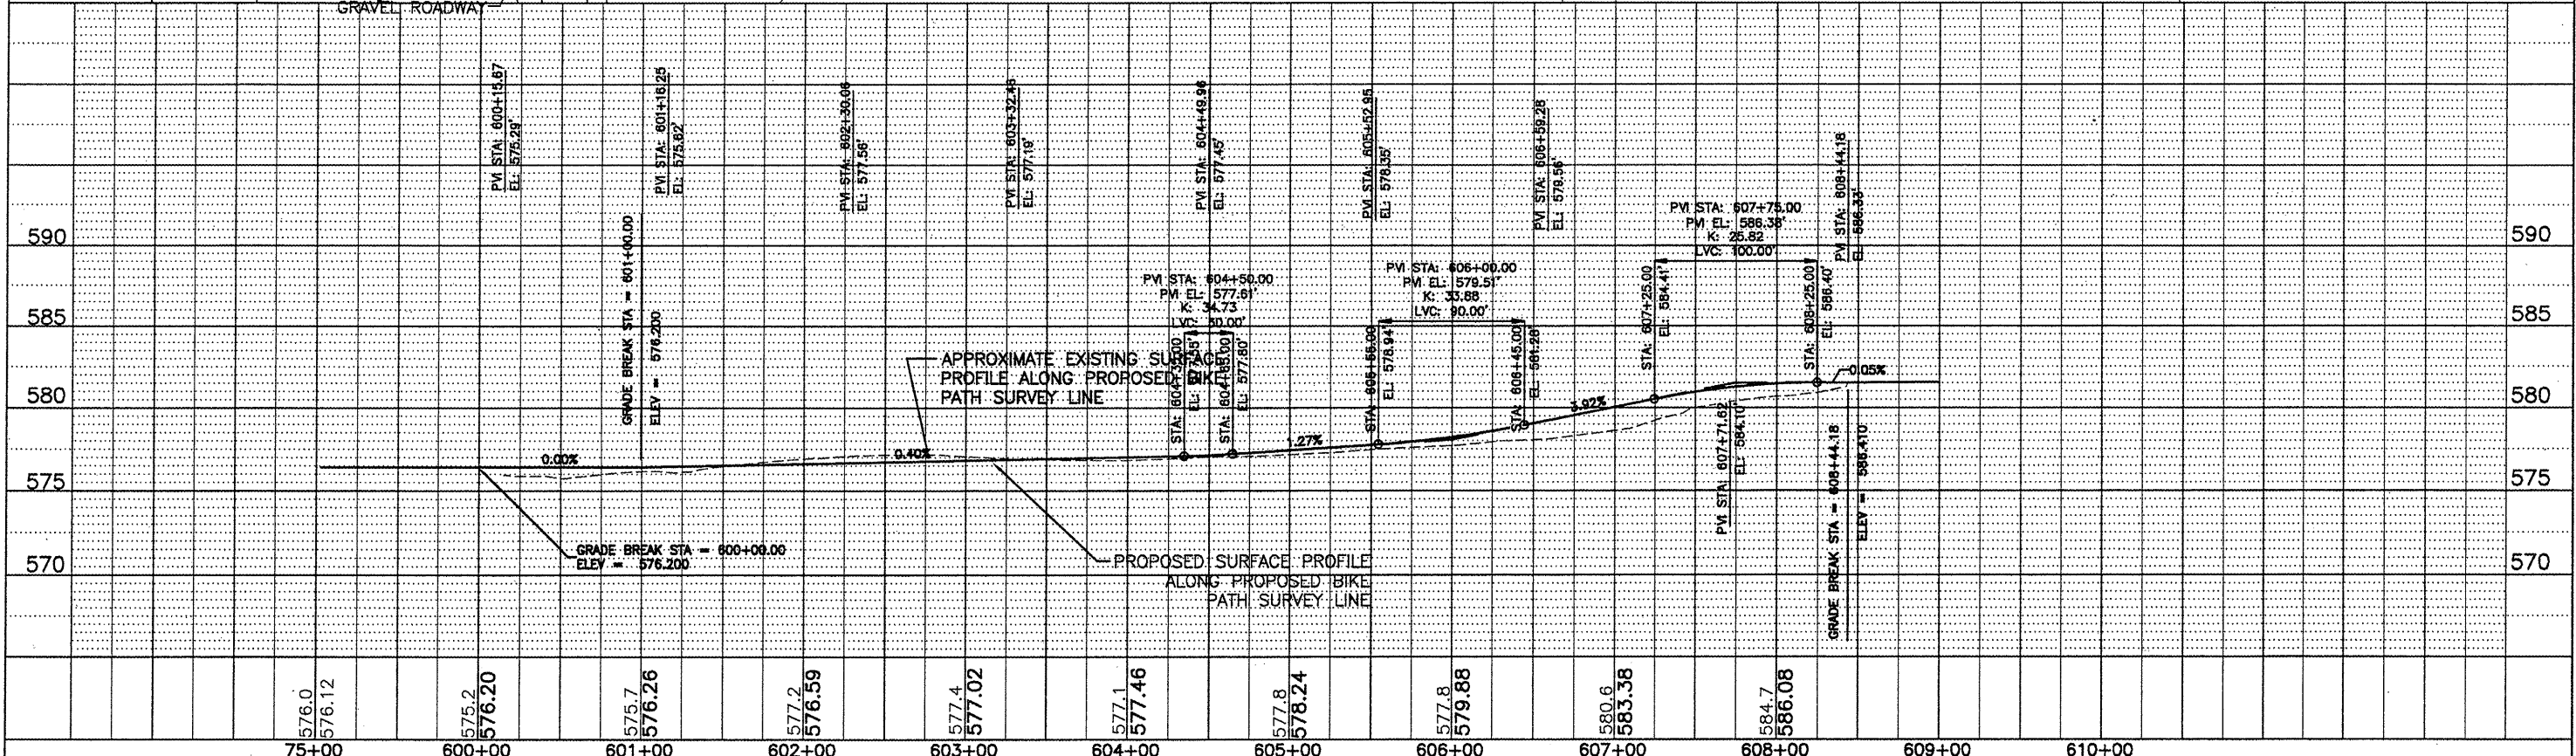
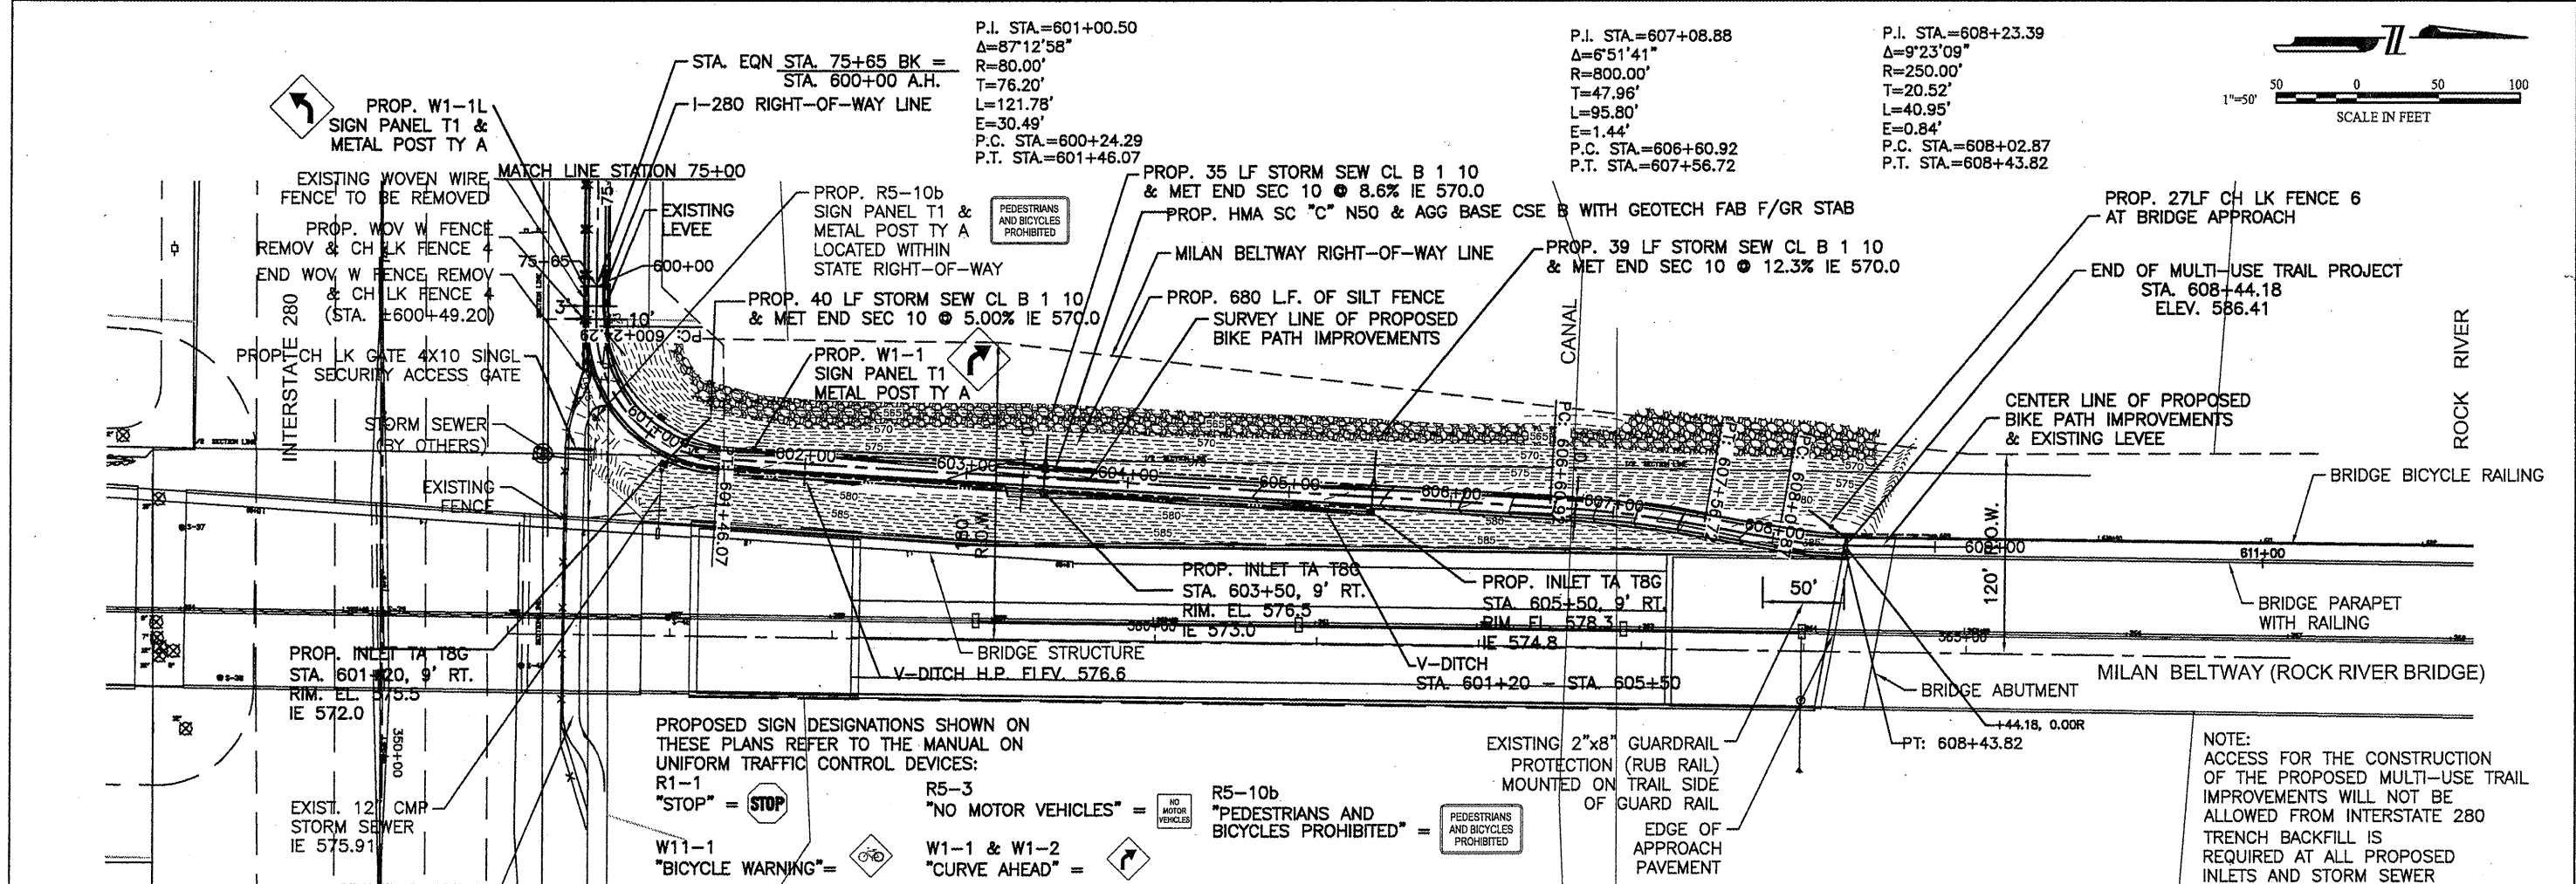


PLAN	DESIGNED	DATE
NO.	BY	
NO.	BY	
NO.	BY	
NO.	BY	

PROFILE	DESIGNED	DATE
NO.	BY	
NO.	BY	
NO.	BY	
NO.	BY	

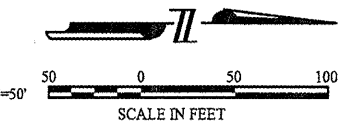

FILE NAME =	USER NAME =	DESIGNED -	REVISED -	STATE OF ILLINOIS DEPARTMENT OF TRANSPORTATION	PLAN AND PROFILE	F.A. RTE.	SECTION	COUNTY	TOTAL SHEETS	SHEET NO.
		DRAWN - SJD	REVISED -			10-00043-00-BT	ROCK ISLAND	31	14	
		CHECKED - MKM	REVISED -			CONTRACT NO. 85556		ILLINOIS FED. AID PROJECT		
		DATE - 2.14.12	REVISED -			SCALE: 1" = 50'		SHEET NO. 6 OF 6 SHEETS STA. 75.00 TO STA. 608+44.18		