



TURF REINFORCEMENT MAT

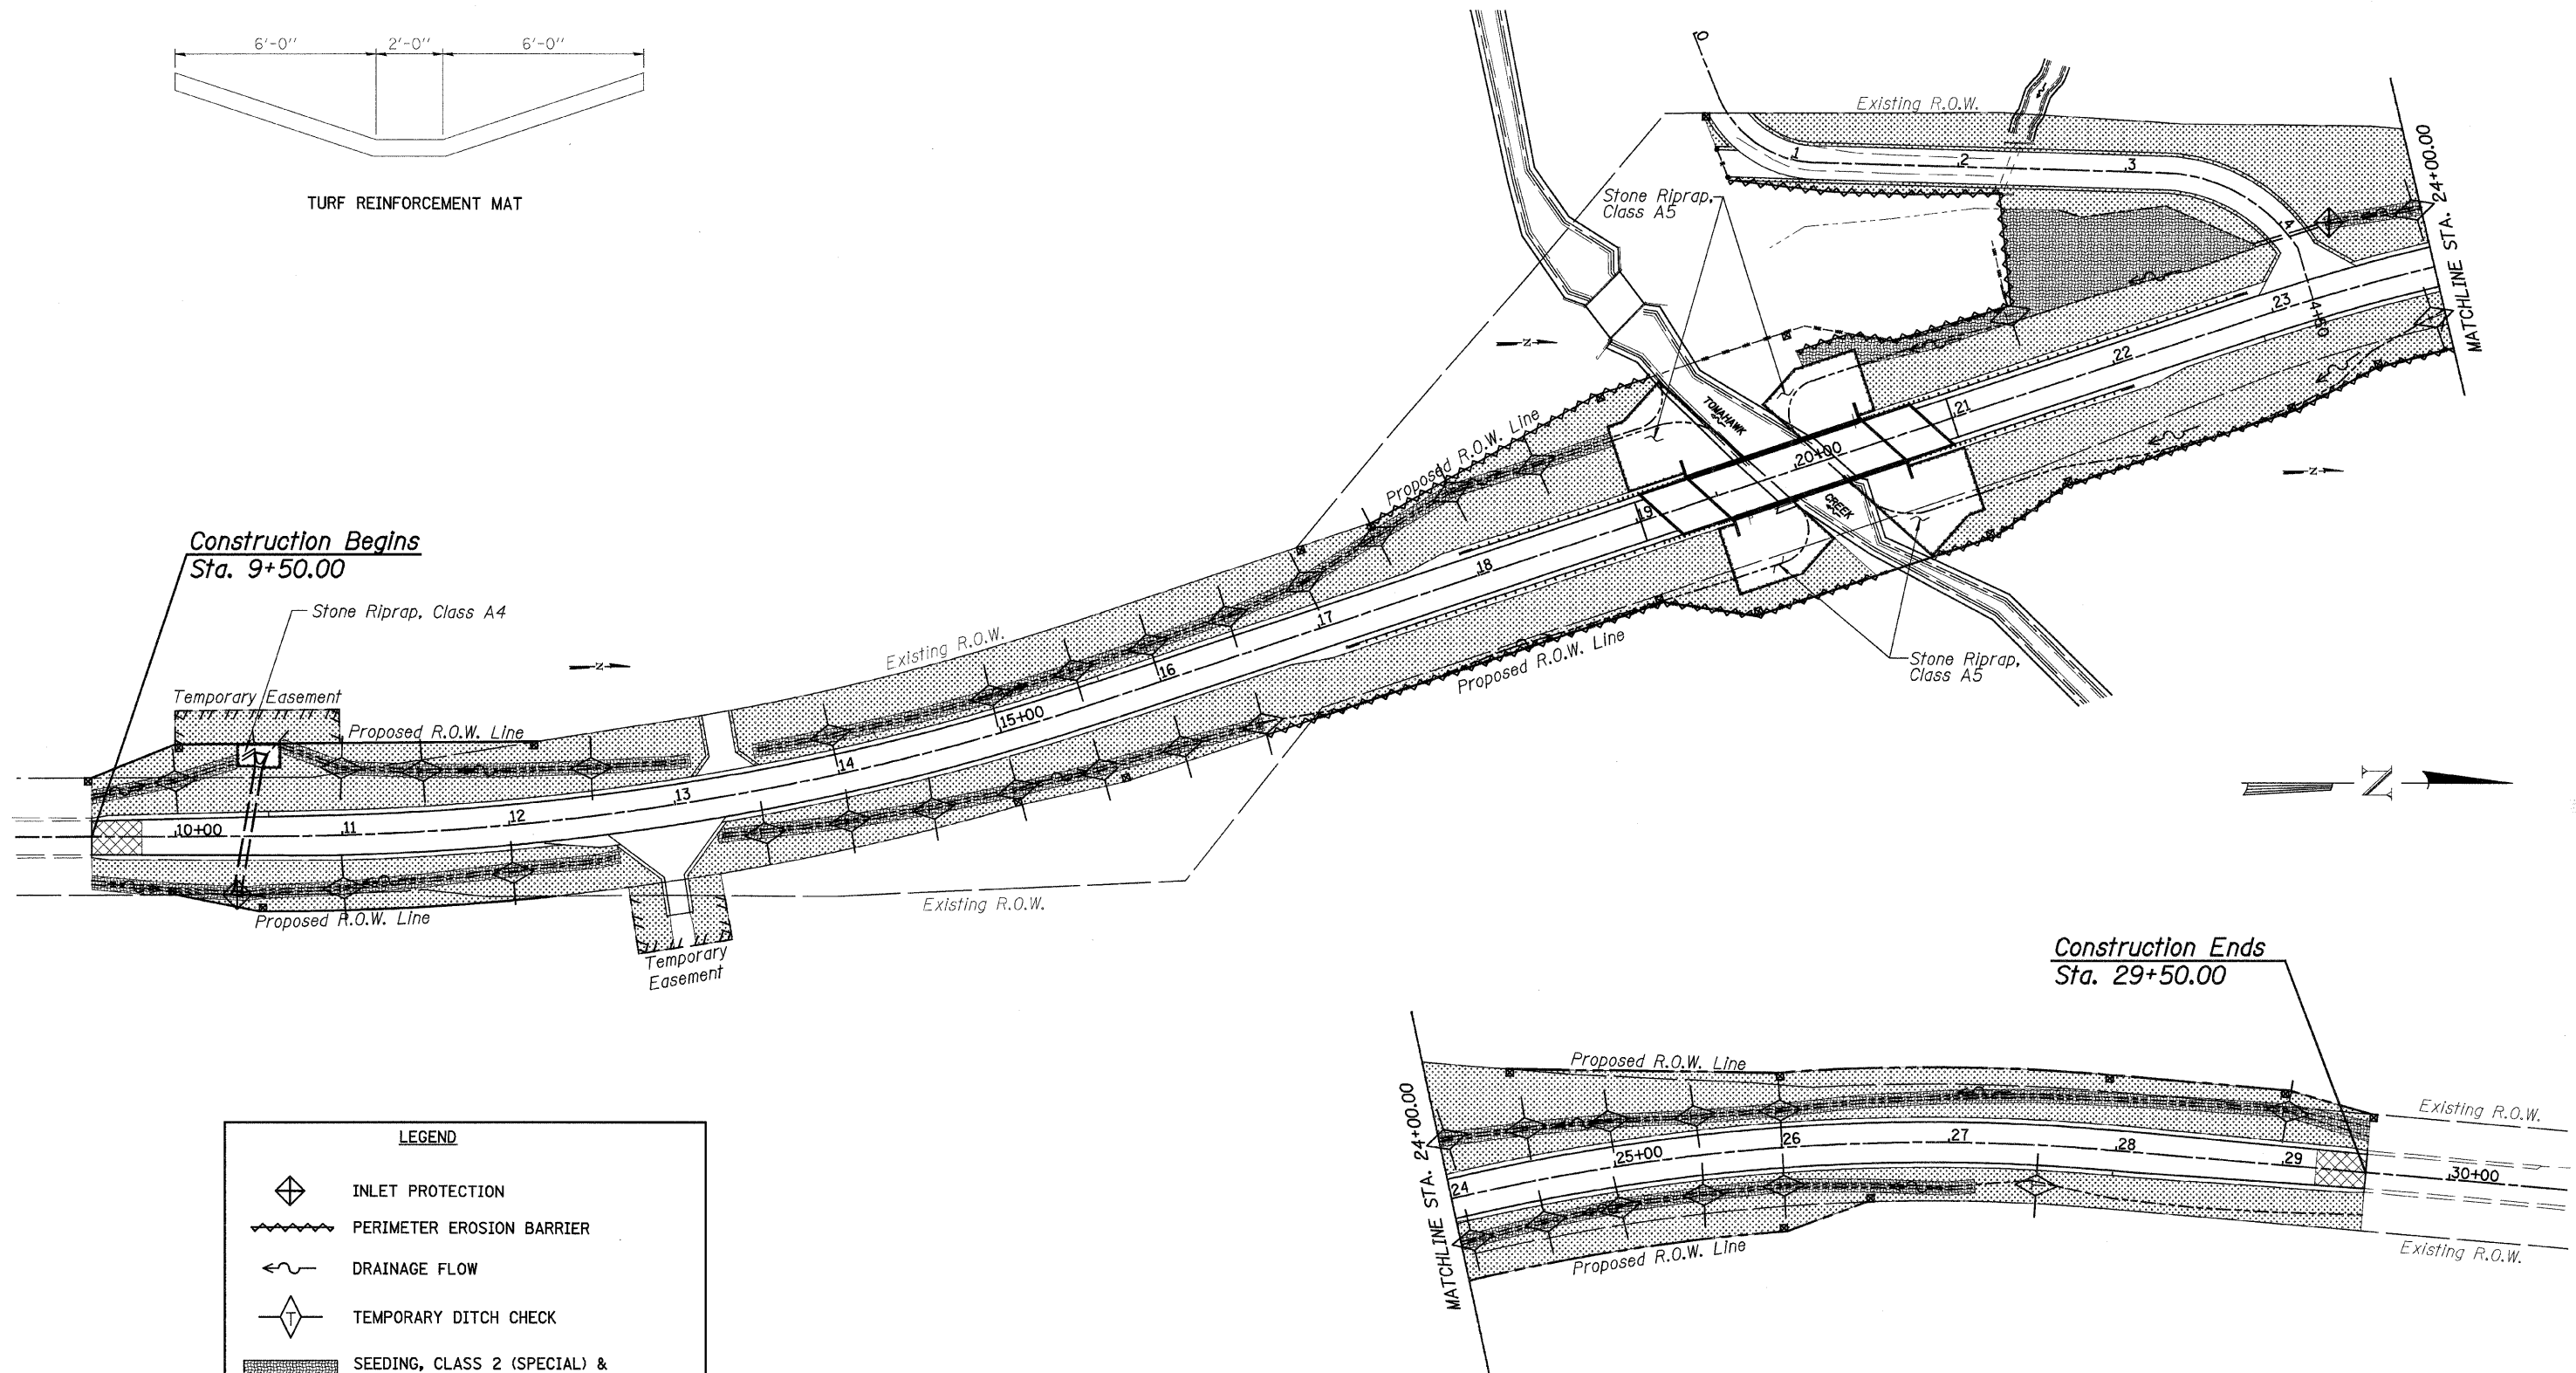

Construction Begins
Sta. 9+50.00

Construction Ends
Sta. 29+50.00

LEGEND	
	INLET PROTECTION
	PERIMETER EROSION BARRIER
	DRAINAGE FLOW
	TEMPORARY DITCH CHECK
	SEEDING, CLASS 2 (SPECIAL) & TURF REINFORCEMENT MAT
	SEEDING, CLASS 2 (SPECIAL) & EROSION CONTROL BLANKET

 

FILE: S:\Sprojects\1156106\13_2011\13_2011_Plan\Plan\Erosion_Control.dgn

WILLET HOFMANN ASSOCIATES INC.
 809 EAST 7TH STREET, DUNCAN, IL 61021-0367
 T. 815-264-3381 DESIGN FORM: 03B-000918

DESIGNED - J.M.K.	REVISED -
CHECKED - G.F.S.	REVISED -
DRAWN - J.M.K.	REVISED -
CHECKED - G.F.S.	REVISED -

**LASALLE COUNTY
 C.H. 13 OVER TOMAHAWK CREEK
 STATION 20 + 00**

**STORM WATER POLLUTION PREVENTION PLAN
 STRUCTURE NO. 050-3604**

SHEET NO. 1 OF 2 SHEETS

F.A.S. RTE.	SECTION	COUNTY	TOTAL SHEETS	SHEET NO.
260	10-00651-00-BR	LASALLE	51	16
WHA# 1156D08		CONTRACT NO. 87466		
ILLINOIS FED. AID PROJECT BRS-0260109				