
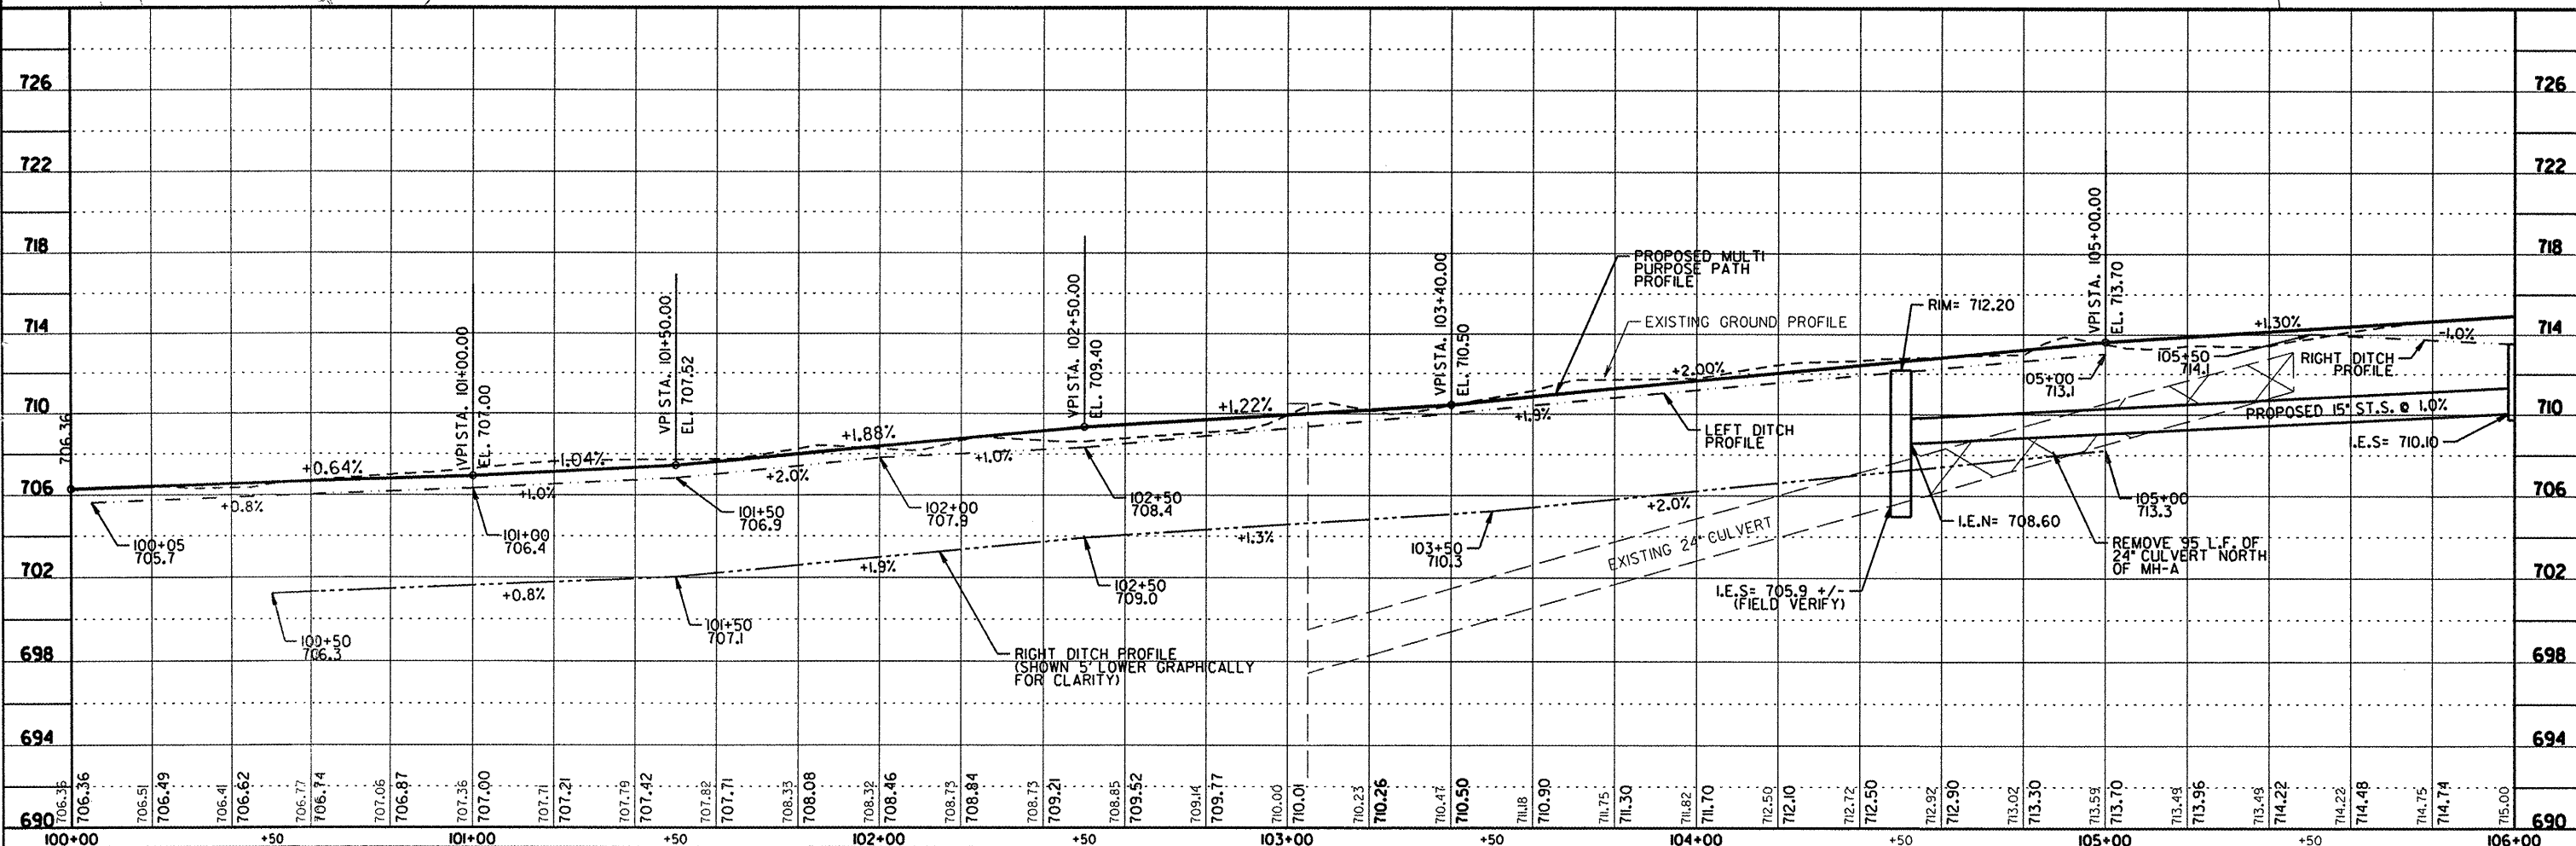
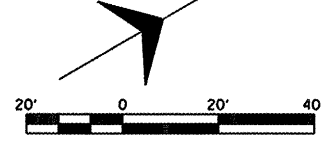


LEG 2

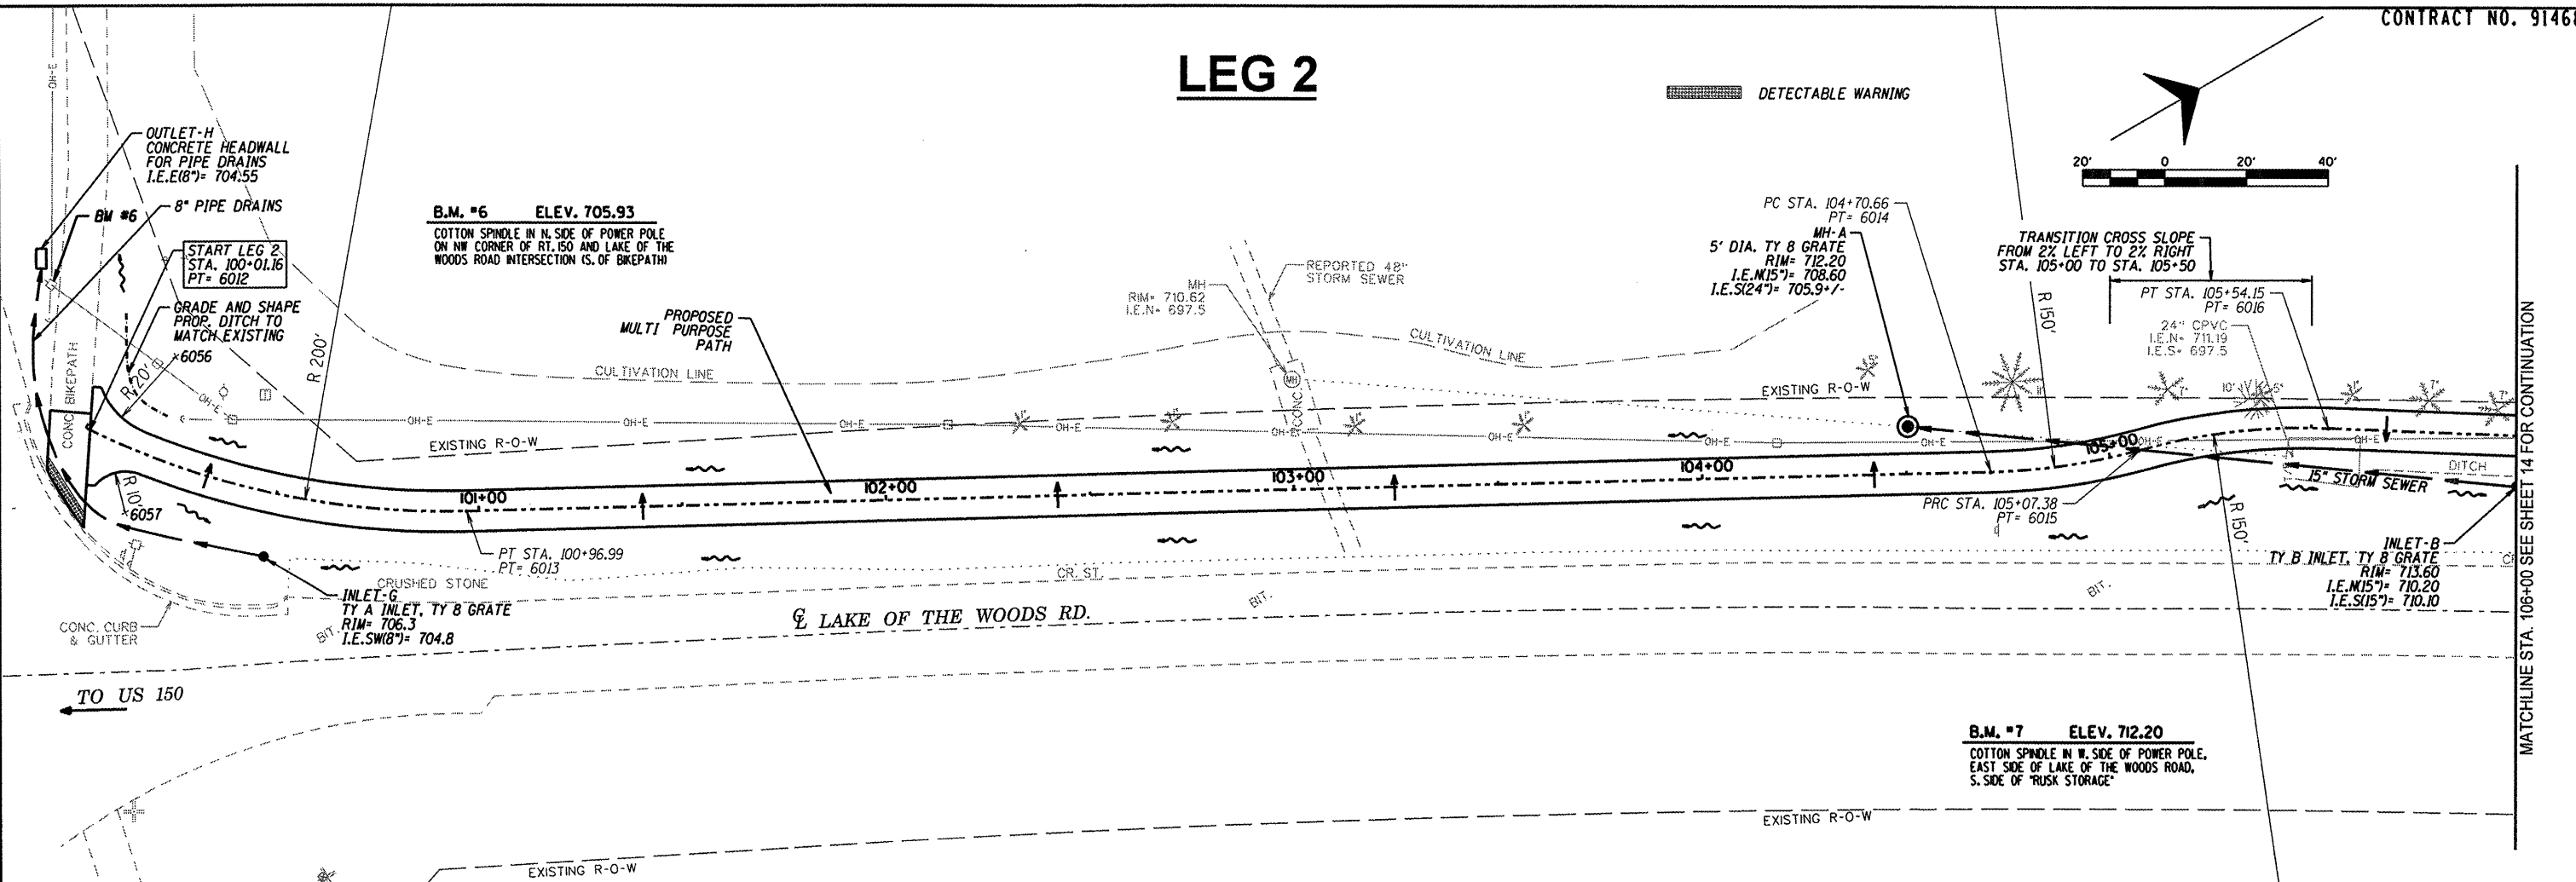

MATCHLINE STA. 106+00 SEE SHEET 14 FOR CONTINUATION

<p>PROJECT TITLE VILLAGE OF MAHOMET & CC FOREST PRESERVE</p> <p>LAKE OF THE WOODS ROAD MULTI-PURPOSE PATHWAY</p> <p>SHEET TITLE PLAN AND PROFILE SHEET</p>	<table border="1" style="width: 100%; border-collapse: collapse;"> <tr><td style="width: 33%;">DESCRIPTION</td><td></td></tr> <tr><td>DATE</td><td></td></tr> <tr><td>REVISION</td><td></td></tr> </table>	DESCRIPTION		DATE		REVISION	
DESCRIPTION							
DATE							
REVISION							
<p>Sodemann and Associates, Inc. 2401 WEST WASHINGTON STREET POST OFFICE BOX 53 CHAMPAIGN, ILLINOIS 61824-0053 TEL 217 352-7688 FAX 217 352-7922 ENGINEERING / ANALYSIS / MANAGEMENT</p>							
<p>DES. CHD</p> <p>DRN. MSD</p> <p>CHK. EBH</p> <p>APP. SFS</p>	<p>PROJECT NO. 1009</p> <p>DATE 12-12-2011</p> <p>SHEET 13</p> <p>OF 61 SHEETS</p>						