

PLAN	DATE
BY	
NO.	
NO.	
NO.	
NO.	



PROFILE	DATE
BY	
NO.	
NO.	
NO.	
NO.	

PROP. CURVE CU2
 PI STA. = 12+82.27
 D = 67° 24' 24"
 R = 85.00'
 L = 41.13'
 P.C. STA = 12+61.30
 P.T. STA = 13+02.42

PROP. CURVE CU3
 PI STA. = 13+57.87
 D = 60° 18' 41"
 R = 95.00'
 L = 19.56'
 P.C. STA = 13+48.06
 P.T. STA = 13+67.62

PROP. CURVE CU4
 PI STA. = 14+85.68
 D = 104° 10' 27"
 R = 55.00'
 L = 38.59'
 P.C. STA = 14+65.55
 P.T. STA = 15+04.14


PROP. CURVE CU1
 PI STA. = 10+61.05
 D = 22° 28' 08"
 R = 255.00'
 L = 33.77'
 P.C. STA = 10+44.14
 P.T. STA = 10+77.92

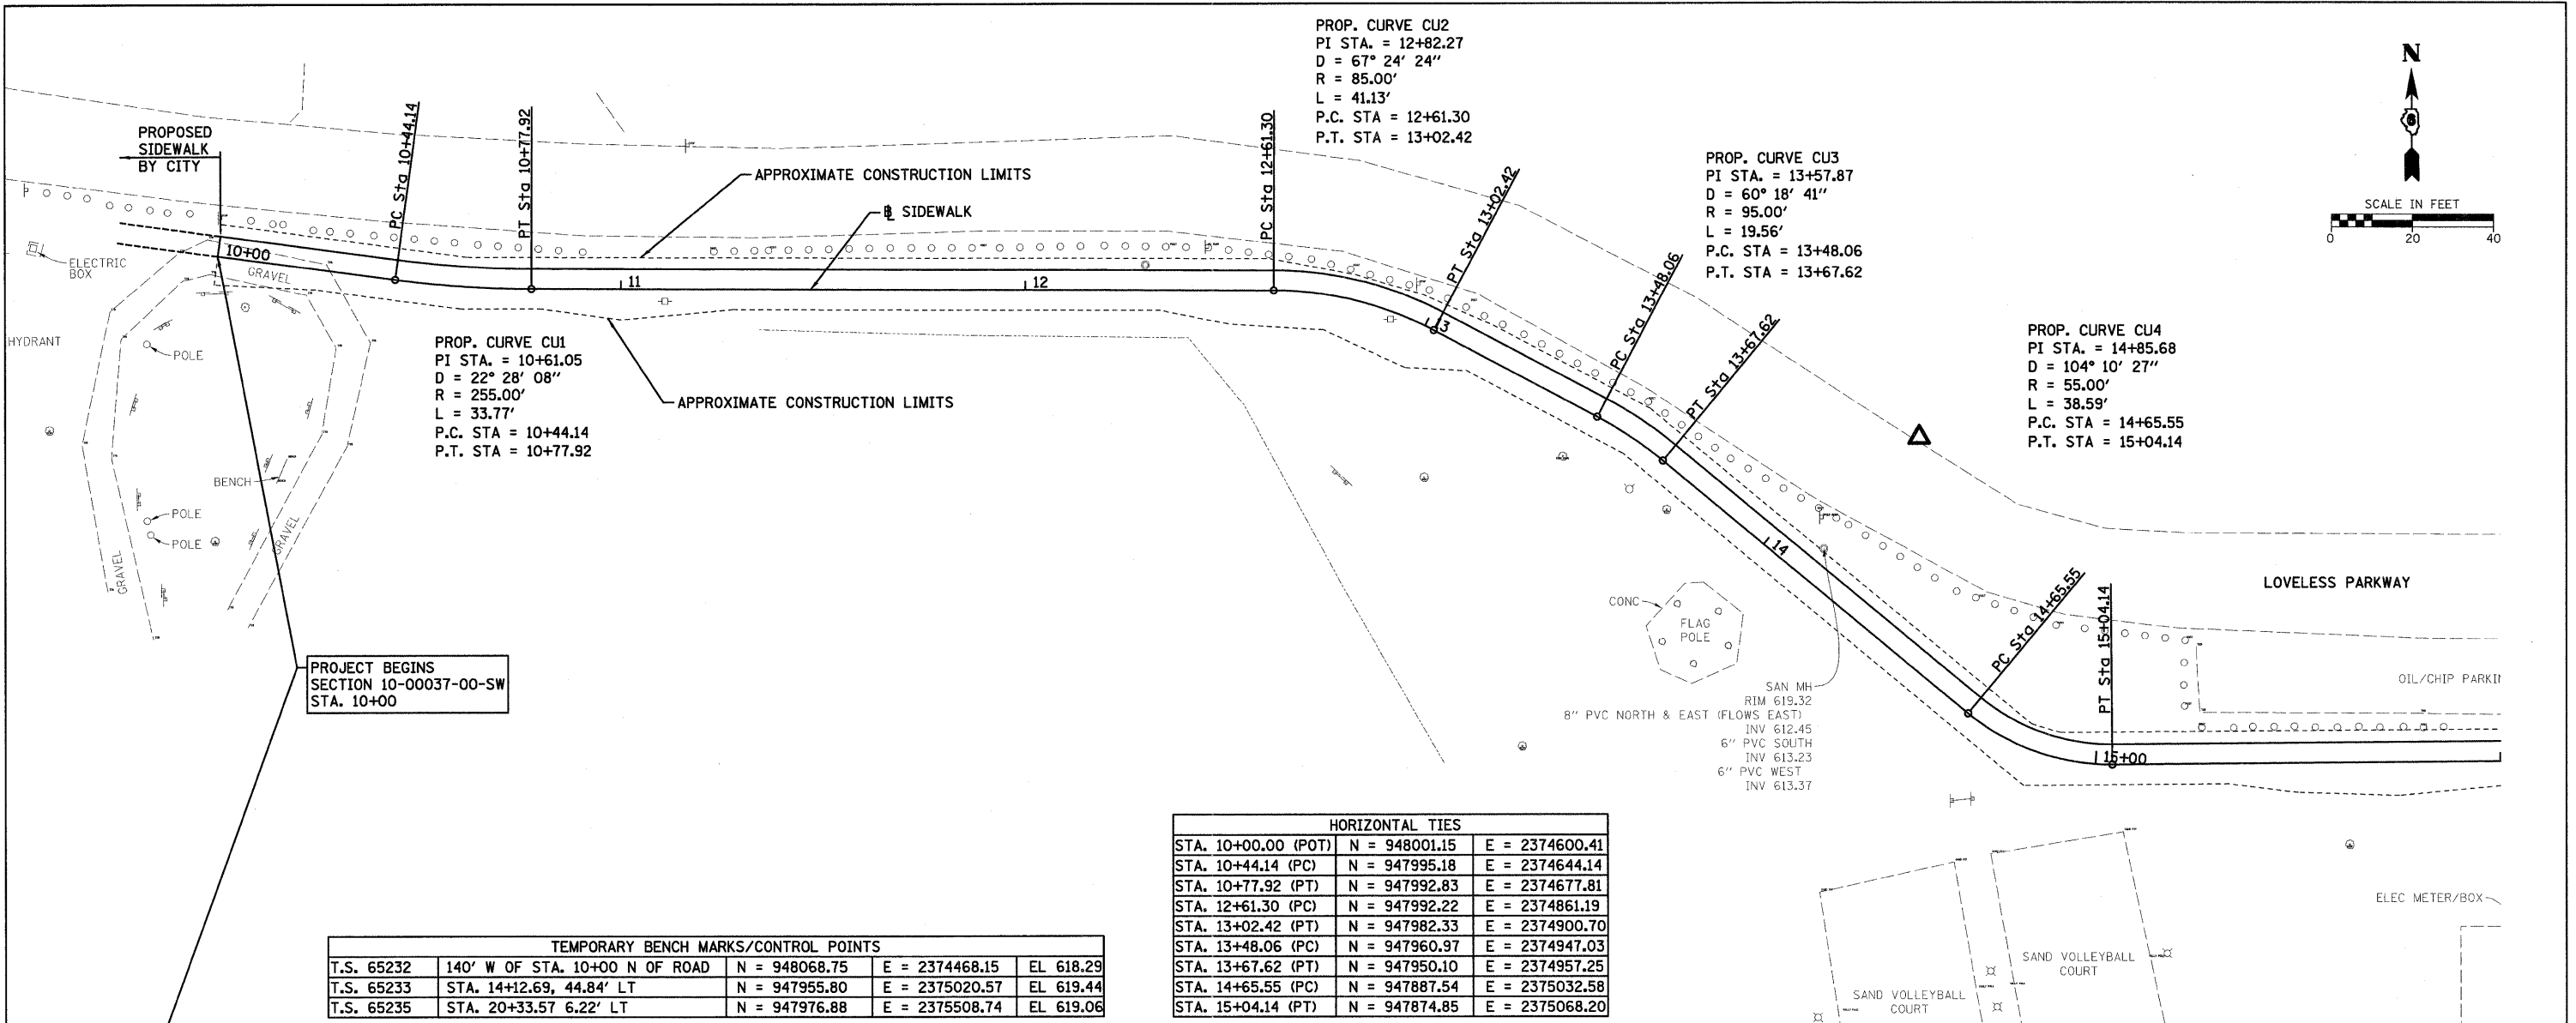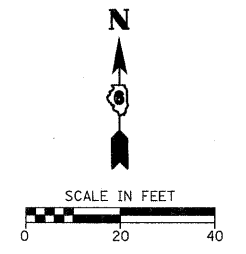

PROJECT BEGINS
 SECTION 10-00037-00-SW
 STA. 10+00

HORIZONTAL TIES		
STA. 10+00.00 (POT)	N = 948001.15	E = 2374600.41
STA. 10+44.14 (PC)	N = 947995.18	E = 2374644.14
STA. 10+77.92 (PT)	N = 947992.83	E = 2374677.81
STA. 12+61.30 (PC)	N = 947992.22	E = 2374861.19
STA. 13+02.42 (PT)	N = 947982.33	E = 2374900.70
STA. 13+48.06 (PC)	N = 947960.97	E = 2374947.03
STA. 13+67.62 (PT)	N = 947950.10	E = 2374957.25
STA. 14+65.55 (PC)	N = 947887.54	E = 2375032.58
STA. 15+04.14 (PT)	N = 947874.85	E = 2375068.20

TEMPORARY BENCH MARKS/CONTROL POINTS				
T.S. 65232	140' W OF STA. 10+00 N OF ROAD	N = 948068.75	E = 2374468.15	EL 618.29
T.S. 65233	STA. 14+12.69, 44.84' LT	N = 947955.80	E = 2375020.57	EL 619.44
T.S. 65235	STA. 20+33.57 6.22' LT	N = 947976.88	E = 2375508.74	EL 619.06

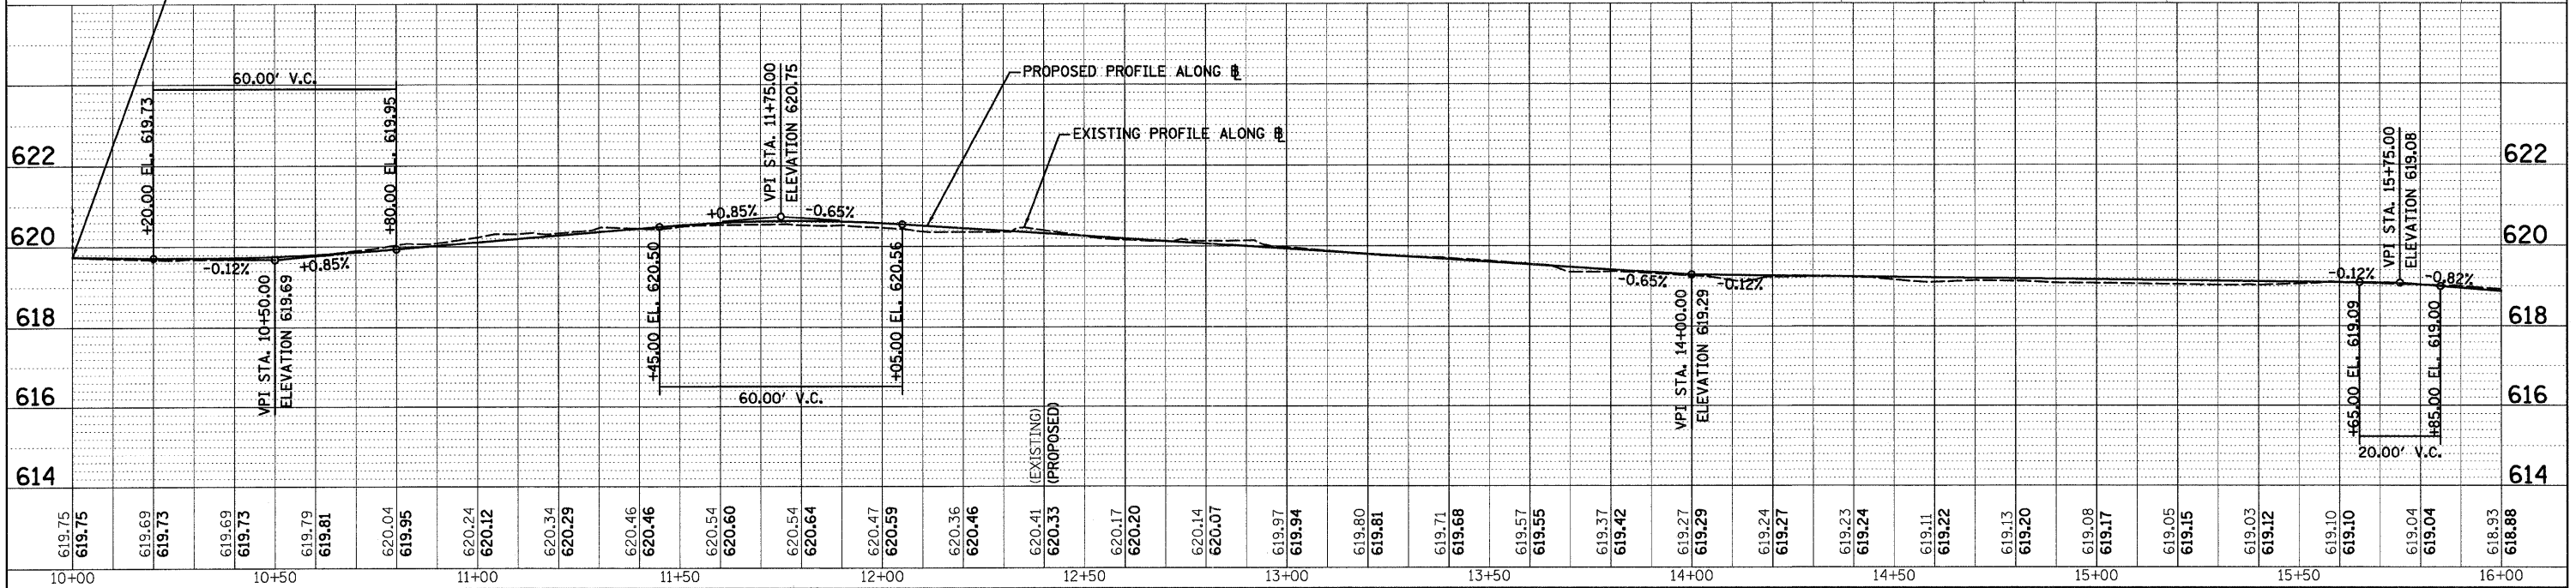

FILE NAME = H:\6523 CarlInville_ITEP_Sidewalk_Loveless\&P_6523.dgn	USER NAME = _USERDESCR_	DESIGNED - ARG	REVISED - ARG 11-30-2011	STATE OF ILLINOIS DEPARTMENT OF TRANSPORTATION		LOVELESS PARK ITEP SIDEWALK PLAN AND PROFILE		F.A. RTE.	SECTION	COUNTY	TOTAL SHEETS	SHEET NO.
PLOT SCALE = 20.0000' / IN.	CHECKED - SAR	REVISED -	REVISED -					10-00037-00-SW	MACOUPIN	18	4	
PLOT DATE = 12/29/2011	DATE - 10-12-2011	REVISED -	REVISED -					CONTRACT NO. 93566				
								ILLINOIS FED. AID PROJECT				