
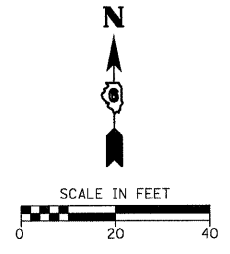



| | |
|-----------|--|
| DATE | |
| BY | |
| REVIEWED | |
| NOTED | |
| ALIGNED | |
| CHECKED | |
| NO. | |
| FILE NAME | |

| | |
|-----------|--|
| DATE | |
| BY | |
| REVIEWED | |
| NOTED | |
| GRADES | |
| CHECKED | |
| NO. | |
| STRUCTURE | |
| NOTATIONS | |
| CHPO | |

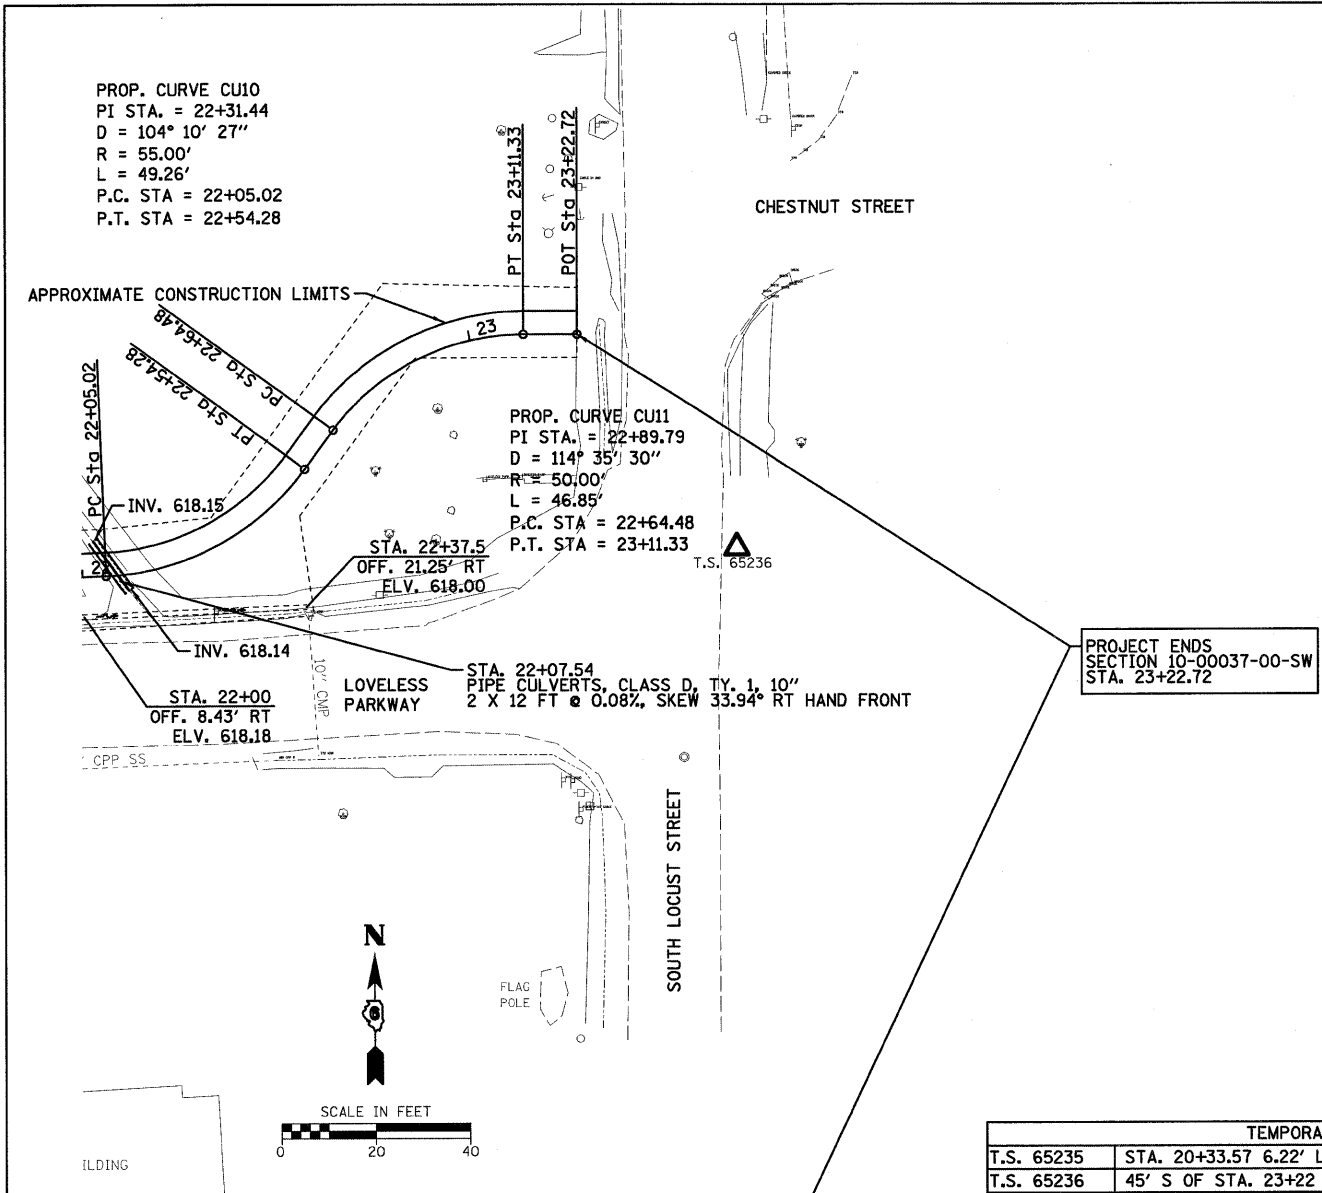

| TEMPORARY BENCH MARKS/CONTROL POINTS | | | | |
|--------------------------------------|-------------------------------|---------------|----------------|-----------|
| T.S. 65235 | STA. 20+33.57 6.22' LT | N = 947976.88 | E = 2375508.74 | EL 619.06 |
| T.S. 65236 | 45' S OF STA. 23+22 E OF ROAD | N = 947988.61 | E = 2375814.28 | EL 619.22 |

| HORIZONTAL TIES | | |
|---------------------|---------------|----------------|
| STA. 22+05.02 (PC) | N = 947982.88 | E = 2375680.68 |
| STA. 22+54.28 (PT) | N = 948005.26 | E = 2375722.73 |
| STA. 22+64.48 (PC) | N = 948013.48 | E = 2375728.77 |
| STA. 23+11.33 (PT) | N = 948033.87 | E = 2375769.06 |
| STA. 23+22.72 (POT) | N = 948033.87 | E = 2375780.45 |

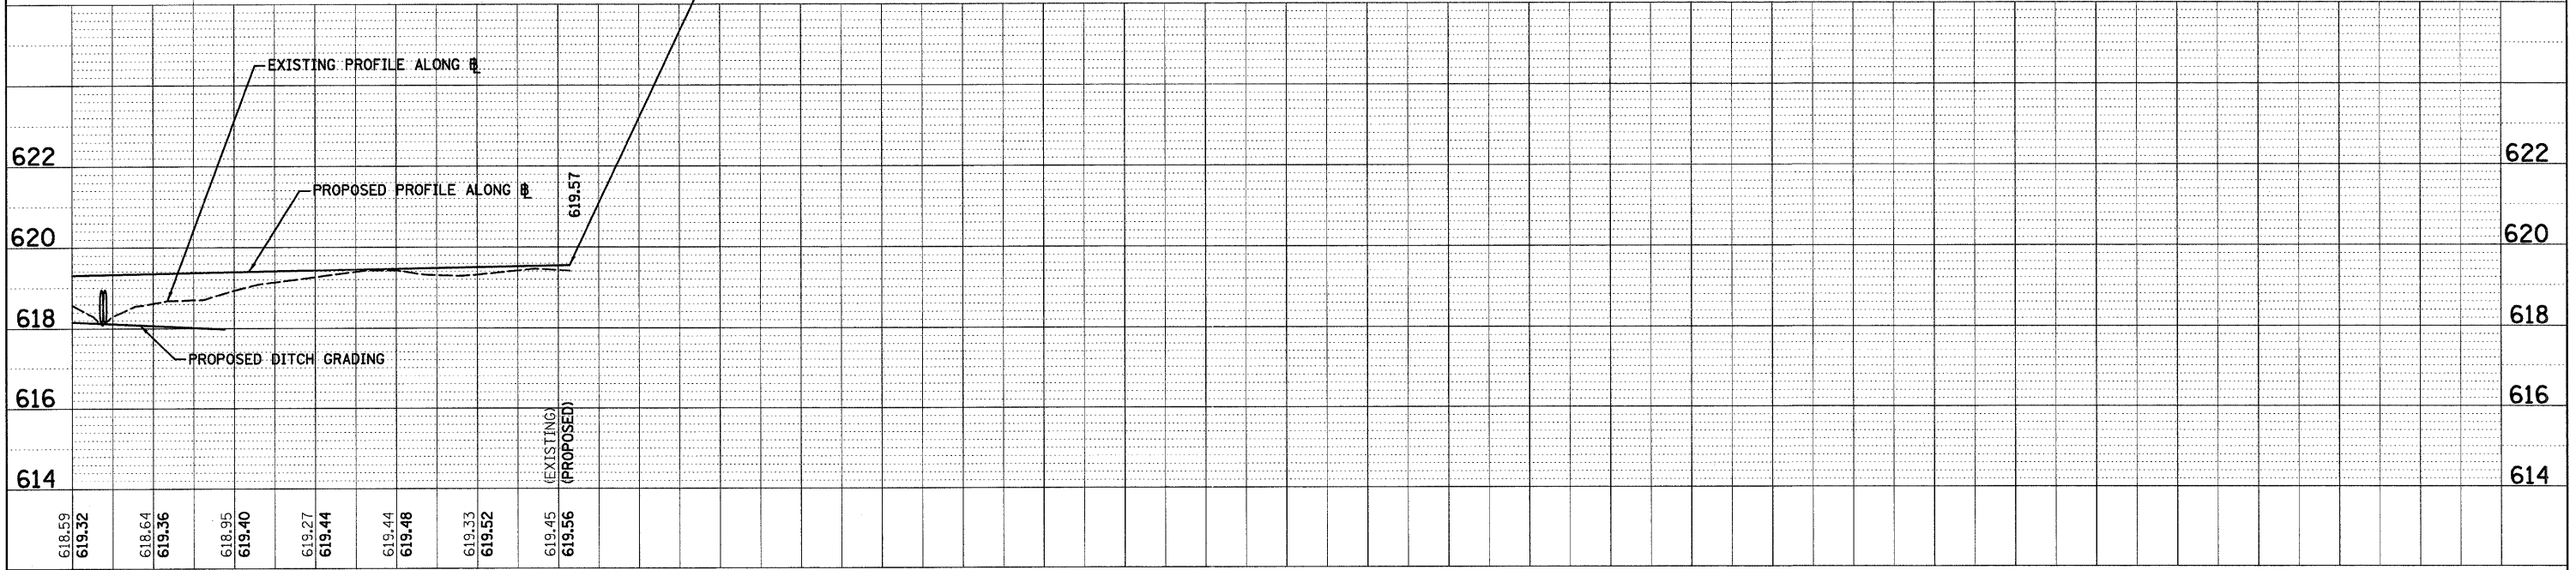

| | | | | | | | | | | | | |
|--|-----------------------------|-------------------|--------------------------|---|-----------|---|--------|---------------------------|----------|--------|--------------|-----------|
| FILE NAME = | USER NAME = _USERDESCR_ | DESIGNED - ARG | REVISED - ARG 11-30-2011 | STATE OF ILLINOIS DEPARTMENT OF TRANSPORTATION | | LOVELESS PARK ITEP SIDEWALK PLAN AND PROFILE | | F.A. RTE. | SECTION | COUNTY | TOTAL SHEETS | SHEET NO. |
| H:\6523 Carlinville ITEP Sidewalk Loveless\MAP3.6523.dgn | PLOT SCALE = 20.0000' / IN. | DRAWN - ARG | REVISED - | | | | | 10-00037-00-SW | MACOUPIN | 18 | 6 | |
| PLOT DATE = 12/29/2011 | DATE = 10-12-2011 | CHECKED - SAR | REVISED - | | | | | CONTRACT NO. 93566 | | | | |
| | | DATE = 10-12-2011 | REVISED - | | | | | ILLINOIS FED. AID PROJECT | | | | |
| | | | | SCALE: 1" = 20' | SHEET NO. | OF | SHEETS | STA. | TO STA. | | | |