

STATE OF ILLINOIS
DEPARTMENT OF TRANSPORTATION
DIVISION OF HIGHWAYS
**PROPOSED
HIGHWAY PLANS**

F.A.U. ROUTE 9135
VILLAGE OF MARYVILLE
SECTION 10-00018-00-RS
PROJECT NO. M-5011(315)
MADISON COUNTY
JOB NO. C-98-361-10

F.A.U. RTE.	SECTION	COUNTY	TOTAL SHEETS	SHEET NO.
9135	10-00018-00-RS	MADISON	22	1
FED. ROAD DIST. NO.	ILLINOIS	CONTRACT NO. 97486		

FEDERAL AID PROJECT


INDEX OF SHEETS

SHEET NUMBER	DESCRIPTION
1	COVER SHEET
2	GENERAL NOTES AND LEGEND
3	SUMMARY OF QUANTITIES
4	TYPICAL SECTIONS - EXISTING
5	TYPICAL SECTIONS - PROPOSED
6-7	QUANTITY SCHEDULES
8-13	PLAN AND PROFILE SHEETS
14-15	MAINTENANCE OF TRAFFIC - ADVANCED WARNING SIGNS & STAGES OF CONSTRUCTION
16-18	PAVEMENT MARKING SHEETS
19-21	REMOVAL SHEETS
22	MISCELLANEOUS DETAIL SHEETS

STANDARDS

STD. NO.


- 000001-06
- 001006
- 424001-06
- 606001-04
- 701301-04
- 701311-03
- 701501-06
- 701801-05
- 701901-02
- 780001-03

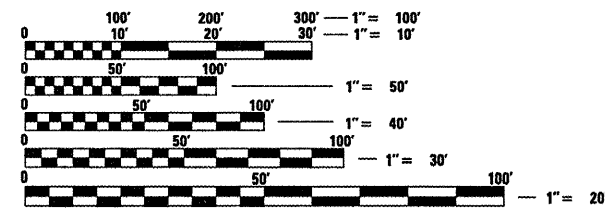

FULL SIZE PLANS HAVE BEEN PREPARED USING STANDARD ENGINEERING SCALES. REDUCED SIZED PLANS WILL NOT CONFORM TO STANDARD SCALES. IN MAKING MEASUREMENTS ON REDUCED PLANS, THE ABOVE SCALES MAY BE USED.

J.U.L.I.E.
JOINT UTILITY LOCATION INFORMATION FOR EXCAVATION
1-800-892-0123
OR 811

DESIGN DESIGNATION
FUNCTIONAL CLASSIFICATION: MINOR ARTERIAL
ADT: 7000 (2011) 8400 (2031)
DHV: 840 (2031)
DESIGN SPEED: 40 MPH

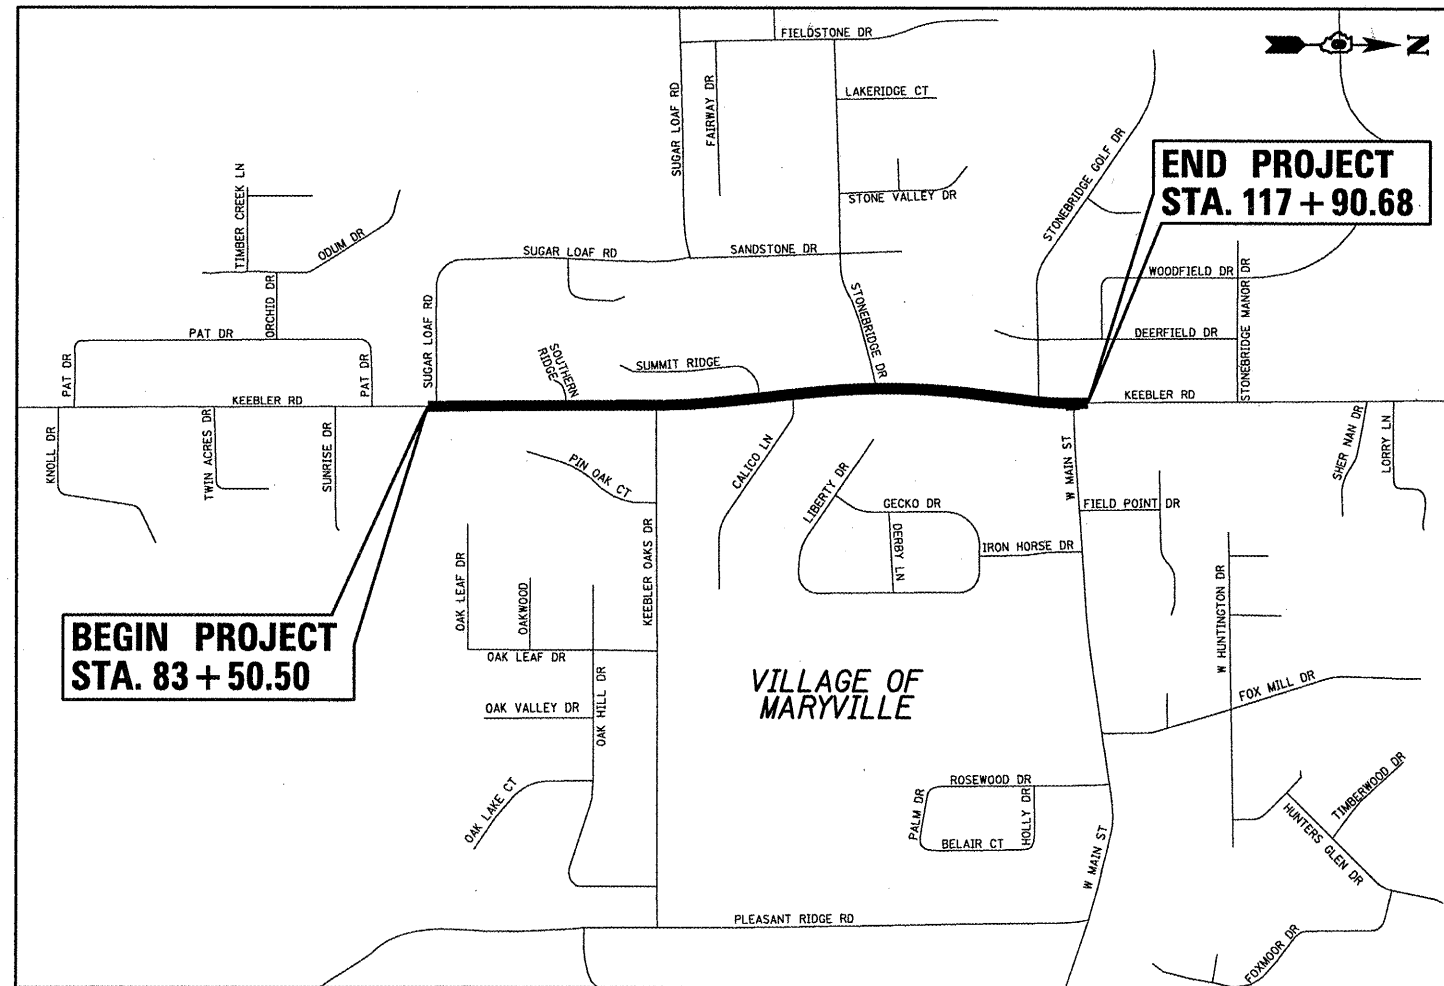

LOCATION MAP

SCALE: 1" = 500'

NET LENGTH OF PROJECT: 3440.2 LIN. FT. = 0.652 MILES
SECTION 9, 10, 15 & 16, T. 3 N., R. 8 W., 3RD P.M.



STATE OF ILLINOIS, DEPARTMENT OF TRANSPORTATION

Approved

3-8-12
Jana Rutledge
Village of Maryville, Mayor

Passed

3-9-12
[Signature]
District 8 Engineer of Local Roads & Streets

Releasing for Bid Based on Limited Review

3-9-12
Omer Osman
Deputy Director of Highways, Region 5 Engineer

PRINTED BY THE AUTHORITY OF THE STATE OF ILLINOIS



Brian F. Kulick 3/8/12
BRIAN F. KULICK, P.E. No. 49936 DATE
Job No. E110711

Expires 11-30-13



2100 State Street, P.O. Box 1325 Granite City, IL 62040 618-877-1400 F. 618-452-5541
100 North Research Drive Edwardsville, IL 62025 618-658-0900 F. 618-658-0941
330 N. Fourth Street, Suite 200 St. Louis, MO 63102 314-241-4444 F. 314-909-1331
Professional Design Firm License No. 184.003389