
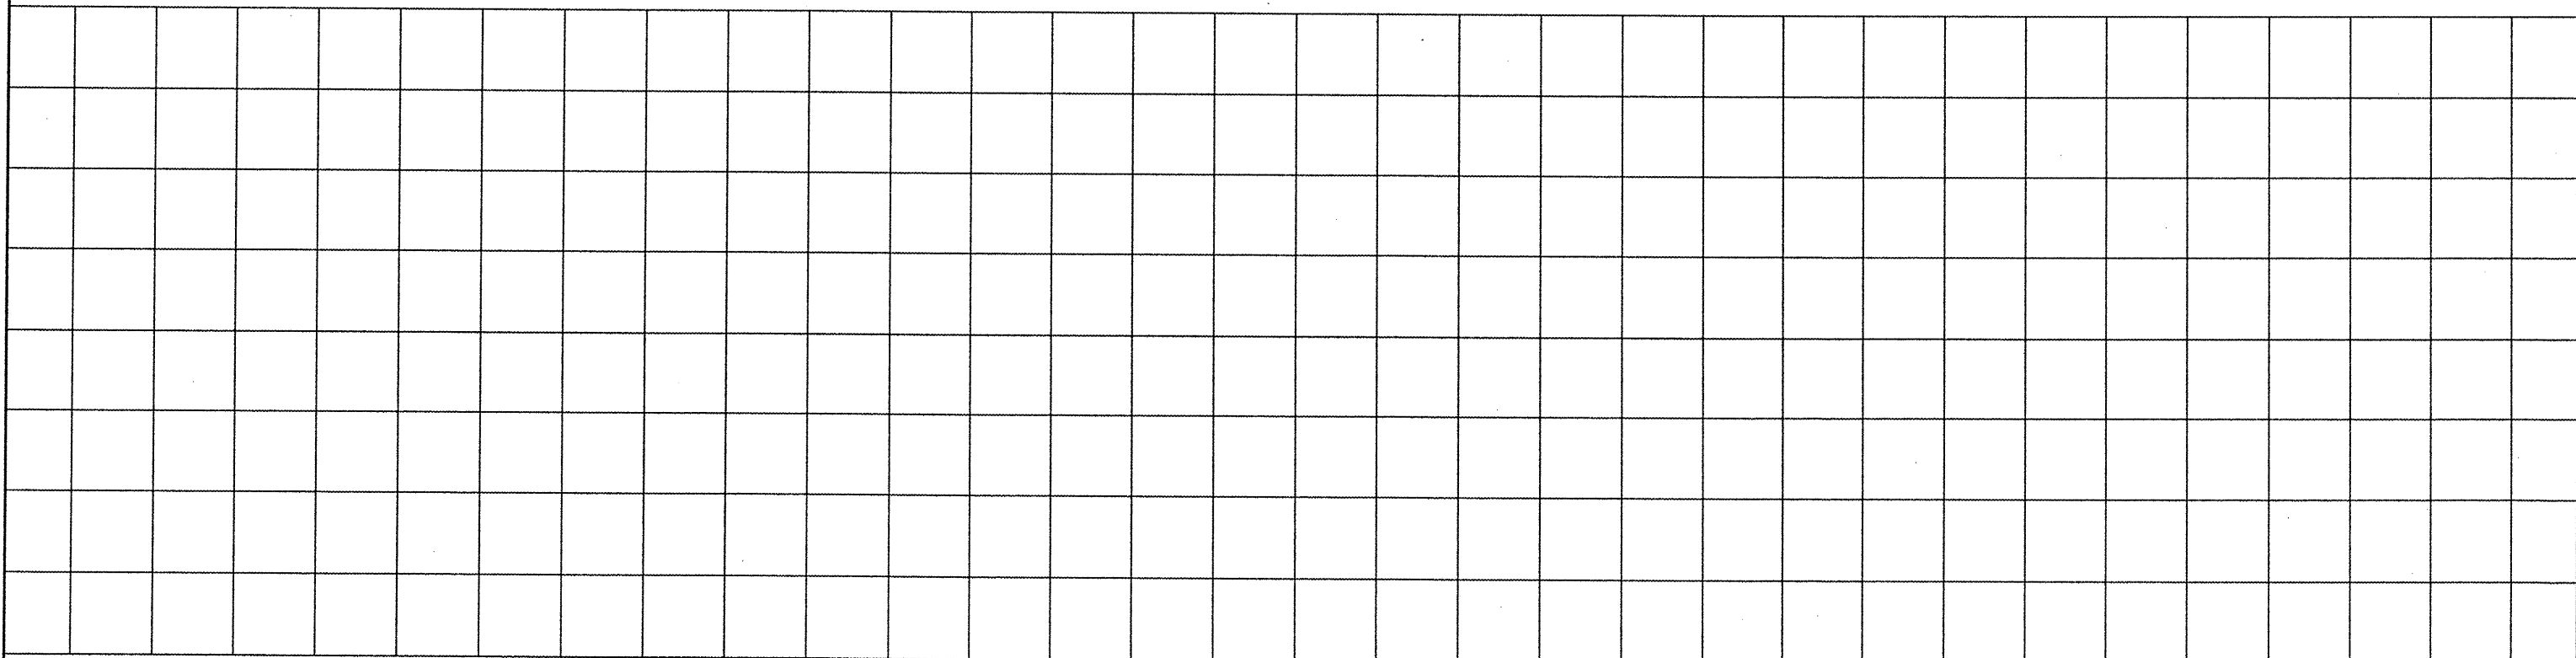


DATE	
BY	
PLAN	
NO.	
DATE	
BY	
PROFILE	
NO.	
DATE	
BY	
PLAN	
NO.	
DATE	
BY	
PROFILE	
NO.	
DATE	
BY	

DATE	
BY	
PLAN	
NO.	
DATE	
BY	
PROFILE	
NO.	
DATE	
BY	
PLAN	
NO.	
DATE	
BY	
PROFILE	
NO.	
DATE	
BY	

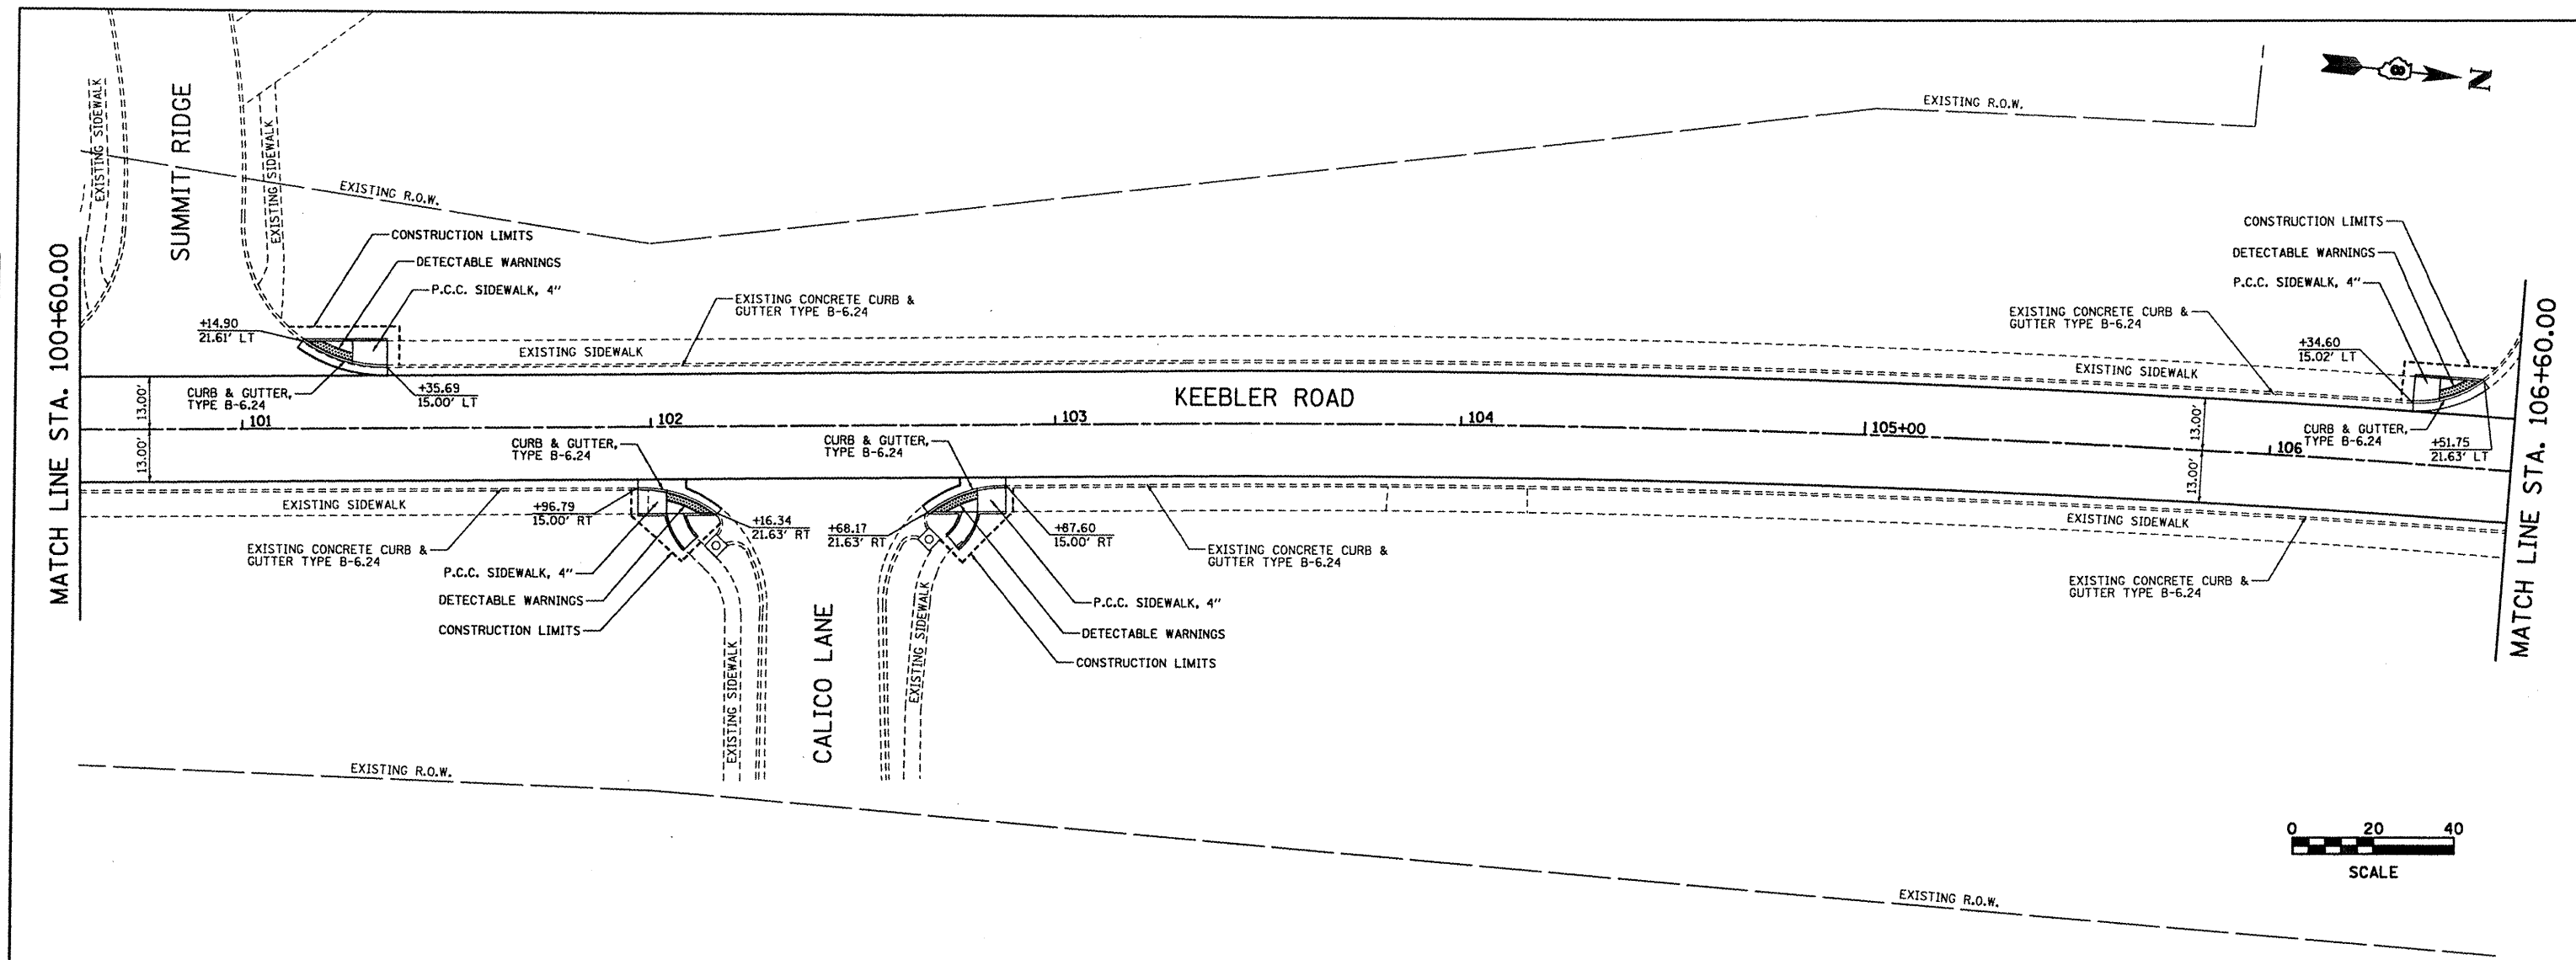

101+00	101+50	102+00	102+50	103+00	103+50	104+00	104+50	105+00	105+50	106+00	106+50										
FILE NAME = Plan_04.dgn	USER NAME = romesh	DESIGNED - BFK	REVISED -	VILLAGE OF MARYVILLE KEEBLER ROAD				PLAN AND PROFILE SHEET				F.A. RTE. 9135	SECTION 10-00018-00-RS	COUNTY MADISON	TOTAL SHEETS 22	SHEET NO. 11					
PLOT SCALE = #SCALE#		CHECKED - BFK	REVISED -									SCALE: 1"=20'		SHEET NO. 4 OF 6 SHEETS		STA. 100+60.00 TO STA. 106+60.00		CONTRACT NO. 97486			
PLOT DATE = 3/8/2012		DATE - 1/17/12	REVISED -									ILLINOIS FED. AID PROJECT									