



TREE REMOVAL (6 TO 15 UNITS DIAMETER)

LOCATION	UNIT
STA. 6+35.2, 19.2' LT.	8"
STA. 6+36.5, 16.0' LT.	8"
STA. 6+45.5, 16.1' LT.	6"
STA. 6+81.4, 22.1' LT.	6"
STA. 6+81.5, 16.1' LT.	8"
STA. 6+87.5, 15.9' LT.	6"
STA. 6+93.5, 16.1' LT.	6"
STA. 6+96.4, 21.1' LT.	6"
STA. 6+96.5, 16.1' LT.	6"
STA. 7+14.3, 21.0' LT.	6"
STA. 7+14.5, 16.0' LT.	6"
STA. 7+14.6, 18.0' LT.	6"
STA. 7+20.5, 15.9' LT.	6"
STA. 7+35.5, 16.1' LT.	6"
STA. 9+73.4, 29.5' LT.	10"
STA. 9+73.6, 35.3' LT.	2 AT 8"
STA. 9+73.8, 35.1' LT.	3 AT 6"
STA. 9+74.9, 29.5' LT.	6"
STA. 9+76.9, 28.8' LT.	2 AT 8"
STA. 10+05.0, 26.7' LT.	6"
TOTAL	162

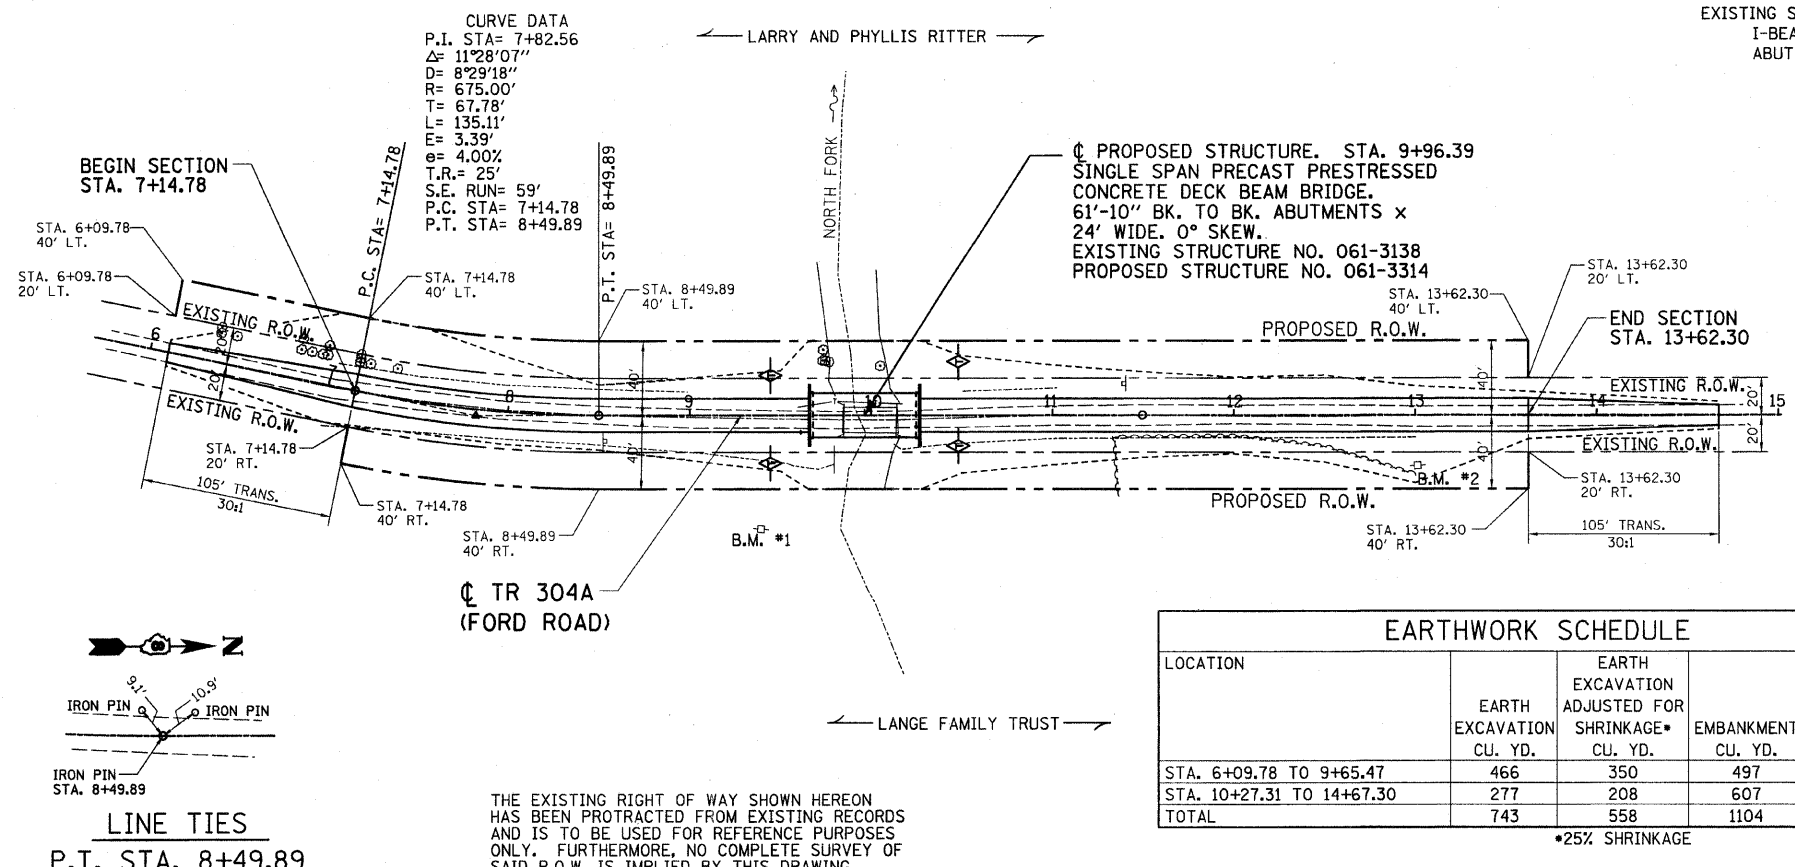




EXISTING STRUCTURE: STRUCTURE NO.: 061-3138. SINGLE SPAN STEEL I-BEAM AND CONCRETE DECK STRUCTURE ON CLOSED CONCRETE ABUTMENTS. 30' L. X 13.5' W. NO SALVAGE.

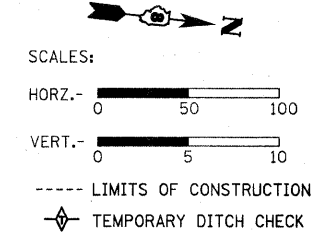

EARTHWORK SCHEDULE

LOCATION	EARTH EXCAVATION CU. YD.	EARTH EXCAVATION ADJUSTED FOR SHRINKAGE* CU. YD.	EMBANKMENT CU. YD.	EARTHWORK BALANCE** WASTE (+) OR SHORTAGE (-) CU. YD.
STA. 6+09.78 TO 9+65.47	466	350	497	-147
STA. 10+27.31 TO 14+67.30	277	208	607	-399
TOTAL	743	558	1104	-546

*25% SHRINKAGE **FURNISHED EXCAVATION

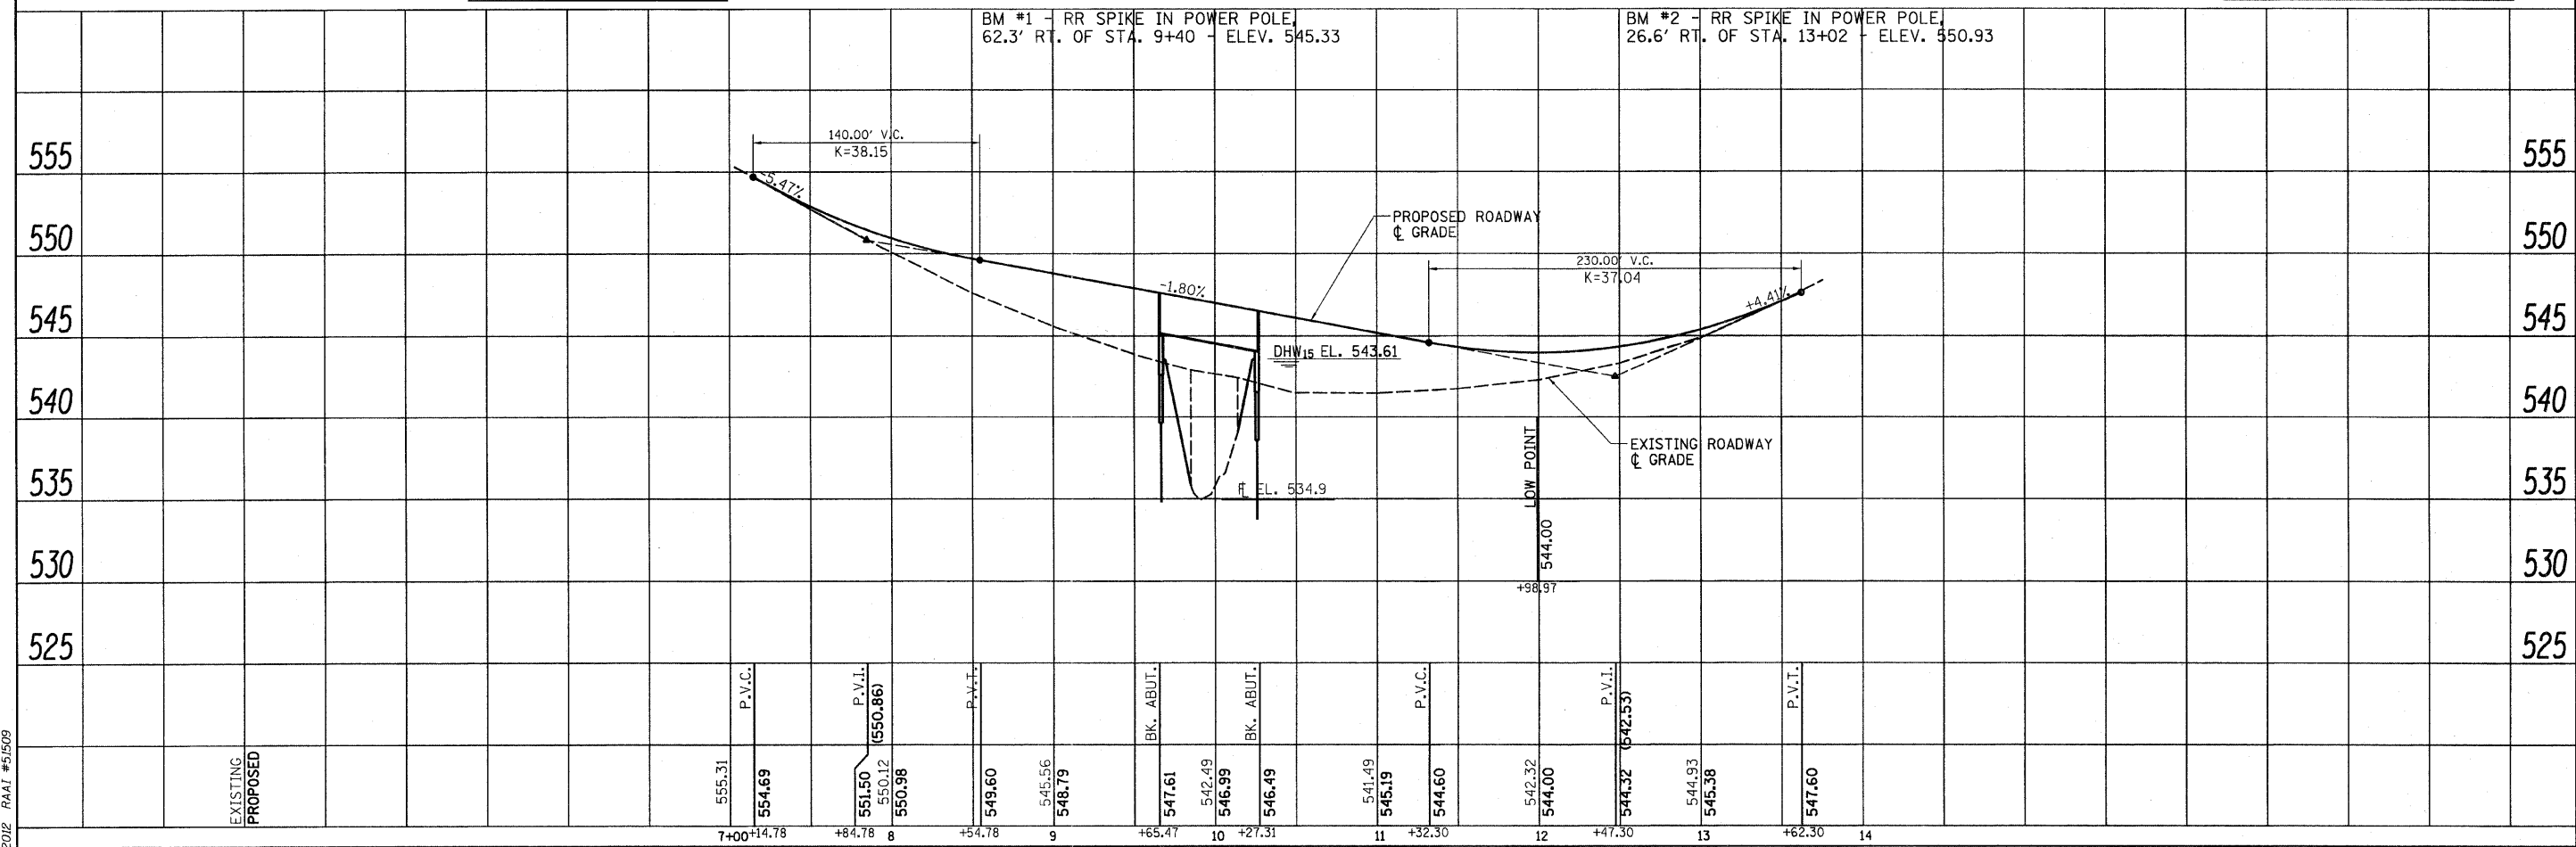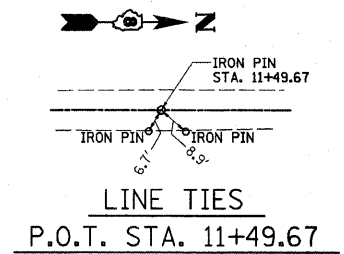 

	DESIGNED - GLH	REVISED -	STATE OF ILLINOIS DEPARTMENT OF TRANSPORTATION	PLAN AND PROFILE OF ROADWAY STRUCTURE NO. 061-3314	ROUTE	SECTION	COUNTY	TOTAL SHEETS	SHEET NO.
	DRAWN - JN	REVISED -			TR 304A	09-07116-00-BR	MARION	11	3
	CHECKED - GLH	REVISED -			CONTRACT NO. 97491				
	DATE - 01/31/2012	REVISED -			ILLINOIS FED. AID PROJECT				

PLAN	DATE
SURVEYED	
PLOTTED	
CHECKED	
BY	

PROFILE	DATE
SURVEYED	
PLOTTED	
CHECKED	
BY	

02/10/2012 RAAI #51509