



F.A.P. RTE.	SECTION	COUNTY	TOTAL SHEETS	SHEET NO.
315	34-4	HANCOCK	452	58
STA. 879+00		TO STA. 910+00		
FED. ROAD DIST. NO.		ILLINOIS FED. AID PROJECT		
D-96-951-02		CONTRACT NO. 72680		

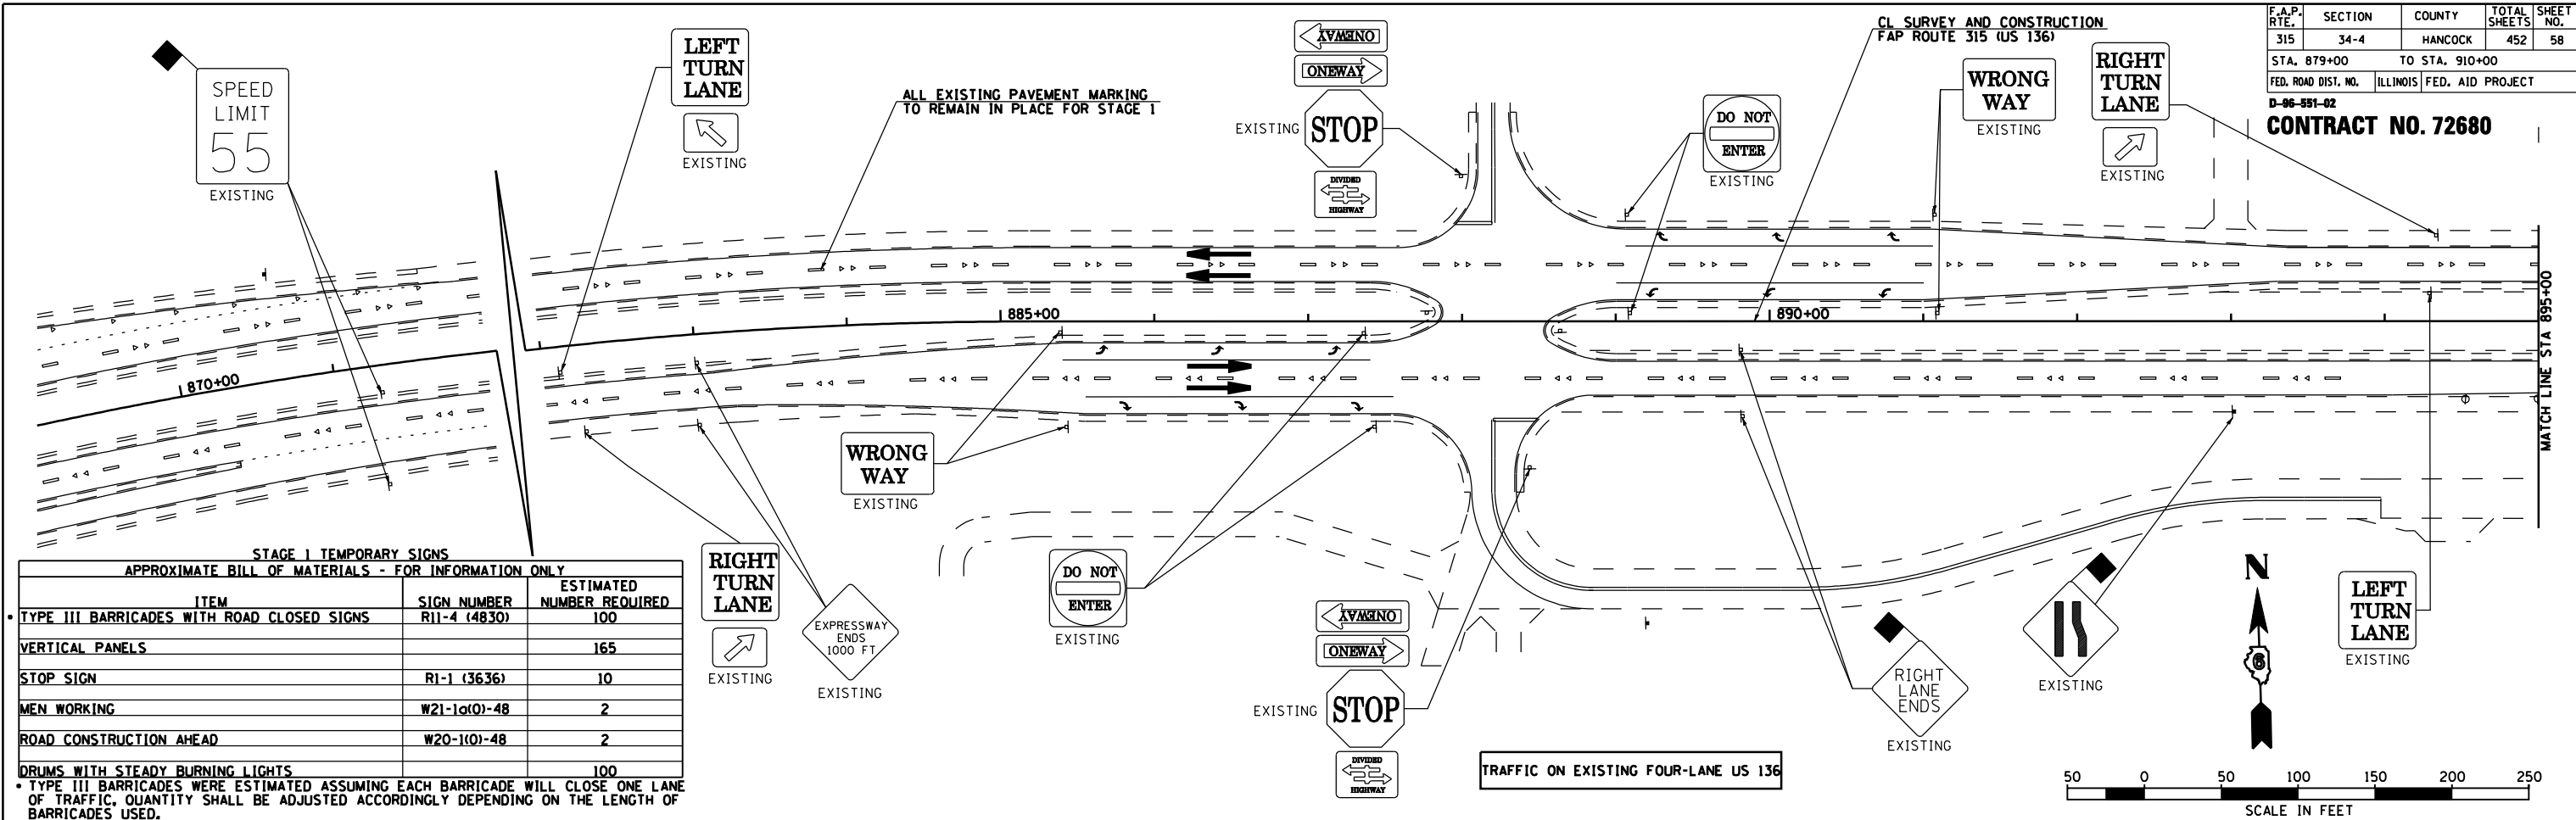

STAGE I TEMPORARY SIGNS
APPROXIMATE BILL OF MATERIALS - FOR INFORMATION ONLY

ITEM	SIGN NUMBER	ESTIMATED NUMBER REQUIRED
TYPE III BARRICADES WITH ROAD CLOSED SIGNS	R11-4 (4830)	100
VERTICAL PANELS		165
STOP SIGN	R1-1 (3636)	10
MEN WORKING	W21-1(0)-48	2
ROAD CONSTRUCTION AHEAD	W20-1(0)-48	2
DRUMS WITH STEADY BURNING LIGHTS		100

• TYPE III BARRICADES WERE ESTIMATED ASSUMING EACH BARRICADE WILL CLOSE ONE LANE OF TRAFFIC. QUANTITY SHALL BE ADJUSTED ACCORDINGLY DEPENDING ON THE LENGTH OF BARRICADES USED.

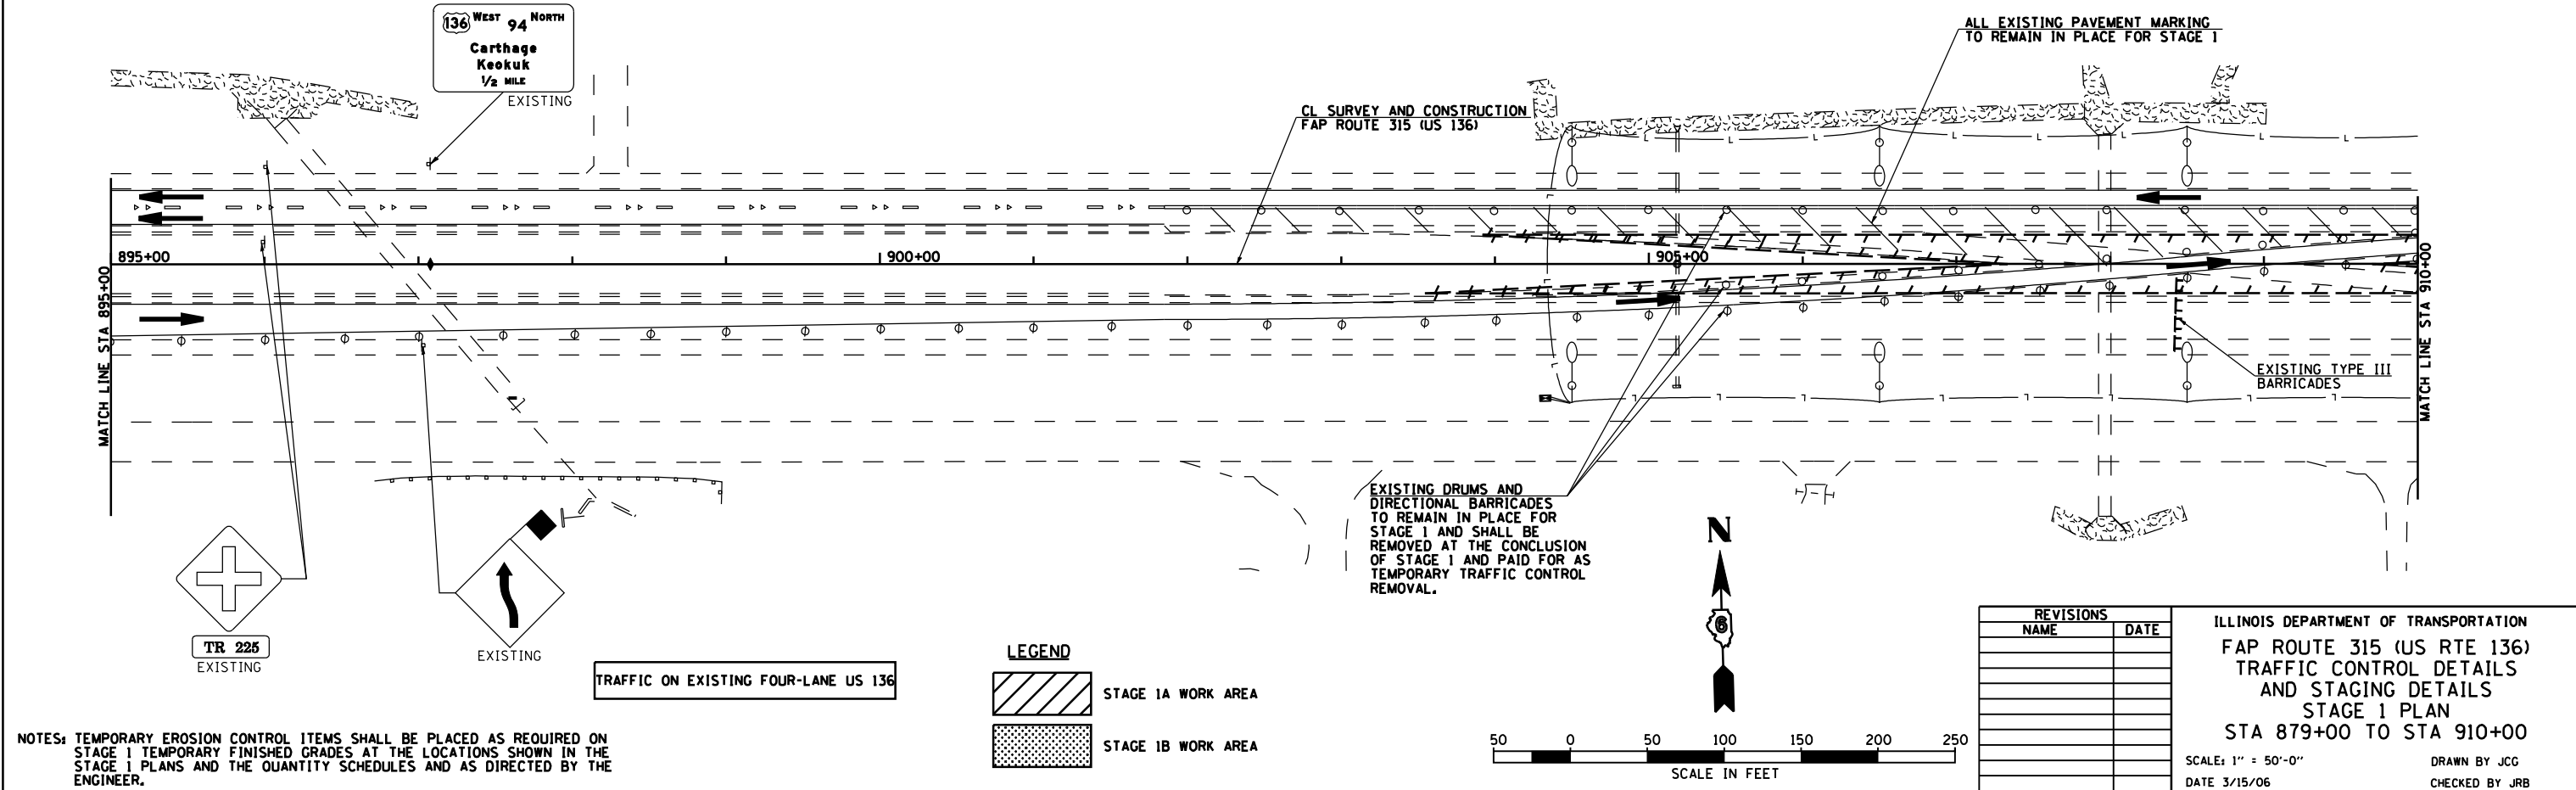

NOTES: TEMPORARY EROSION CONTROL ITEMS SHALL BE PLACED AS REQUIRED ON STAGE I TEMPORARY FINISHED GRADES AT THE LOCATIONS SHOWN IN THE STAGE I PLANS AND THE QUANTITY SCHEDULES AND AS DIRECTED BY THE ENGINEER.

LEGEND

	STAGE IA WORK AREA
	STAGE IB WORK AREA

REVISIONS

NAME	DATE

ILLINOIS DEPARTMENT OF TRANSPORTATION
FAP ROUTE 315 (US RTE 136)
TRAFFIC CONTROL DETAILS
AND STAGING DETAILS
STAGE I PLAN
STA 879+00 TO STA 910+00
SCALE: 1" = 50'-0"
DATE 3/15/06
DRAWN BY JCG
CHECKED BY JRB