
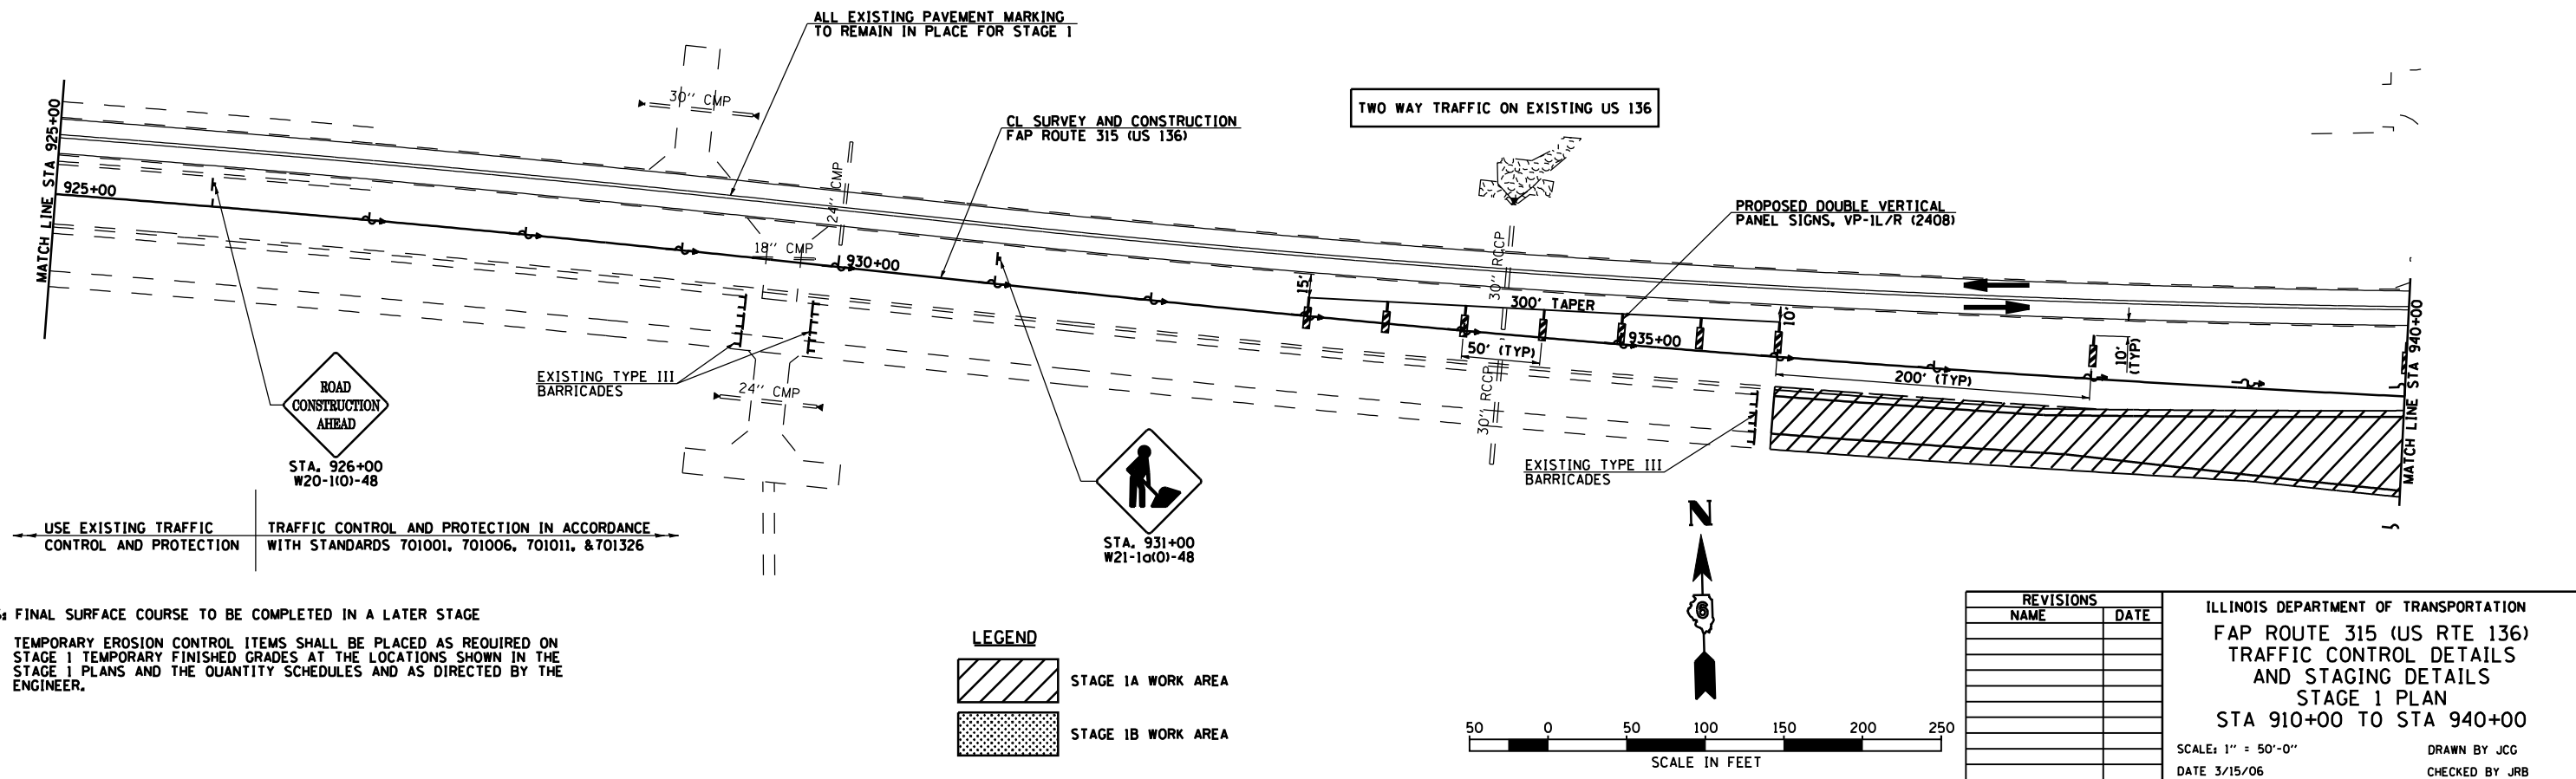


F.A.P. RTE.	SECTION	COUNTY	TOTAL SHEETS	SHEET NO.
315	34-4	HANCOCK	452	59
STA. 910+00		TO STA. 940+00		
FED. ROAD DIST. NO.		ILLINOIS	FED. AID PROJECT	

CONTRACT NO. 72680

136 WEST 94 NORTH
Carthage Keokuk
 1 MILE
 EXISTING

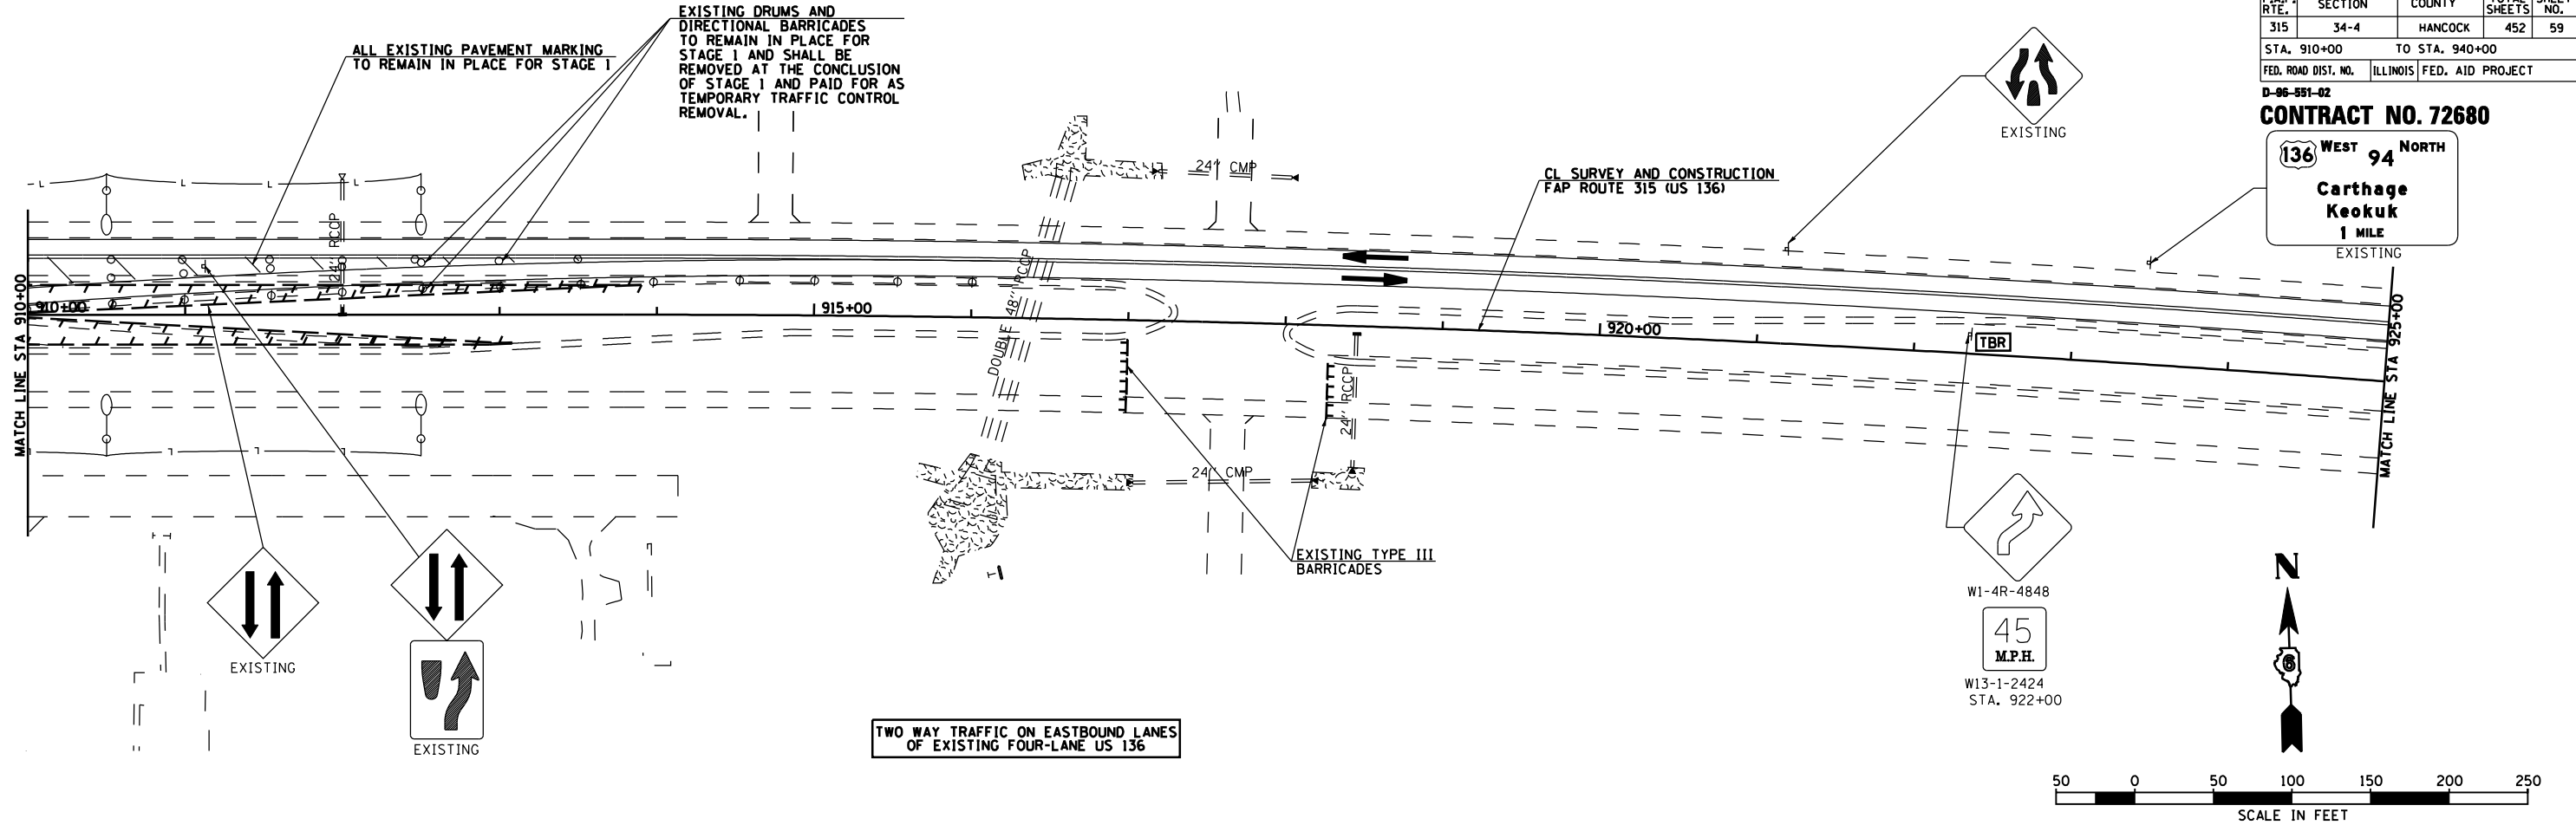

NOTES: FINAL SURFACE COURSE TO BE COMPLETED IN A LATER STAGE
 TEMPORARY EROSION CONTROL ITEMS SHALL BE PLACED AS REQUIRED ON STAGE 1 TEMPORARY FINISHED GRADES AT THE LOCATIONS SHOWN IN THE STAGE 1 PLANS AND THE QUANTITY SCHEDULES AND AS DIRECTED BY THE ENGINEER.

LEGEND

	STAGE 1A WORK AREA
	STAGE 1B WORK AREA

REVISIONS

NAME	DATE

ILLINOIS DEPARTMENT OF TRANSPORTATION
 FAP ROUTE 315 (US RTE 136)
 TRAFFIC CONTROL DETAILS
 AND STAGING DETAILS
 STAGE 1 PLAN
 STA 910+00 TO STA 940+00
 SCALE: 1" = 50'-0"
 DATE 3/15/06
 DRAWN BY JCG
 CHECKED BY JRB