

STAGE 1 TRAFFIC CONTROL AND PROTECTION AT PRAIRIE CREEK
WEST END CROSSOVER - STANDARD 701331 SPECIAL


APPROXIMATE BILL OF MATERIALS - FOR INFORMATION ONLY

ITEM	SIGN NUMBER	ESTIMATED NUMBER REQUIRED
REVERSE CURVE RIGHT	W1-4R(O)-48	2
REVERSE CURVE LEFT	W1-4L(O)-48	2
VERTICAL PANELS		10
DRUMS WITH STEADY BURNING LIGHTS		12


F.A.P. RTE.	SECTION	COUNTY	TOTAL SHEETS	SHEET NO.
315	34-4	HANCOCK	452	61

STA. 955+00 TO STA. 985+00
FED. ROAD DIST. NO. ILLINOIS FED. AID PROJECT

CONTRACT NO. 72680

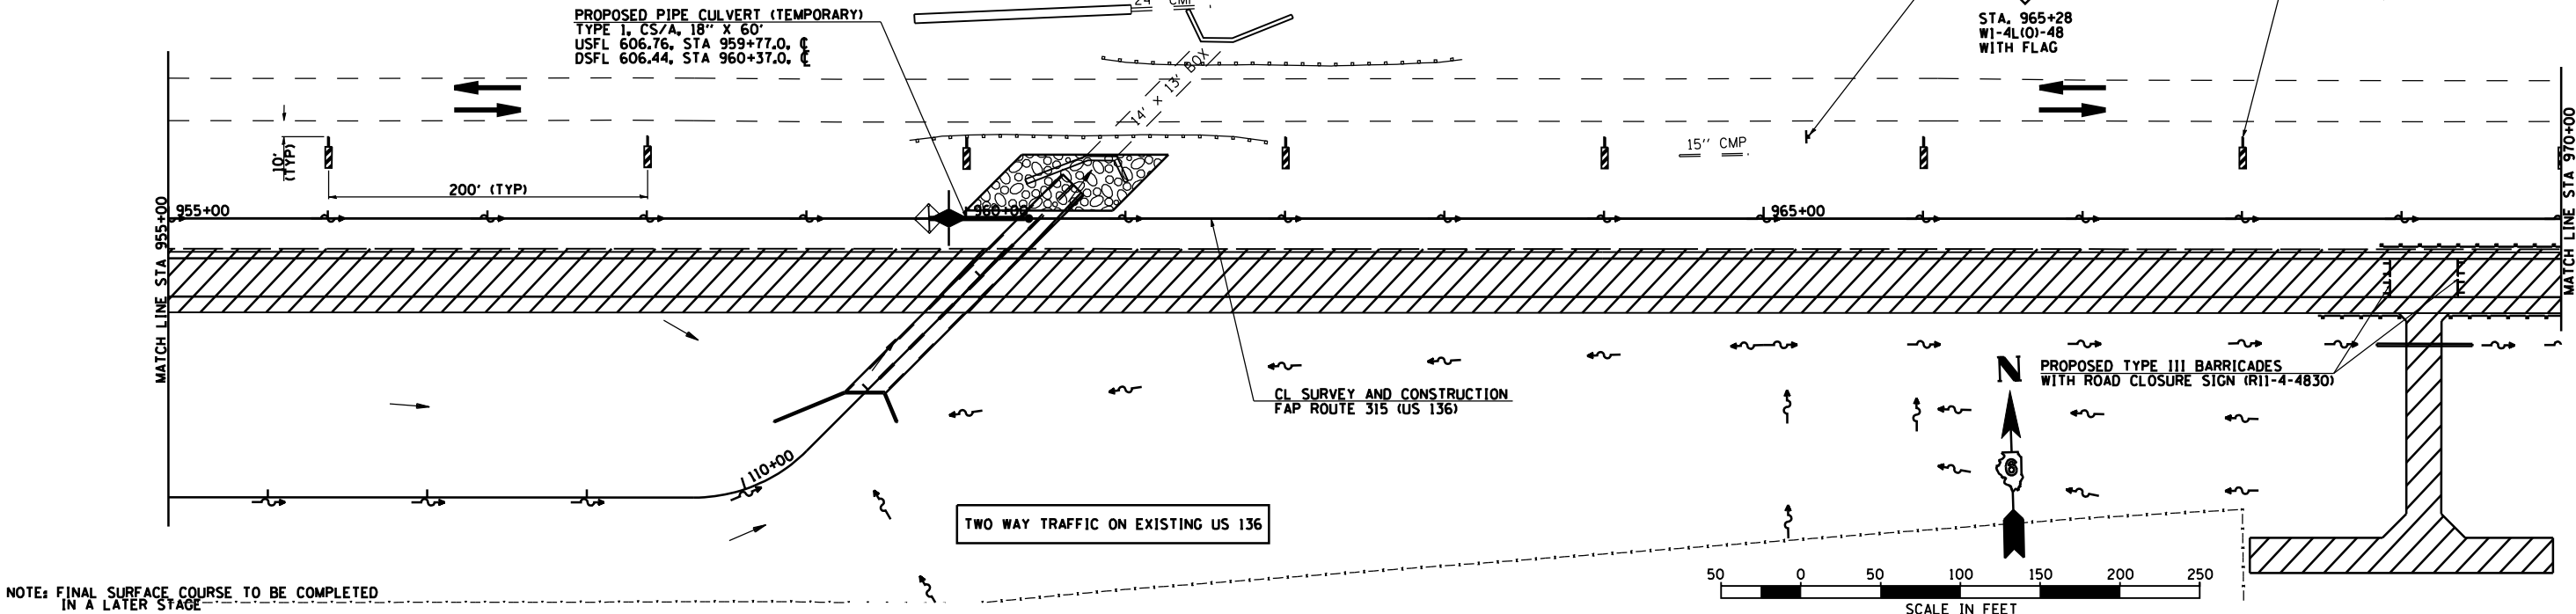

NOTE: FINAL SURFACE COURSE TO BE COMPLETED IN A LATER STAGE

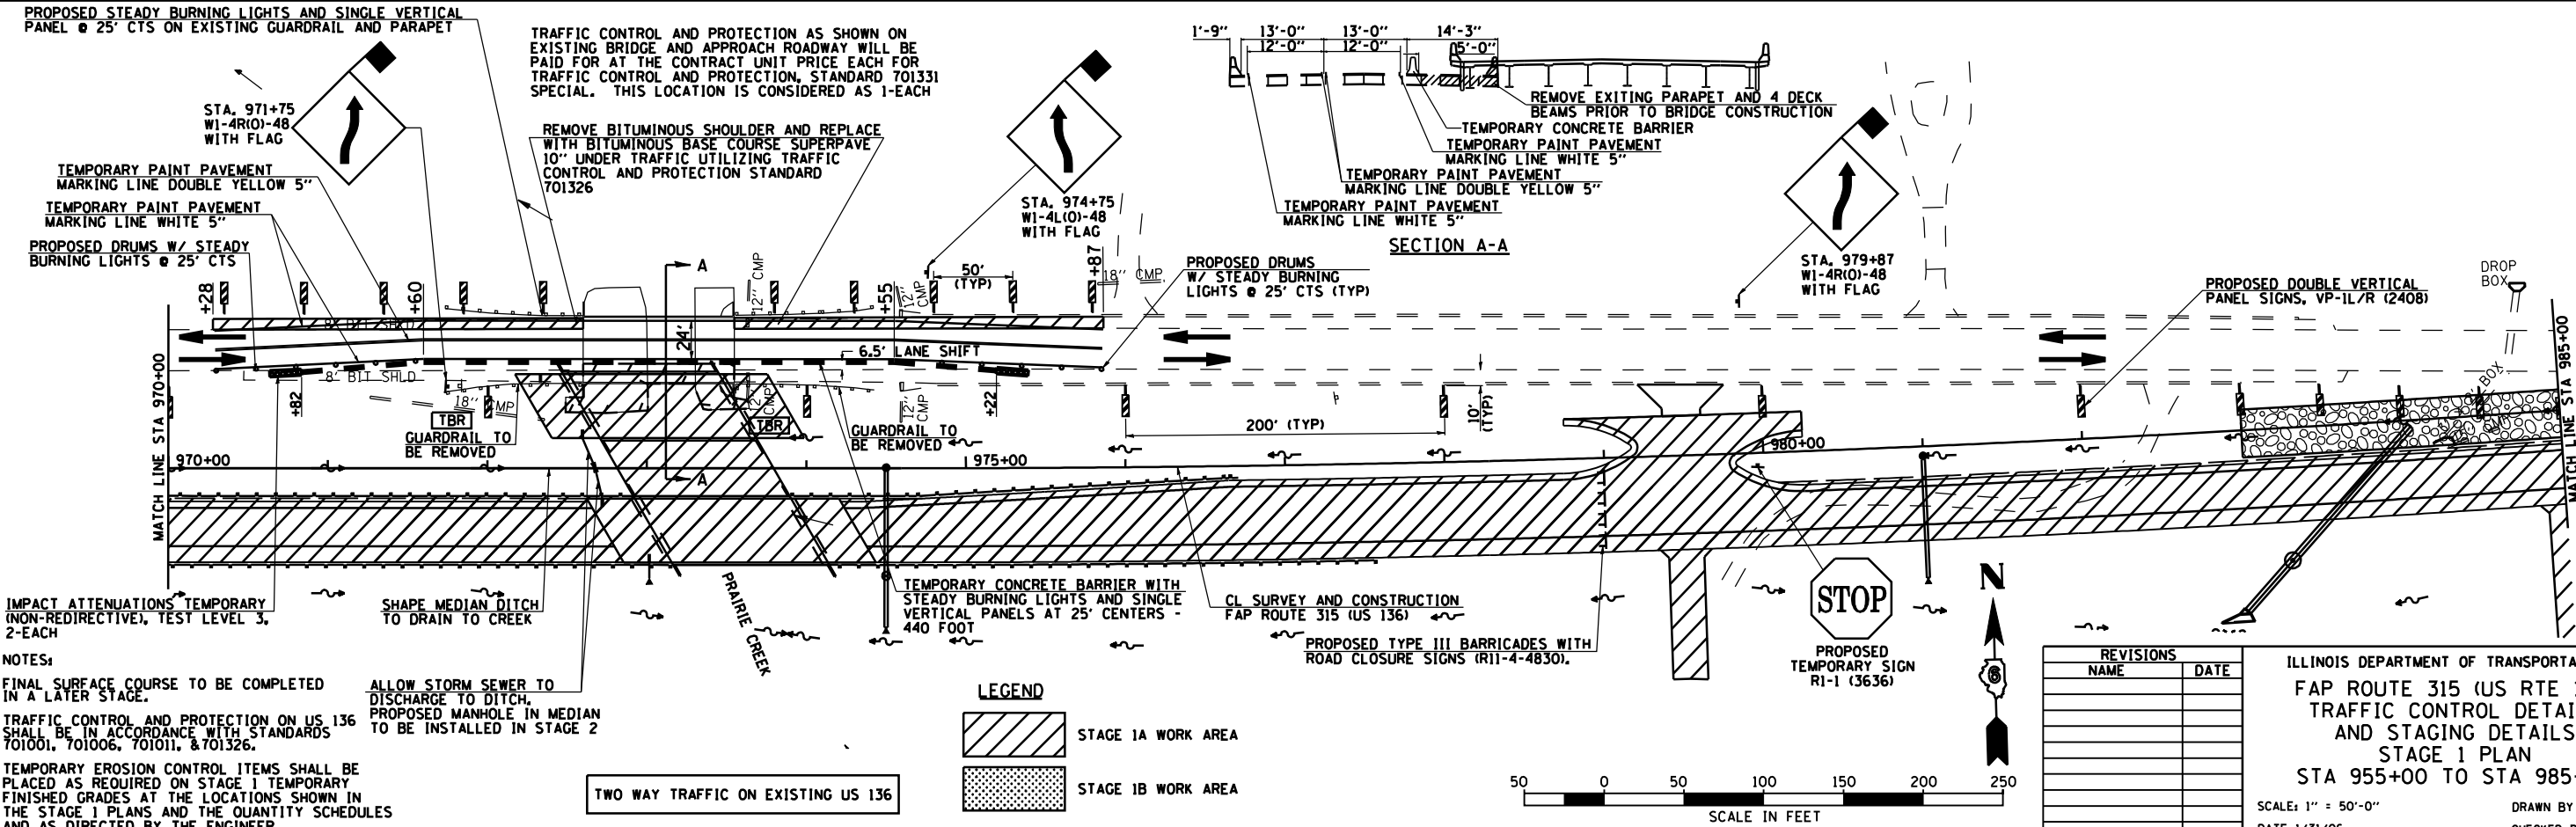

NOTES:
FINAL SURFACE COURSE TO BE COMPLETED IN A LATER STAGE.
TRAFFIC CONTROL AND PROTECTION ON US 136 SHALL BE IN ACCORDANCE WITH STANDARDS 701001, 701006, 701011, & 701326.
TEMPORARY EROSION CONTROL ITEMS SHALL BE PLACED AS REQUIRED ON STAGE 1 TEMPORARY FINISHED GRADES AT THE LOCATIONS SHOWN IN THE STAGE 1 PLANS AND THE QUANTITY SCHEDULES AND AS DIRECTED BY THE ENGINEER.

ALLOW STORM SEWER TO DISCHARGE TO DITCH. PROPOSED MANHOLE IN MEDIAN TO BE INSTALLED IN STAGE 2

LEGEND

	STAGE 1A WORK AREA
	STAGE 1B WORK AREA

REVISIONS	
NAME	DATE

ILLINOIS DEPARTMENT OF TRANSPORTATION
FAP ROUTE 315 (US RTE 136)
TRAFFIC CONTROL DETAILS
AND STAGING DETAILS
STAGE 1 PLAN
STA 955+00 TO STA 985+00
SCALE: 1" = 50'-0"
DATE 1/31/06
DRAWN BY JCG
CHECKED BY JRB