
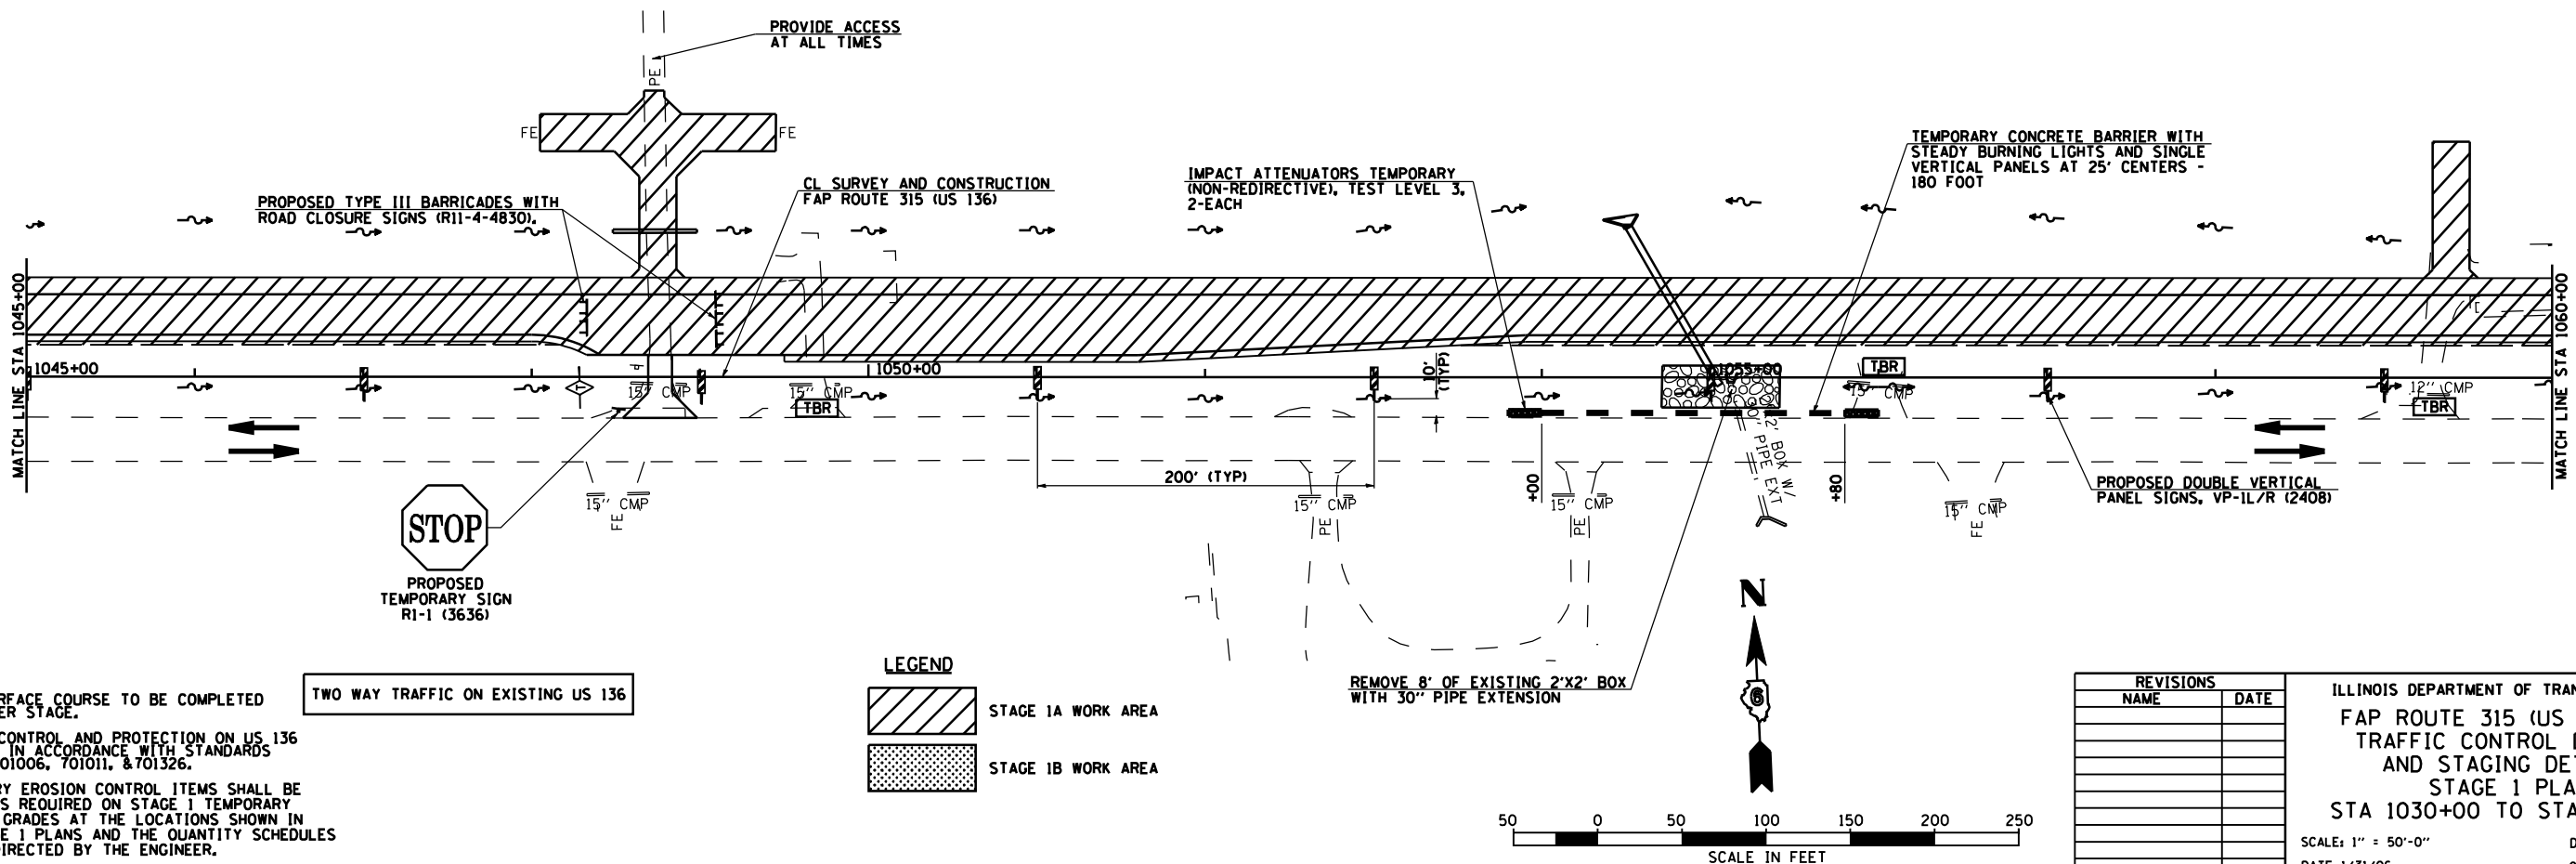


F.A.P. RTE.	SECTION	COUNTY	TOTAL SHEETS	SHEET NO.
315	34-4	HANCOCK	452	64
STA. 1030+00		TO STA. 1060+00		
FED. ROAD DIST. NO.		ILLINOIS	FED. AID PROJECT	

D-96-991-02  
**CONTRACT NO. 72680**

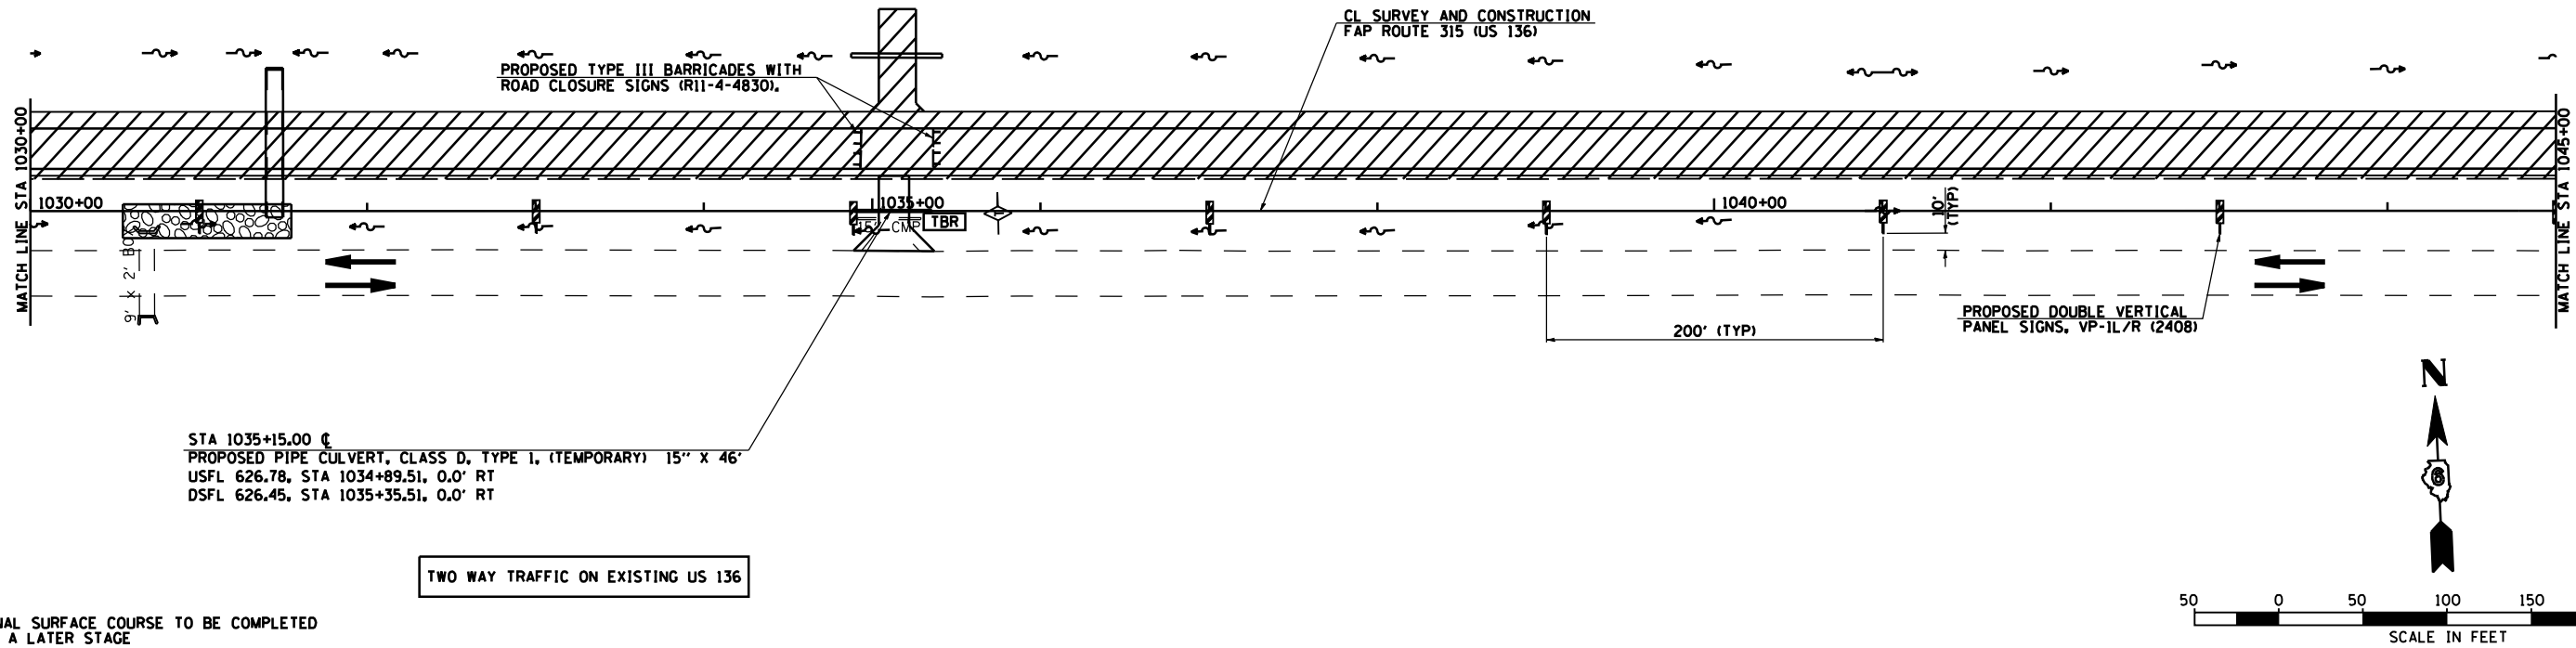

NOTES:

FINAL SURFACE COURSE TO BE COMPLETED  
 IN A LATER STAGE.

TRAFFIC CONTROL AND PROTECTION ON US 136  
 SHALL BE IN ACCORDANCE WITH STANDARDS  
 701001, 701006, 701011, & 701326.

TEMPORARY EROSION CONTROL ITEMS SHALL BE  
 PLACED AS REQUIRED ON STAGE 1 TEMPORARY  
 FINISHED GRADES AT THE LOCATIONS SHOWN IN  
 THE STAGE 1 PLANS AND THE QUANTITY SCHEDULES  
 AND AS DIRECTED BY THE ENGINEER.

REVISIONS	
NAME	DATE

ILLINOIS DEPARTMENT OF TRANSPORTATION  
 FAP ROUTE 315 (US RTE 136)  
 TRAFFIC CONTROL DETAILS  
 AND STAGING DETAILS  
 STAGE 1 PLAN  
 STA 1030+00 TO STA 1060+00

SCALE: 1" = 50'-0"  
 DATE 1/31/06

DRAWN BY JCG  
 CHECKED BY JRB