
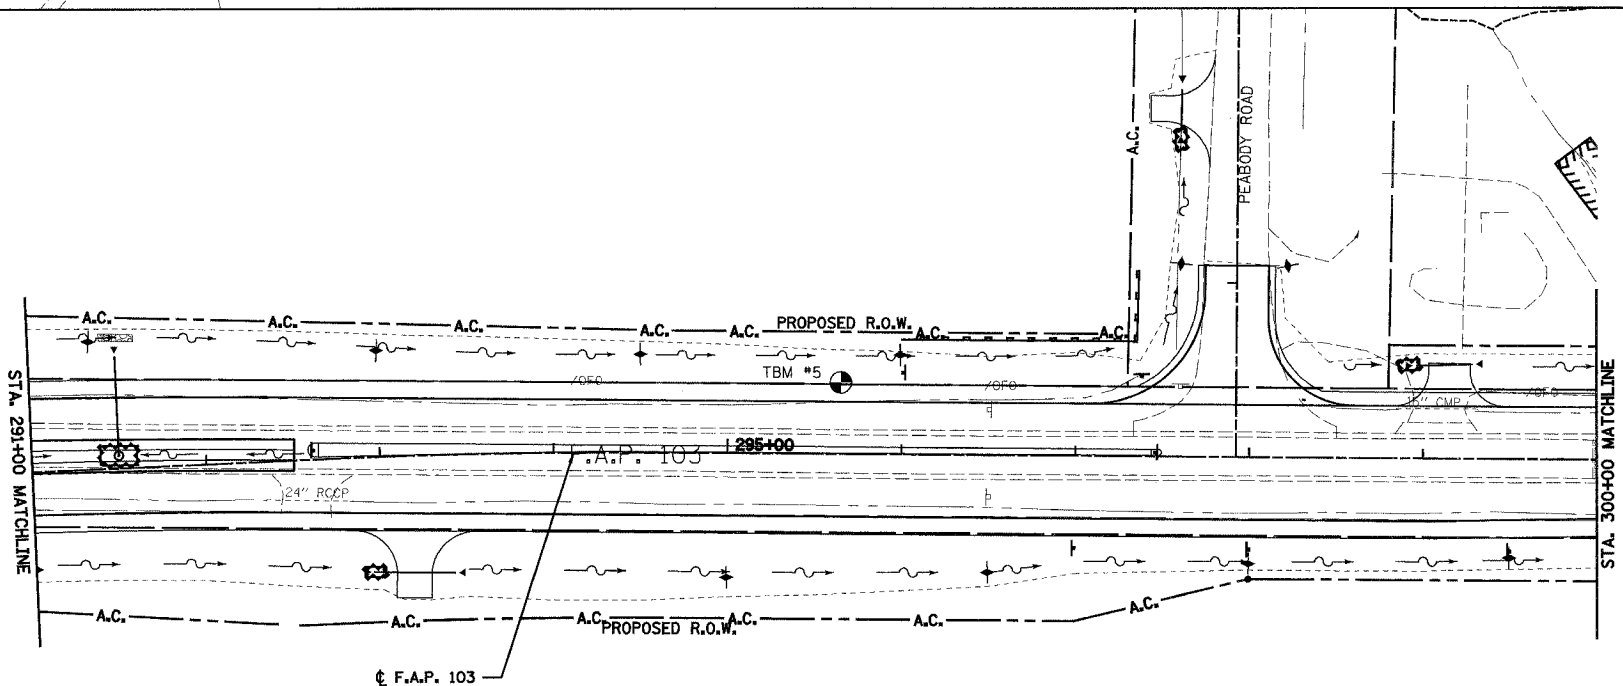



F.A. RTE.	SECTION	COUNTY	TOTAL SHEETS	SHEET NO.
103	27-1R	ST. CLAIR	382	108
STA. 275+00.00		TO STA. 300+00.00		
FED. ROAD DIST. NO.		ILLINOIS FED. AID PROJECT		
CONTRACT NO. 76300				

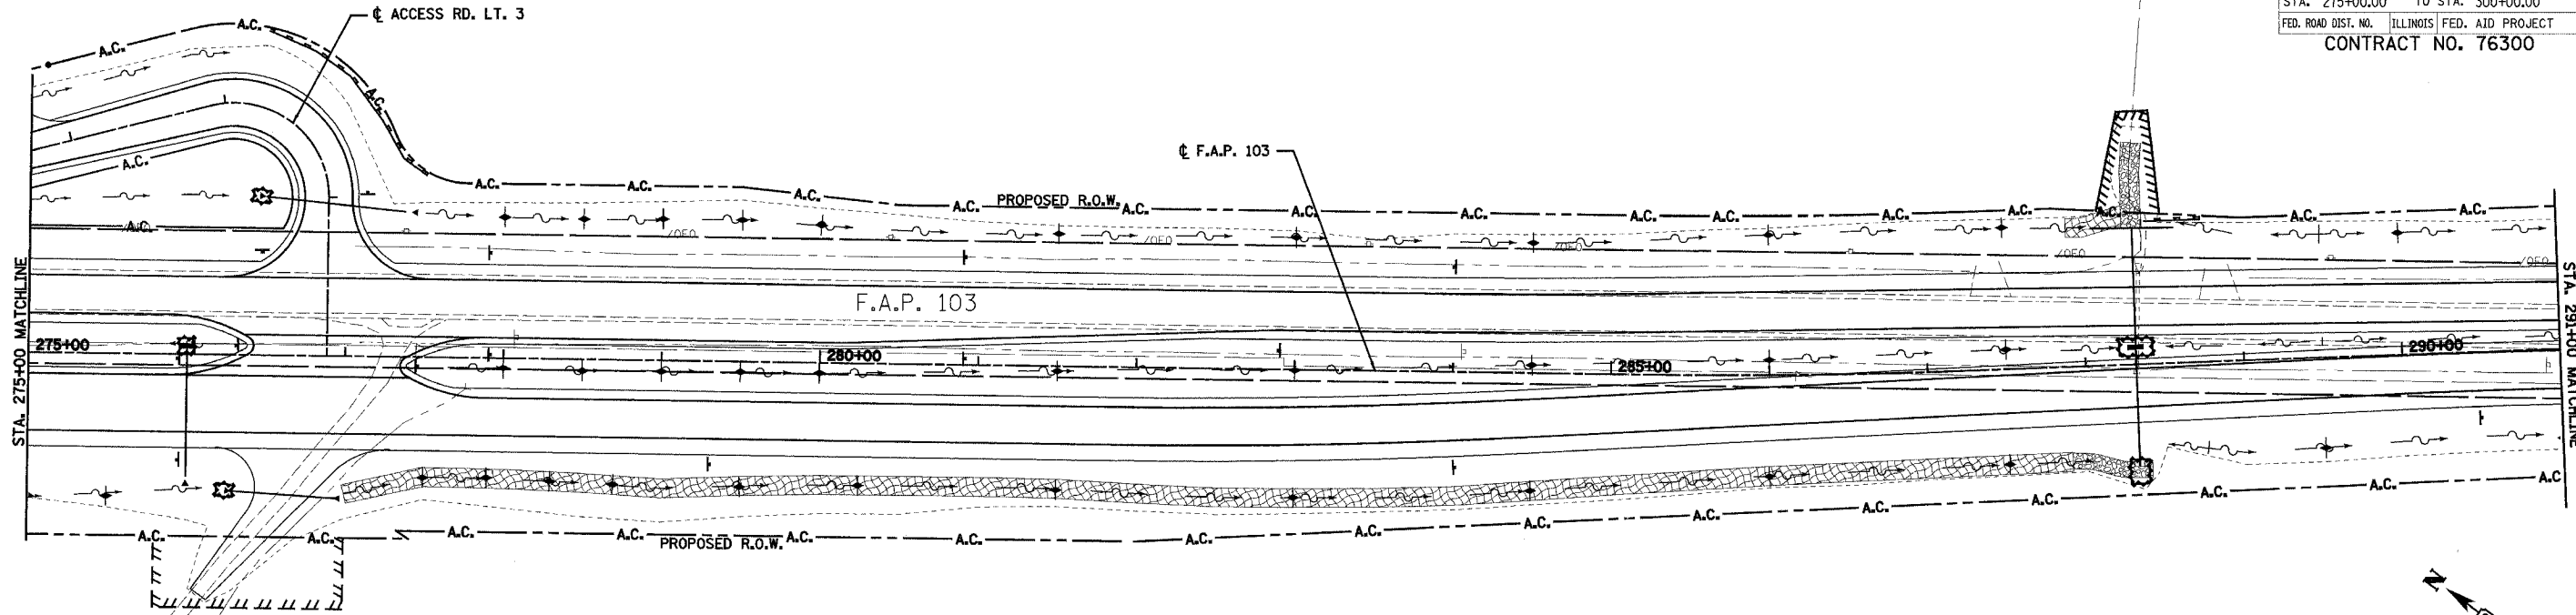

- TEMPORARY EROSION CONTROL LEGEND**
- RIPRAP TO REMAIN AFTER CONSTRUCTION
 - TEMPORARY DITCH CHECK
 - EROSION CONTROL FIBER BLANKET, 6 FT. WIDE MINIMUM
 - PERIMETER EROSION BARRIER, SILT FILTER FENCE OR OTHER AS APPROVED BY THE ENGINEER
 - INLET AND PIPE PROTECTION, STRAW BALES OR SILT FILTER FENCE
 - FLOW DIRECTION

REVISIONS	
NAME	DATE

ILLINOIS DEPARTMENT OF TRANSPORTATION
EROSION CONTROL PLAN
 SHEET 5 OF 8 SHEETS
 F.A.P. 103 (IL. RTE. 13/15)
 SECTION 27-1R - ST. CLAIR CO.
 SCALE: 1" = 50'
 DATE: February 11, 2005
 DRAWN BY: CRO
 CHECKED BY: RCY

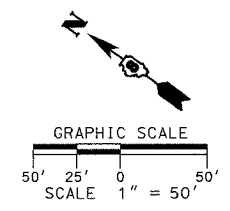

J:\2002\02658\000\civil\cnp\erc.sheets.dgn 3/9/2005 9:42 PM