


F.A.P. RTE.	SECTION	COUNTY	TOTAL SHEETS	SHEET NO.
789	125-R	MADISON	47	24
STA. TO STA.		FED. ROAD DIST. NO. ILLINOIS FED. AID PROJECT		

DATE	BY
PLANNED	
DESIGNED	
CHECKED	
DATE	BY


DATE	BY
PROFILING	
CHECKED	
DATE	BY

PLOT DATE = 2/22/2006
 FILE NAME = c:\projects\76958\plan\p124\76958.dgn
 PLOT SCALE = 1/8" = 1'-0"
 REFERENCE = SHEET 24

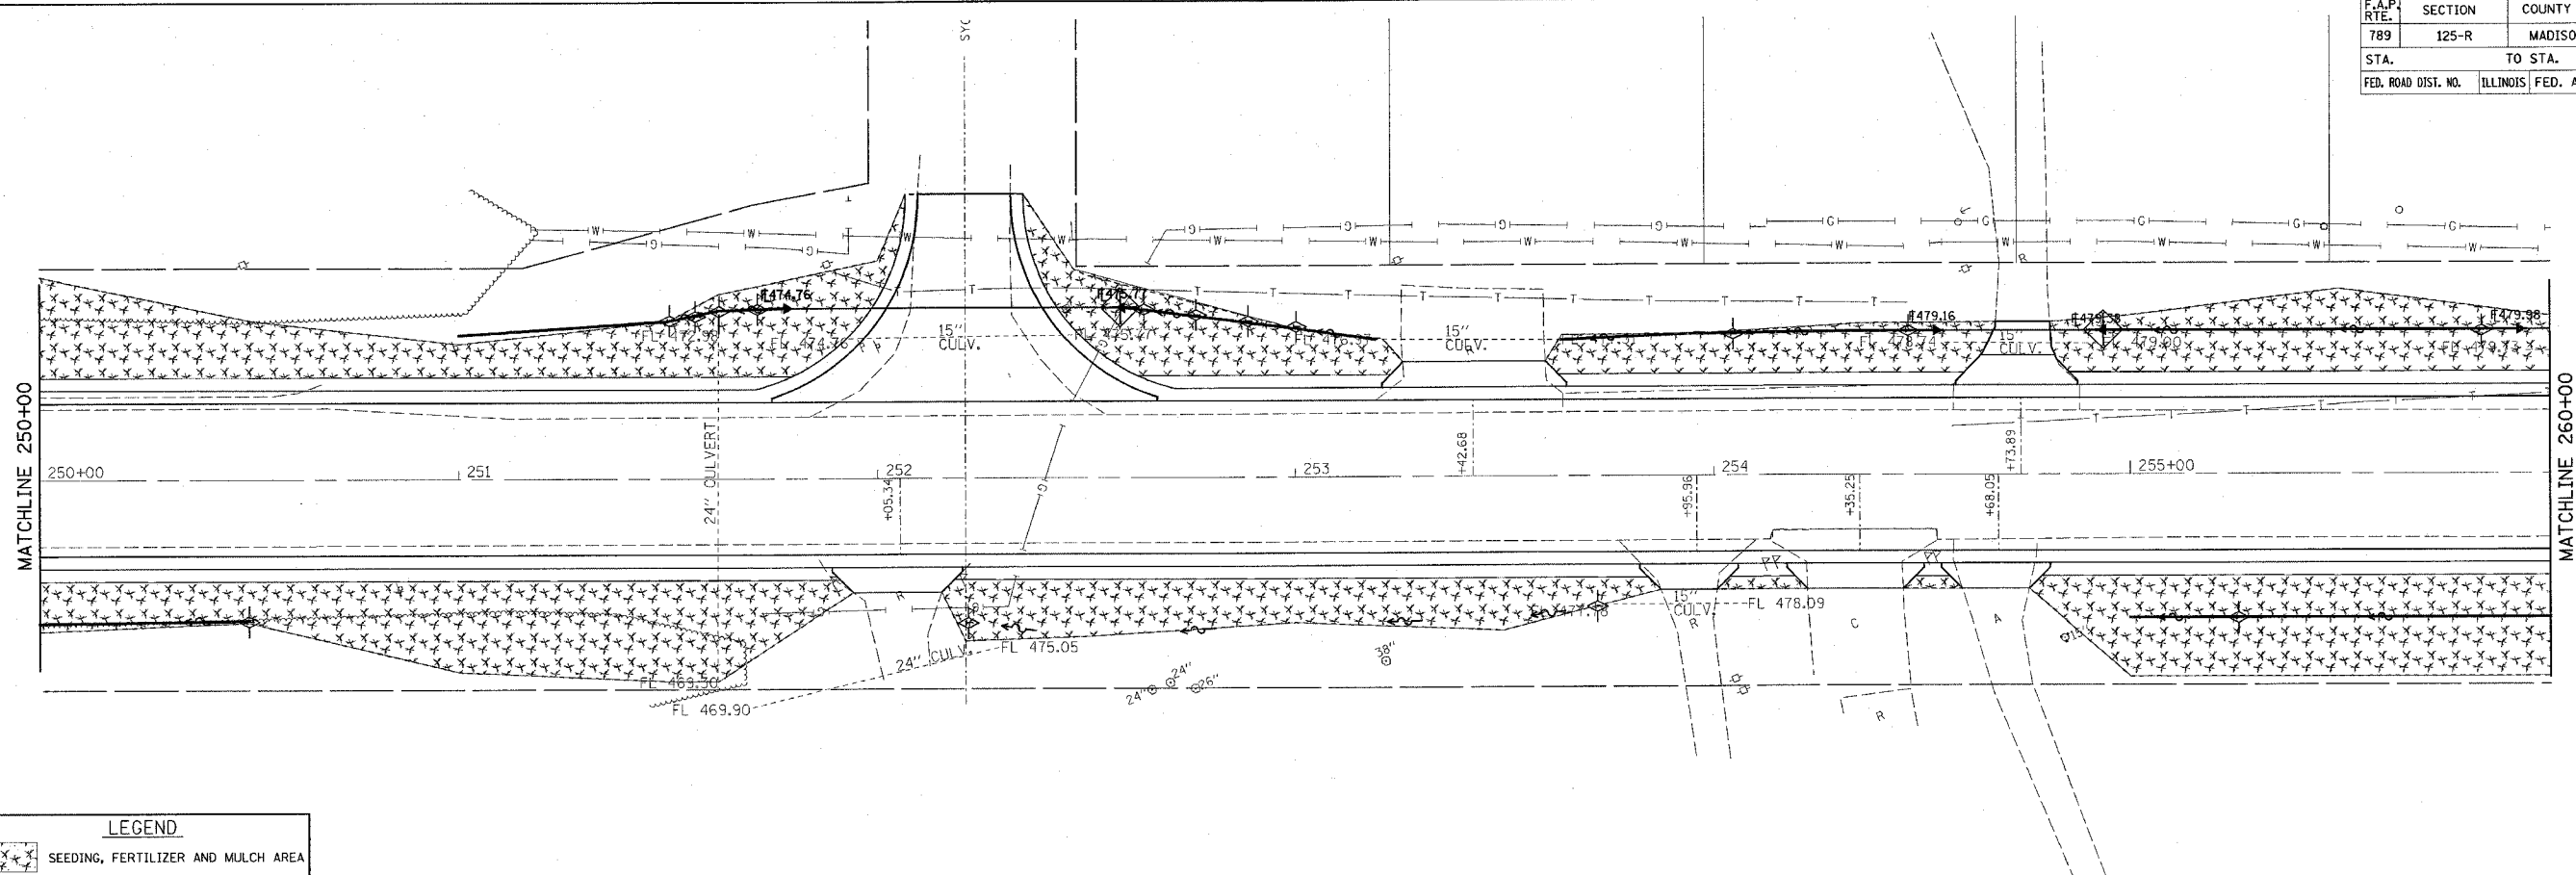

LEGEND

- SEEDING, FERTILIZER AND MULCH AREA
- PERIMETER EROSION CONTROL BARRIER
- INLET AND PIPE PROTECTION
- TEMPORARY DITCH CHECK

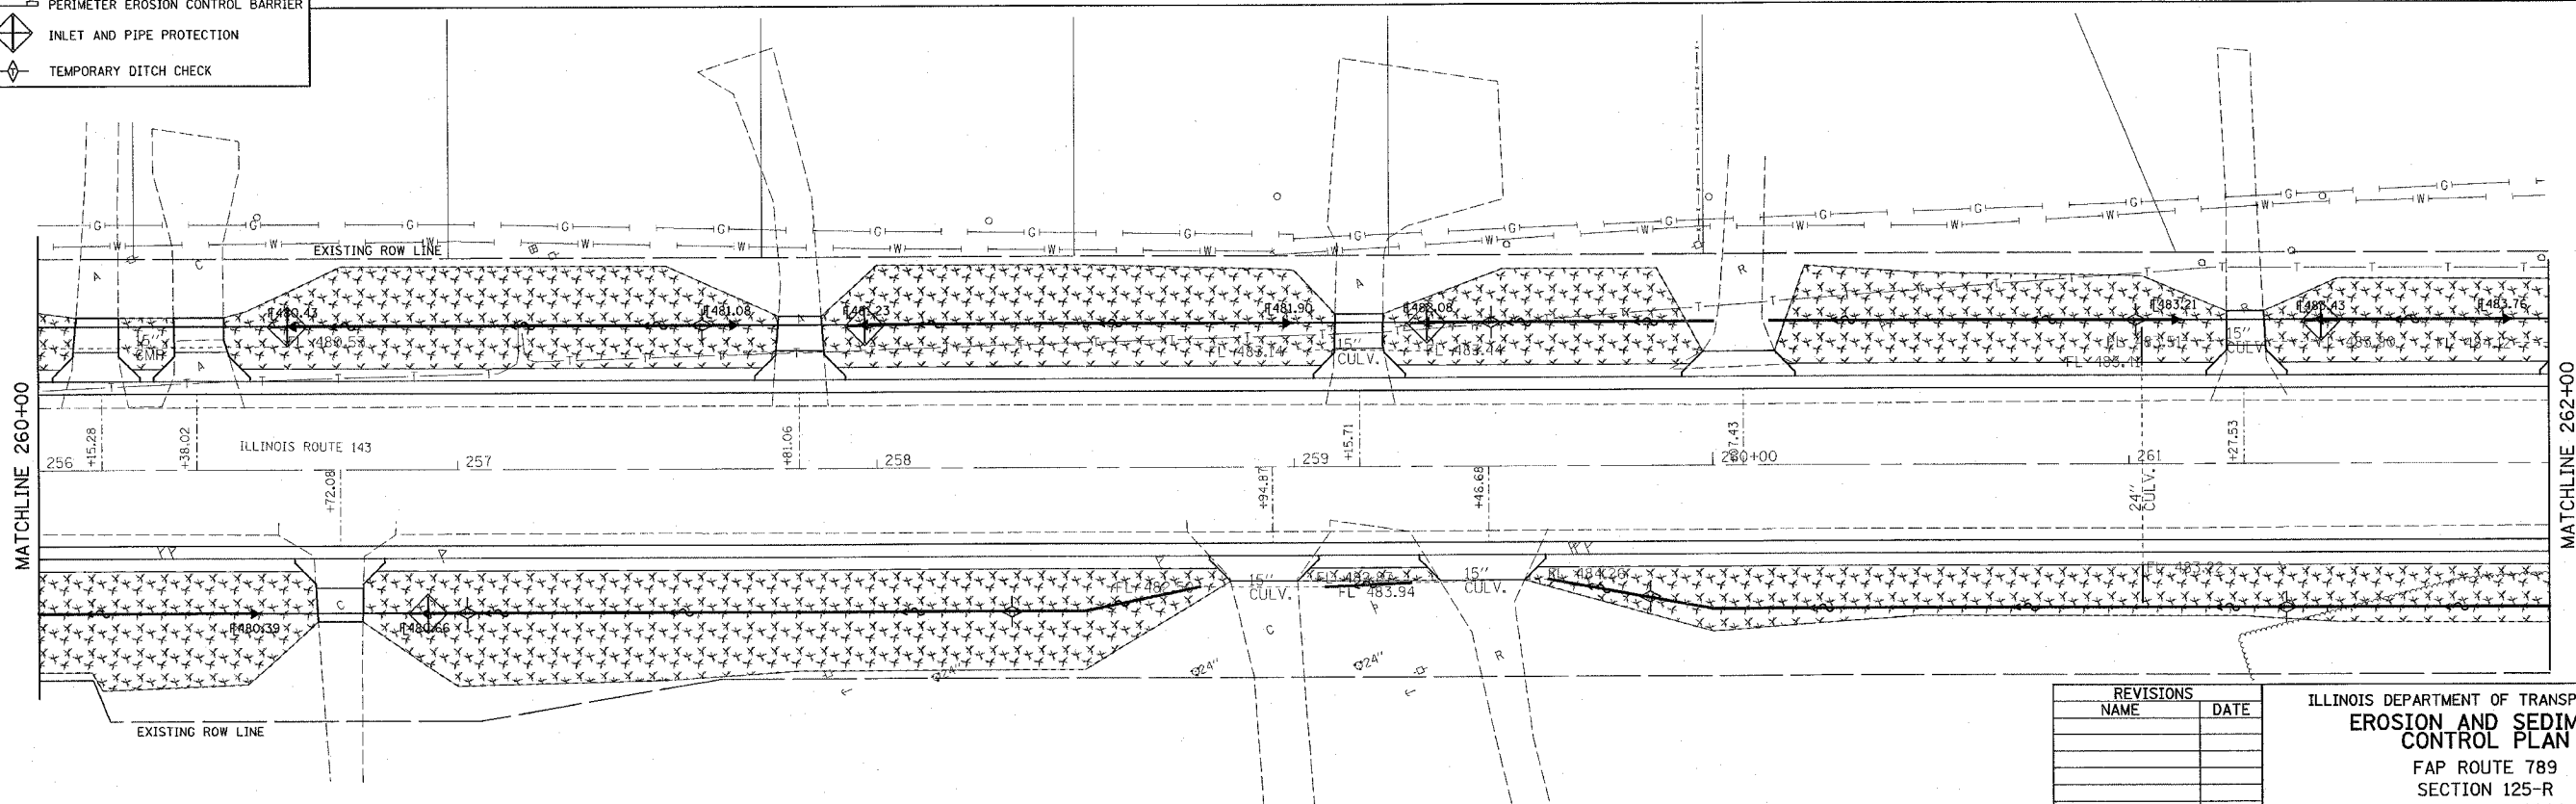

REVISIONS	
NAME	DATE

ILLINOIS DEPARTMENT OF TRANSPORTATION
EROSION AND SEDIMENT CONTROL PLAN
 FAP ROUTE 789
 SECTION 125-R
 MADISON COUNTY

SCALE: VERT. 1" = 10'-0"
 HORIZ. 1" = 100'-0"
 DATE _____

DRAWN BY _____
 CHECKED BY _____