
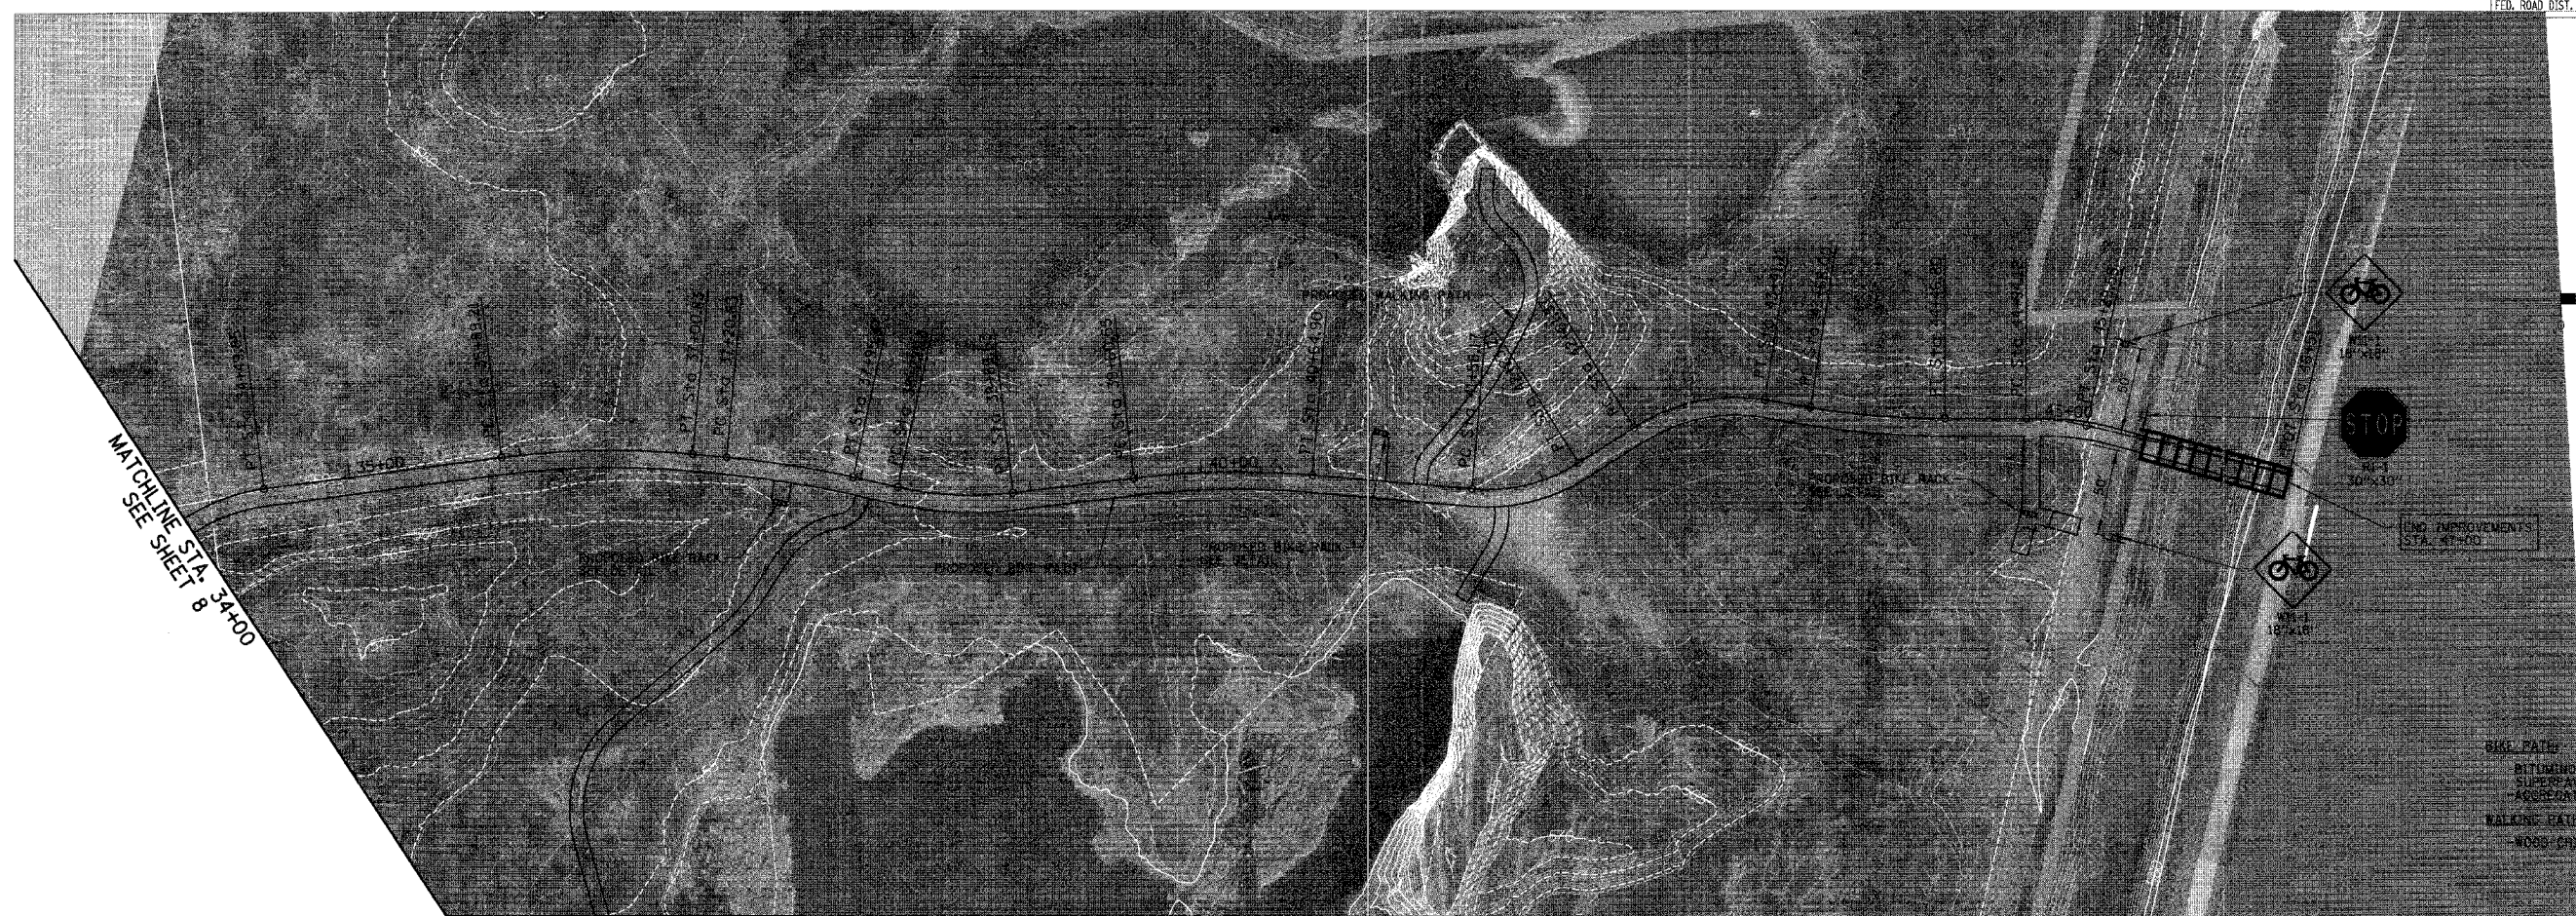


F.A.U. RTE.	SECTION	COUNTY	TOTAL SHEETS	SHEET NO.
00-P4003-00-BT	WILL		57	9
STA. 34+00	TO STA. 47+19.57			
FED. ROAD DIST. NO. 1 ILLINOIS FED. AID PROJECT				


CONTRACT NO. 83632

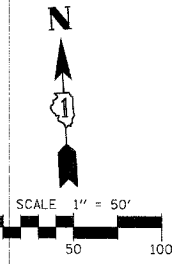

BIKE PATH
 BITUMINOUS CONCRETE SURFACE COURSE,
 SUPERPAVE MIXTURE C, N50-2"
 AGGREGATE BASE COURSE TYPE B 8"
 WATER TANKS
 48" DIA. CAPS 6"

PLAN	DATE
BY	
CHECKED	
APPROVED	

PROFILE	DATE
BY	
CHECKED	
APPROVED	

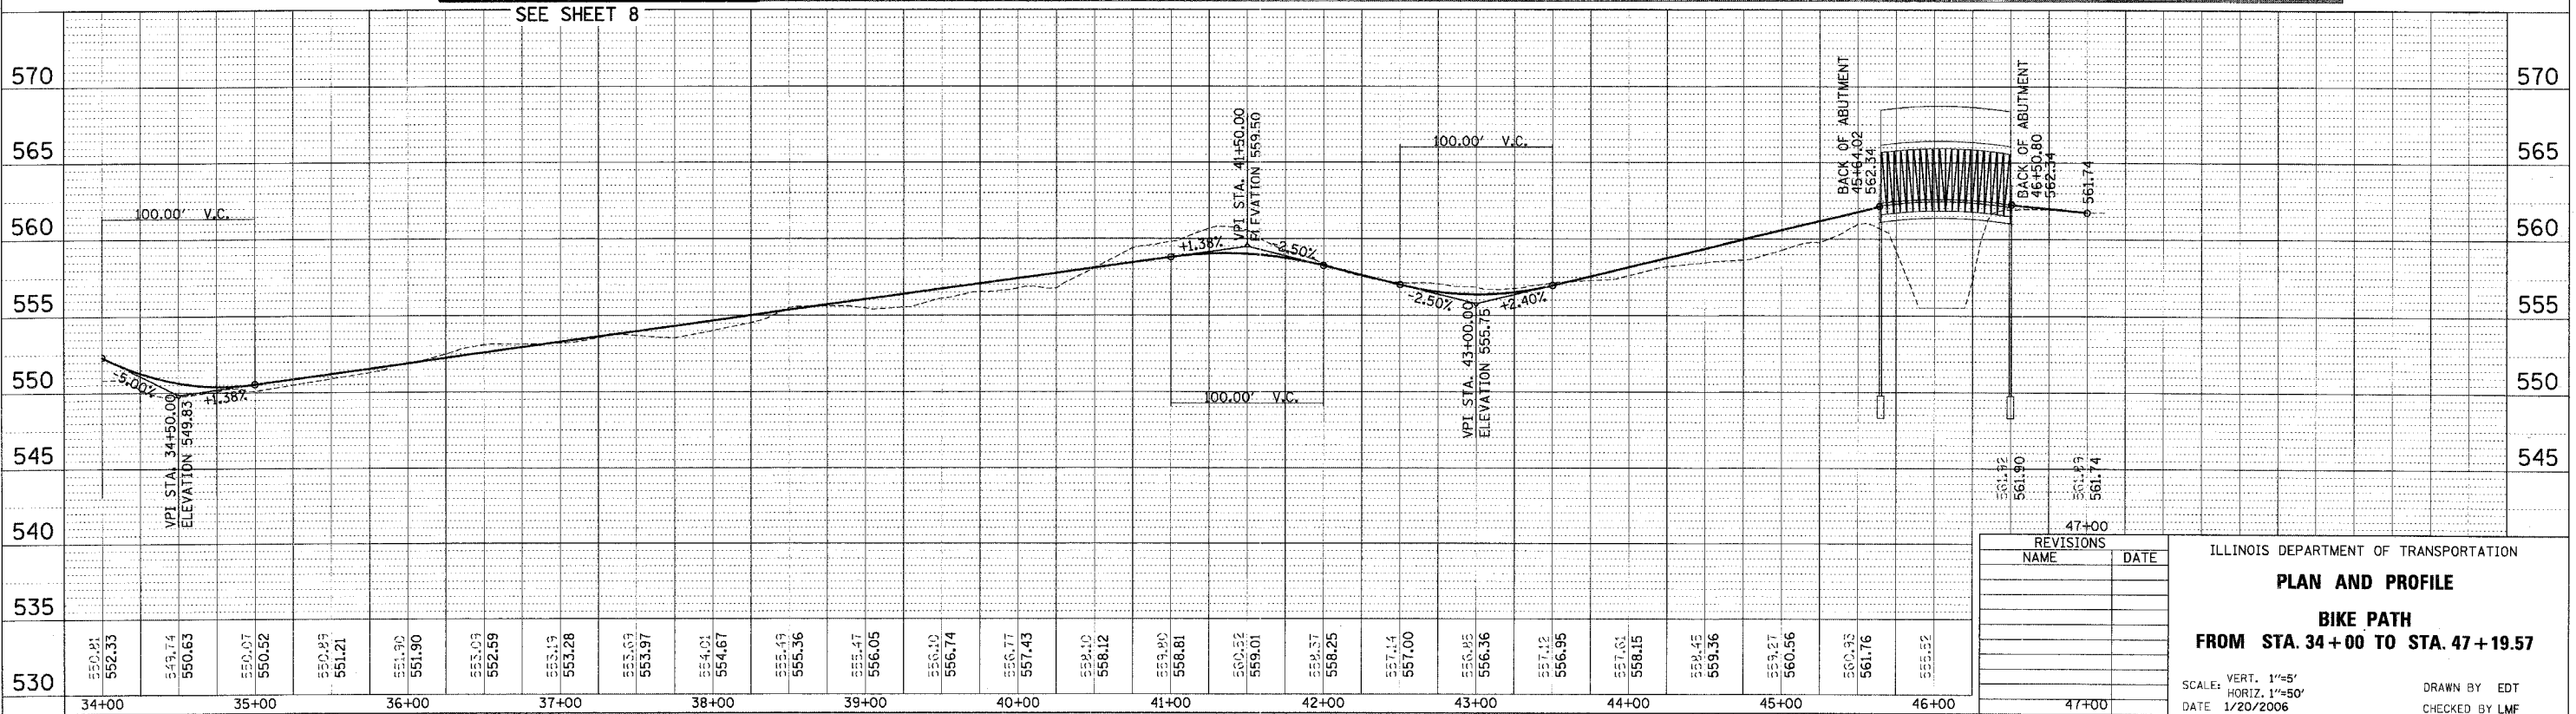

REVISIONS	
NAME	DATE

ILLINOIS DEPARTMENT OF TRANSPORTATION
PLAN AND PROFILE
BIKE PATH
FROM STA. 34+00 TO STA. 47+19.57
 SCALE: VERT. 1"=5'
 HORIZ. 1"=50'
 DATE 1/20/2006
 DRAWN BY EDT
 CHECKED BY LMF

1/20/2006

lockport:01-75@DESIGN0125-BPP03.pln