
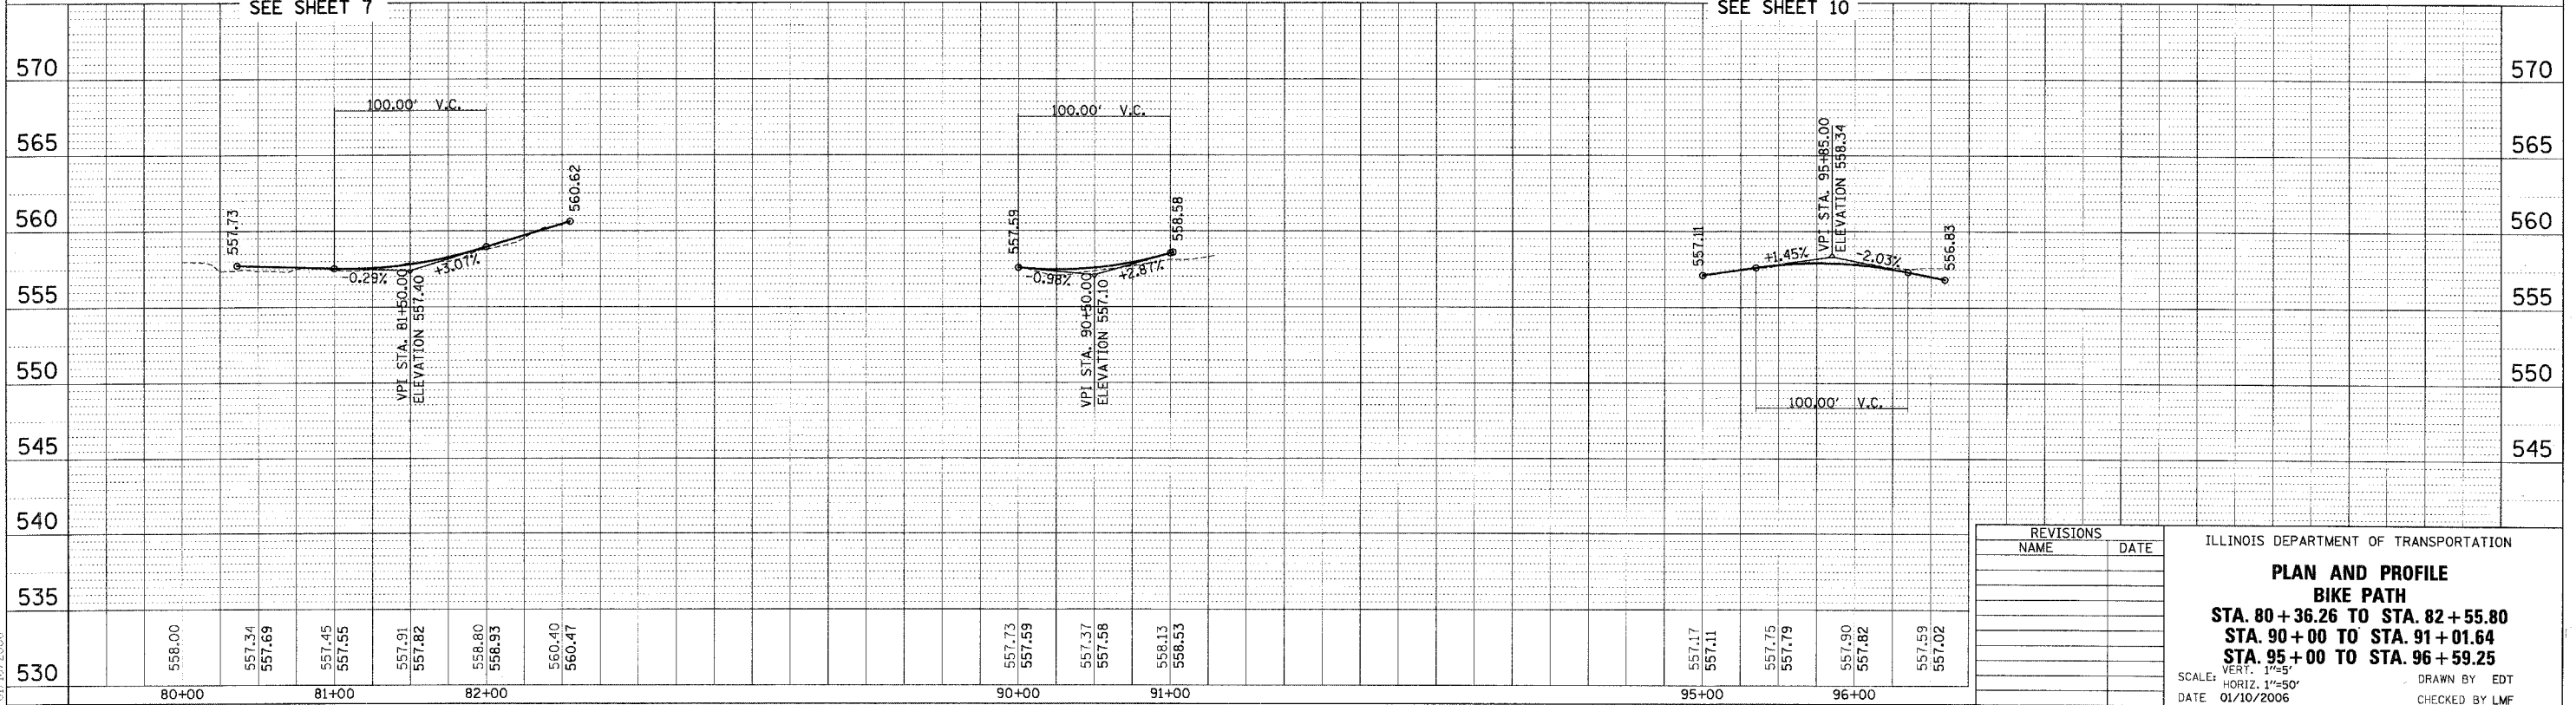
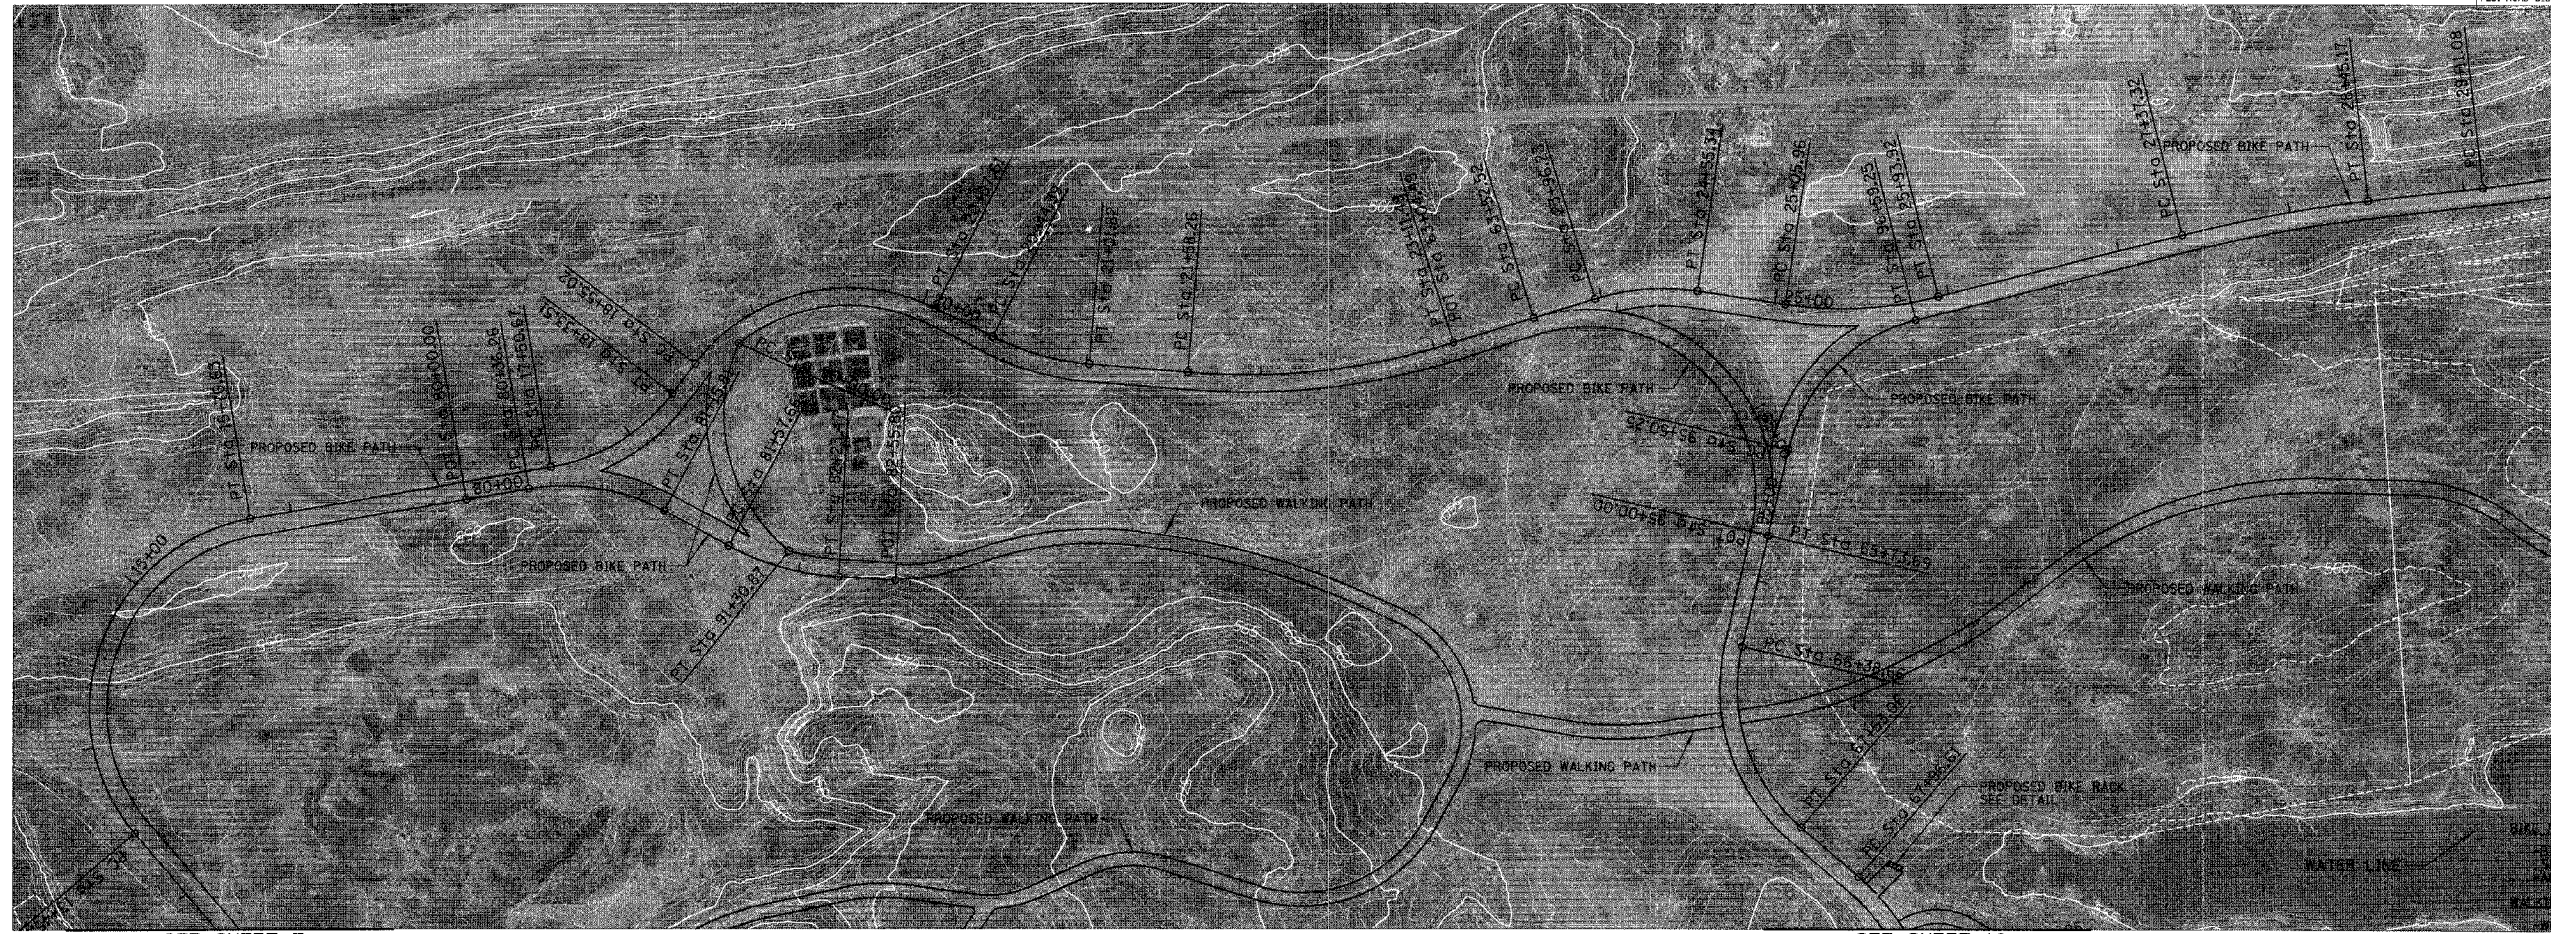


F.A.L. RTE.	SECTION	COUNTY	TOTAL SHEETS	SHEET NO.
---	00-P4003-00-BT	WILL	57	11
STA.	TO STA.			
FED. ROAD DIST. NO. 1	ILLINOIS	FED. AID PROJECT		

CONTRACT NO. 83532

 

REVISIONS	
NAME	DATE

ILLINOIS DEPARTMENT OF TRANSPORTATION

PLAN AND PROFILE
BIKE PATH
STA. 80 + 36.26 TO STA. 82 + 55.80
STA. 90 + 00 TO STA. 91 + 01.64
STA. 95 + 00 TO STA. 96 + 59.25

SCALE: VERT. 1"=5'
 HORIZ. 1"=50'
 DATE 01/10/2006

DRAWN BY EDT
 CHECKED BY LMF

PLAN	DATE

PROFILE	DATE

01/10/2006

N:\lockport\00-25\DESIGN\0125-BPP05.pln