
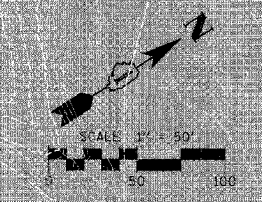


SEE SHEET 13

CONTRACT NO. 83532


F.A.U. RTE.	SECTION	COUNTY	TOTAL SHEETS	SHEET NO.
---	00-P4003-00-BT	WILL	57	15
STA.	160+00	TO STA.	160+62.72	
	170+00		172+12.17	
FED. ROAD DIST. NO. 1 ILLINOIS FED. AID PROJECT				

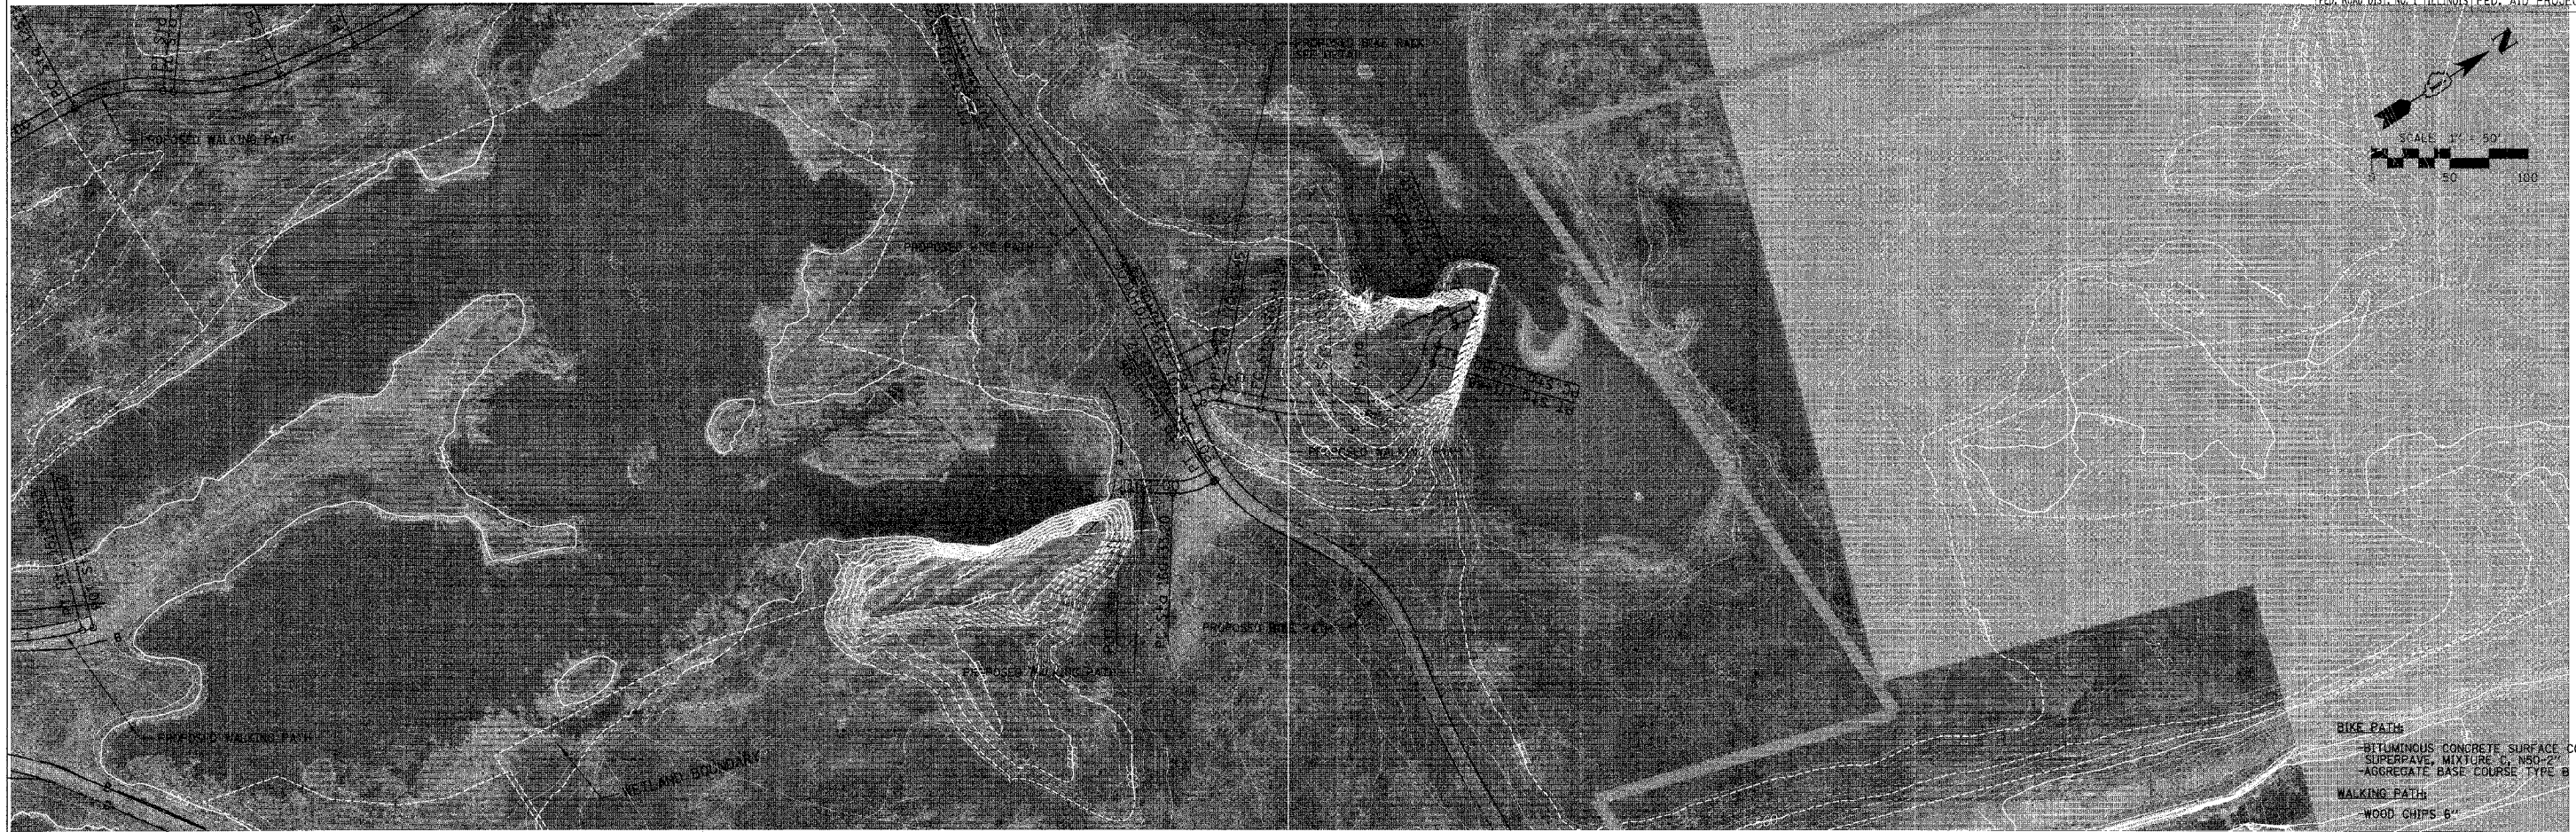

- BIKE PATH
- BITUMINOUS CONCRETE SURFACE COURSE,
- SUPERPAVE MIXTURE C, MSO-27
- AGGREGATE BASE COURSE TYPE B 8"
- WALKING PATH
- WOOD CHIPS 6"

PLAN	SHOWING	DATE
NOTE BOOK	ADDED	
NO.	BY	

PROFILE	DATE
NOTE BOOK	
NO.	

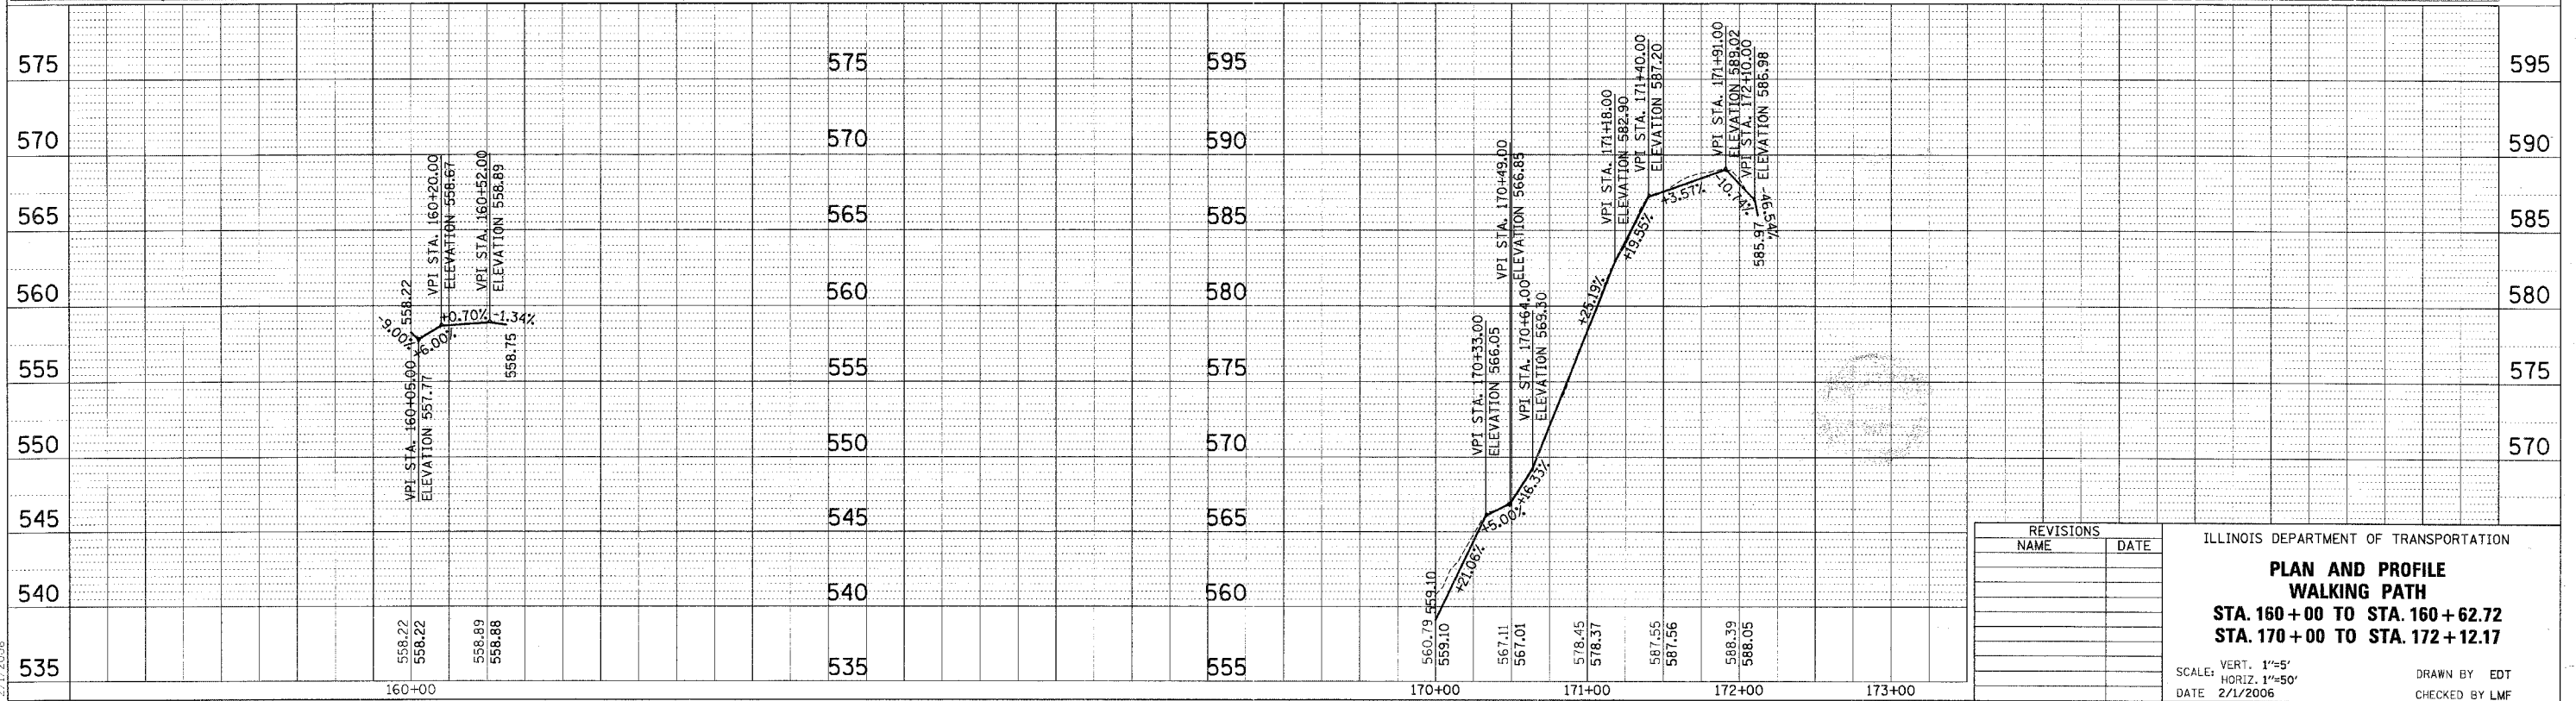

REVISIONS	
NAME	DATE

ILLINOIS DEPARTMENT OF TRANSPORTATION

**PLAN AND PROFILE
WALKING PATH**

STA. 160+00 TO STA. 160+62.72
STA. 170+00 TO STA. 172+12.17

SCALE: VERT. 1"=5'
HORIZ. 1"=50'

DATE 2/1/2006

DRAWN BY EDT
CHECKED BY LMF

2/1/2006