


- NOTES:**
- * SEE CROSS-SECTIONS FOR SWALE AND SIDEWALK ELEVATIONS.
 - * SEE PROPOSED EROSION CONTROL AND LANDSCAPING DETAILS FOR PROPOSED TREE LOCATION.
 - * SEE DRAINAGE AND UTILITY PLAN FOR UTILITY REMOVAL AND RELOCATION INFORMATION.
 - * SEE LIGHTING REMOVAL PLAN SHEETS FOR REMOVAL OF LIGHTING ITEMS.

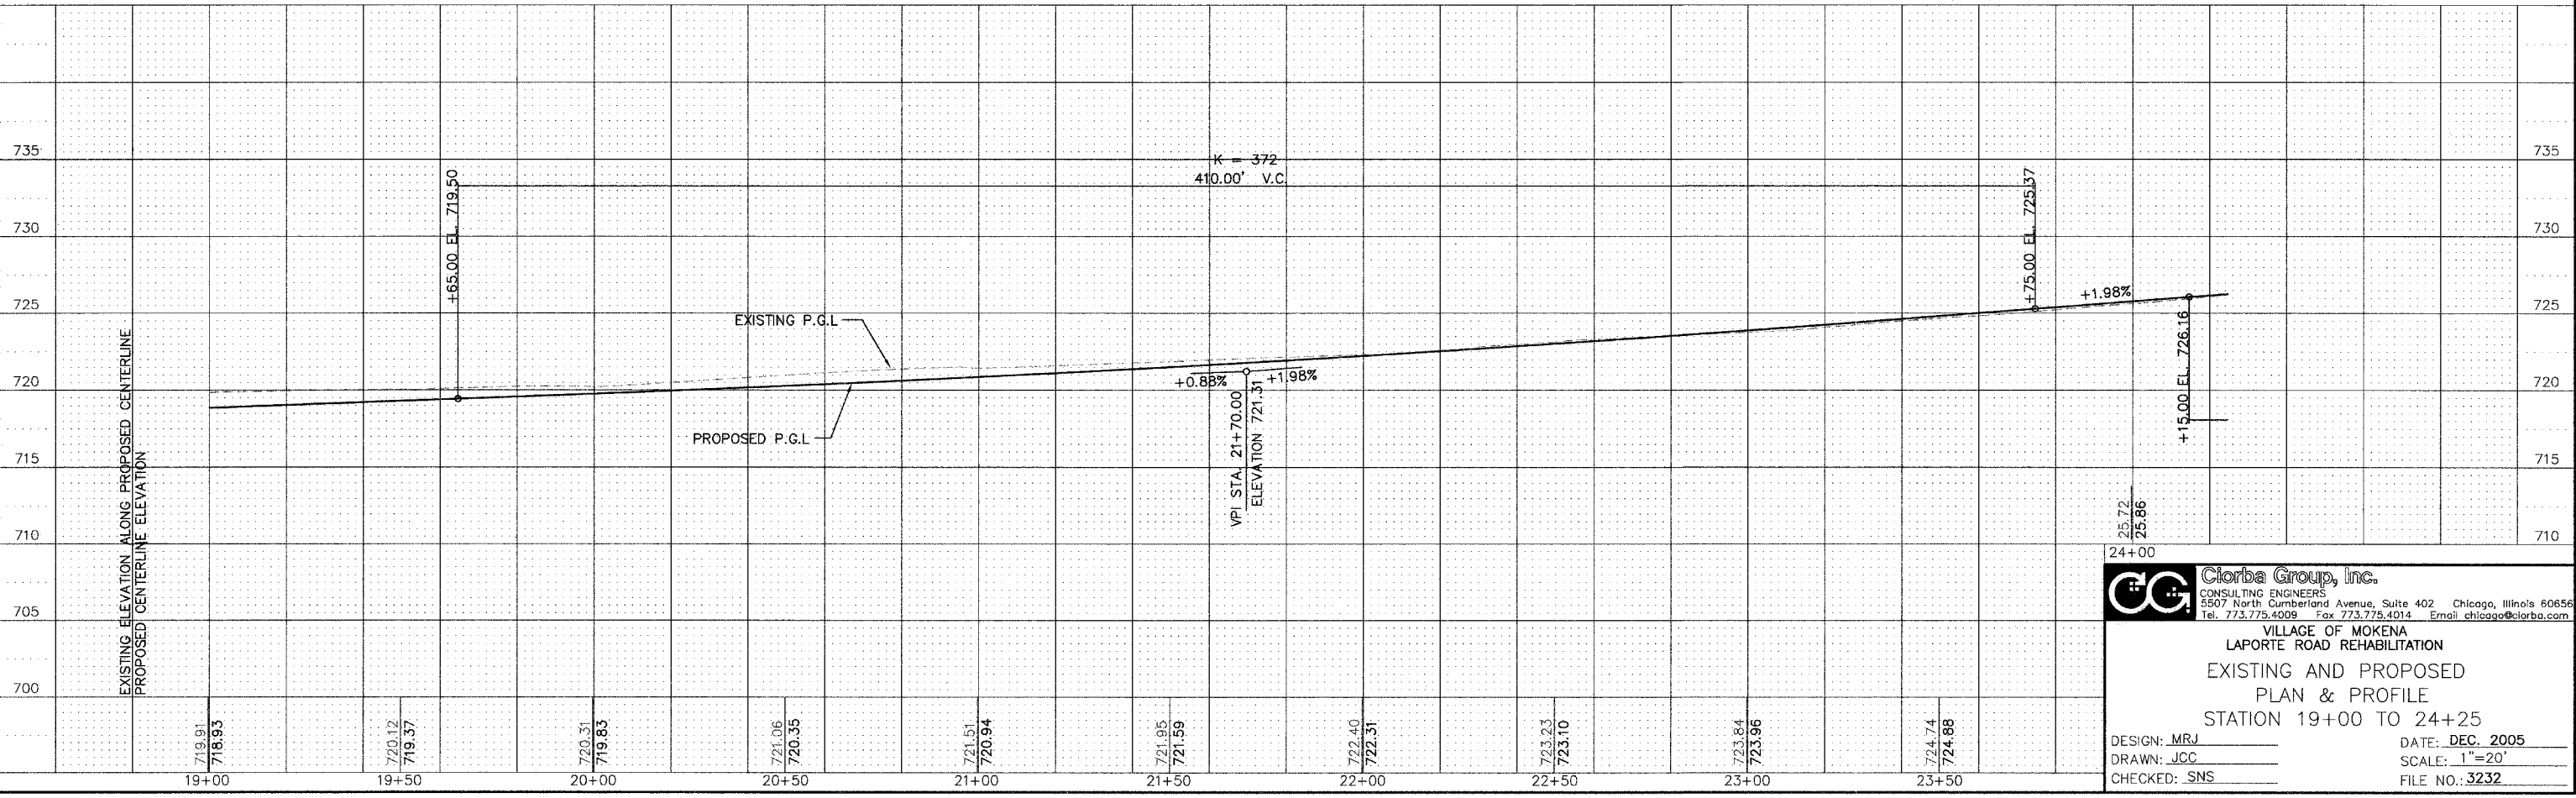

Ciorba Group, Inc.
CONSULTING ENGINEERS
5507 North Cumberland Avenue, Suite 402 Chicago, Illinois 60656
Tel. 773.775.4009 Fax 773.775.4014 Email chicagoc@ciorga.com

**VILLAGE OF MOKENA
LAPORTE ROAD REHABILITATION
EXISTING AND PROPOSED
PLAN & PROFILE
STATION 19+00 TO 24+25**

DESIGN: MRJ
DRAWN: JCC
CHECKED: SNS

DATE: DEC. 2005
SCALE: 1"=20'
FILE NO.: 3232

PLU: JAL: Dec 26, 2005 - 10:52am
FILENAME: N:\PK00A\3232\Design\ProposedPlan\3232-FNF-03.dwg