


- LEGEND**
- X TREE REMOVAL
 - PROPOSED DRIVEWAY PAVEMENT
 - REL RELOCATE

- NOTES:**
- * SEE CROSS-SECTIONS FOR SWALE AND SIDEWALK ELEVATIONS.
 - * SEE PROPOSED EROSION CONTROL AND LANDSCAPING DETAILS FOR PROPOSED TREE LOCATION.
 - * SEE DRAINAGE AND UTILITY PLAN FOR UTILITY REMOVAL AND RELOCATION INFORMATION.
 - * SEE LIGHTING REMOVAL PLAN SHEETS FOR REMOVAL OF LIGHTING ITEMS.

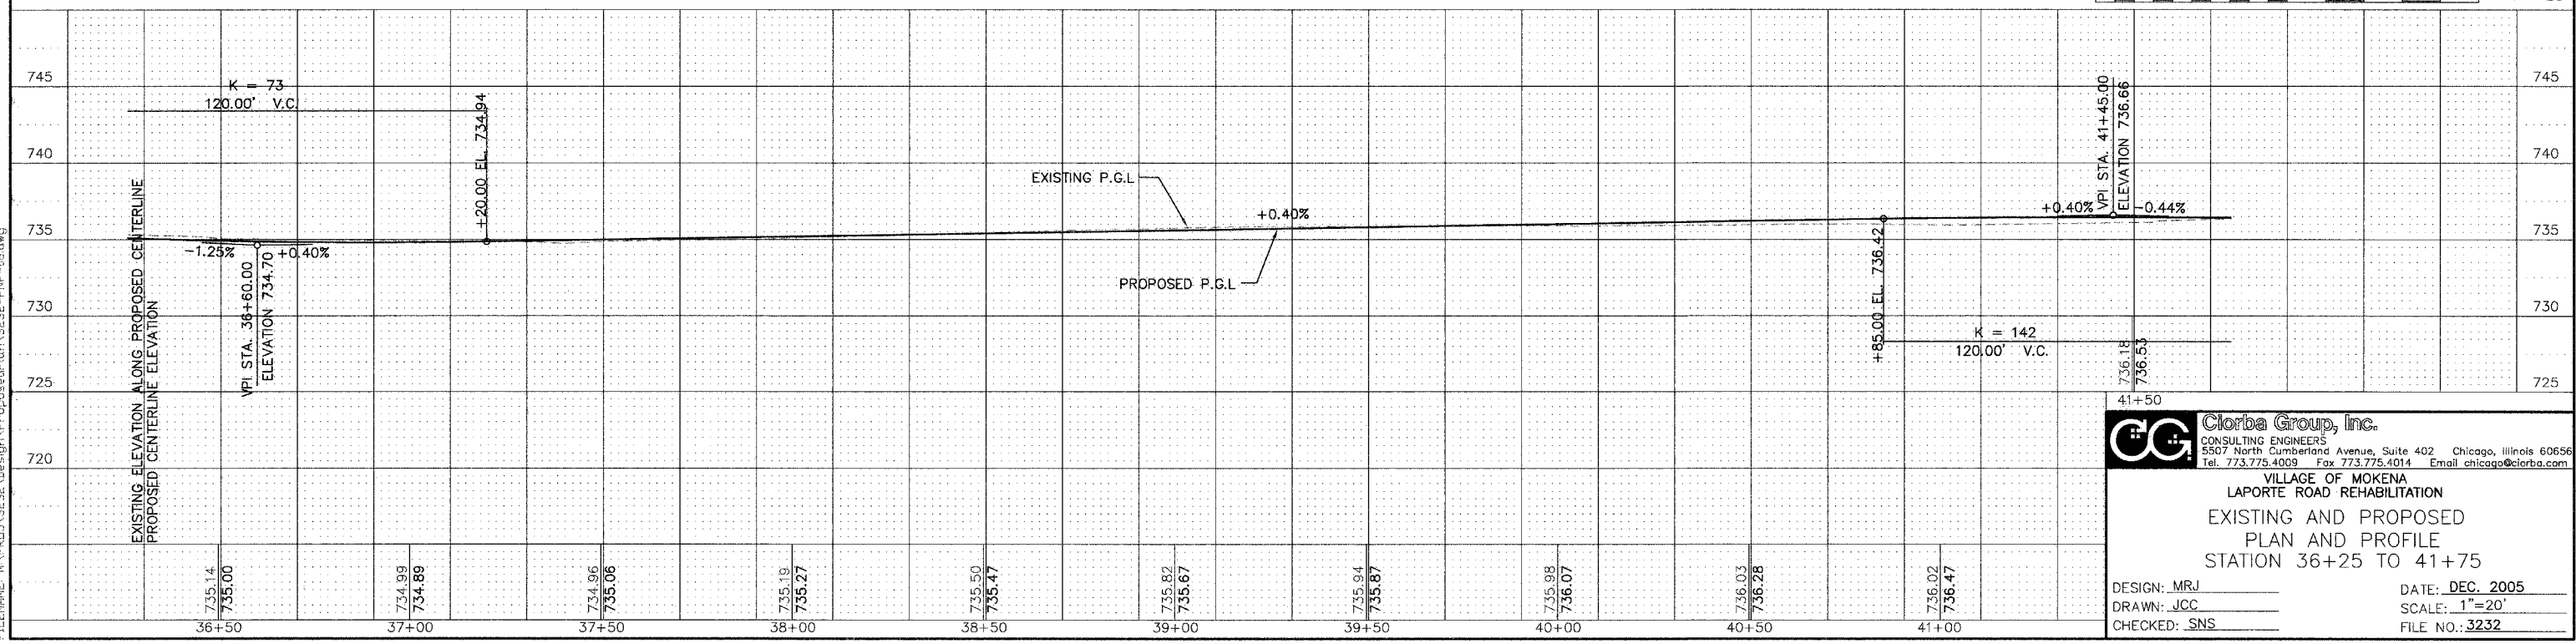

Clorba Group, Inc.
 CONSULTING ENGINEERS
 5507 North Cumberland Avenue, Suite 402 Chicago, Illinois 60656
 Tel. 773.775.4009 Fax 773.775.4014 Email chicago@clorba.com

VILLAGE OF MOKENA
 LAPORTE ROAD REHABILITATION
 EXISTING AND PROPOSED
 PLAN AND PROFILE
 STATION 36+25 TO 41+75

DESIGN: MRJ
 DRAWN: JCC
 CHECKED: SNS

DATE: DEC. 2005
 SCALE: 1"=20'
 FILE NO.: 3232

PLOT DATE: DEC 2005 10:07 am
 FILENAME: N:\PROJ\3232\Design\ProposedPlan\3232-FNP-05.dwg