


MATCH LINE STA. 58+50
SEE SHEET NO. PP-9

MATCH LINE STA. 64+00
SEE SHEET NO. PP-11

- X TREE REMOVAL
- PROPOSED DRIVEWAY PAVEMENT
- REL RELOCATE

- NOTES:
- * SEE CROSS-SECTIONS FOR SWALE AND SIDEWALK ELEVATIONS.
 - * SEE PROPOSED EROSION CONTROL AND LANDSCAPING DETAILS FOR PROPOSED TREE LOCATION.
 - * SEE DRAINAGE AND UTILITY PLAN FOR UTILITY REMOVAL AND RELOCATION INFORMATION.
 - * SEE LIGHTING REMOVAL PLAN SHEETS FOR REMOVAL OF LIGHTING ITEMS.

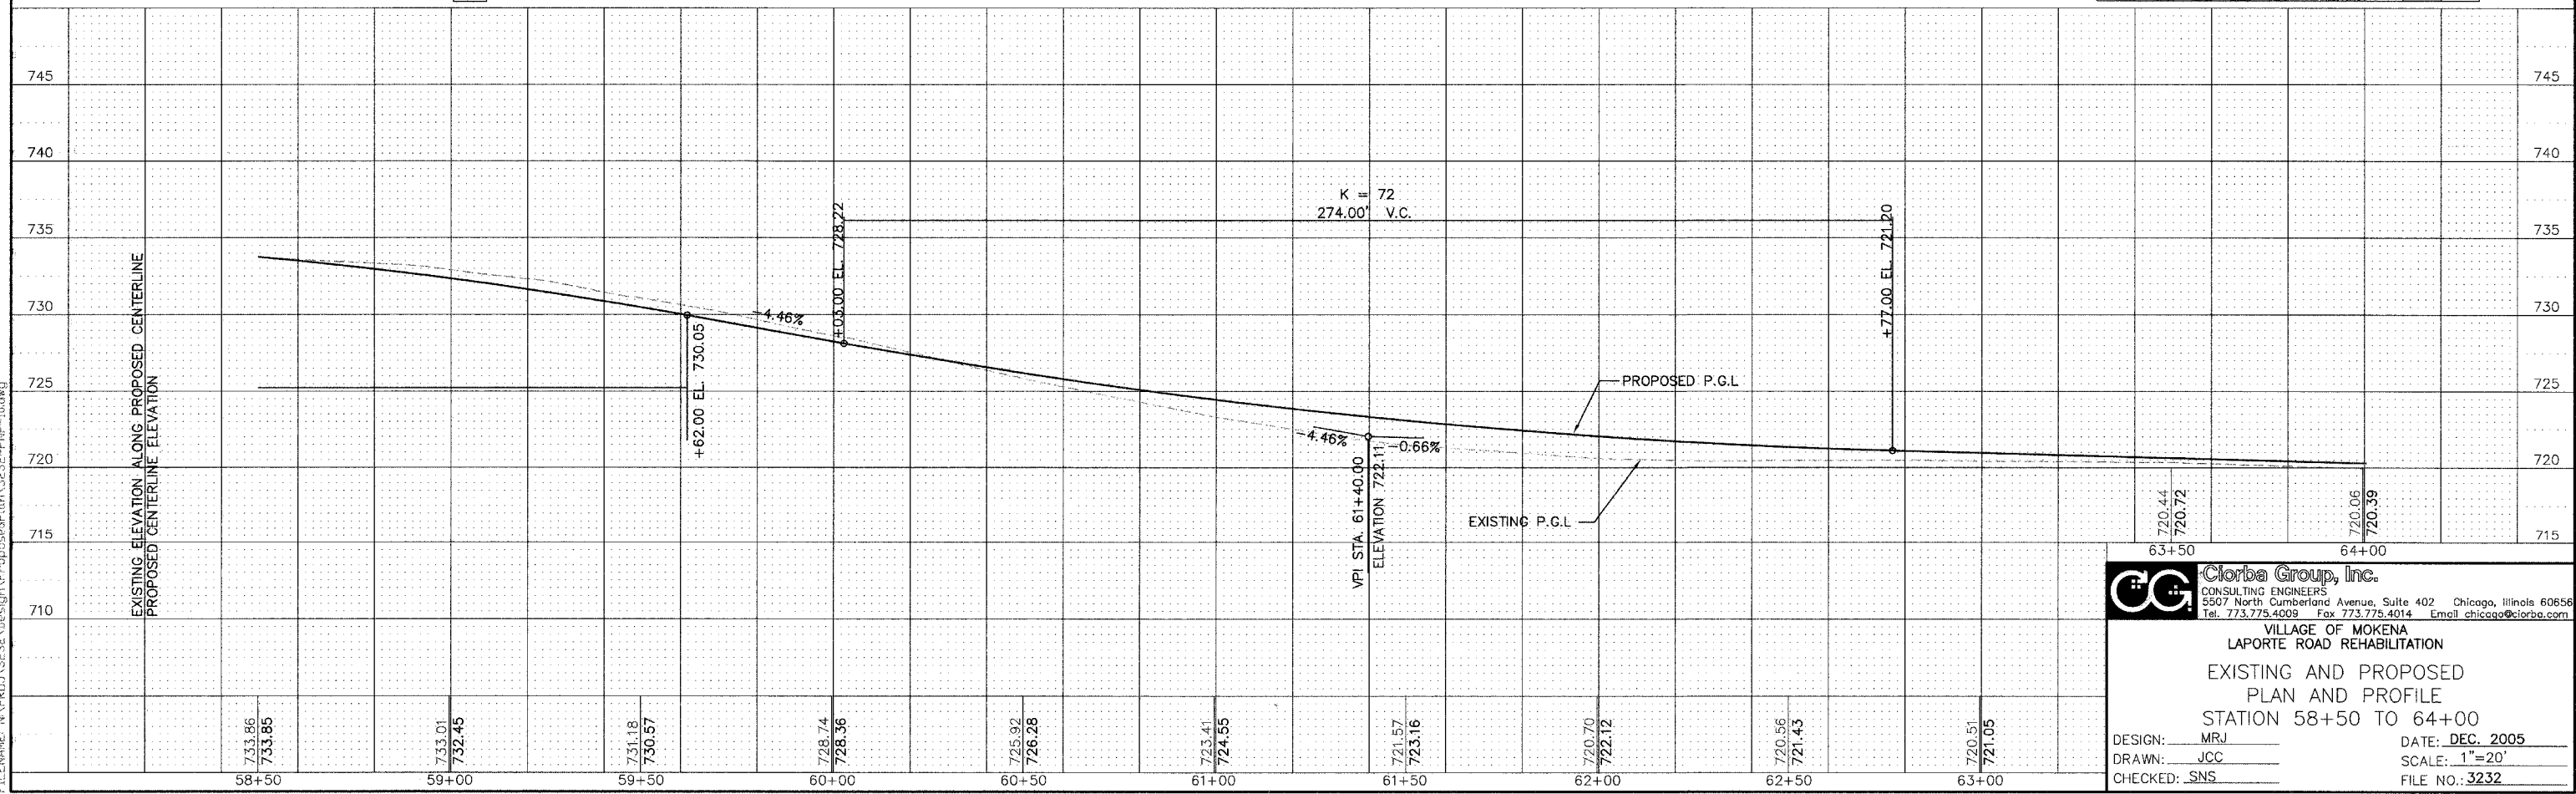

Ciorba Group, Inc.
CONSULTING ENGINEERS
5907 North Cumberland Avenue, Suite 402 Chicago, Illinois 60656
Tel. 773.775.4009 Fax 773.775.4014 Email chicao@ciorba.com

VILLAGE OF MOKENA
LAPORTE ROAD REHABILITATION
EXISTING AND PROPOSED
PLAN AND PROFILE
STATION 58+50 TO 64+00

DESIGN: MRJ
DRAWN: JCC
CHECKED: SNS

DATE: DEC. 2005
SCALE: 1"=20'
FILE NO.: 3232

PLU1 JAT1 Dec 22, 2005 10:46am
FILENAME: N:\PROJ\3232\Design\Proposed\Plan\3232-PNP-10.dwg