
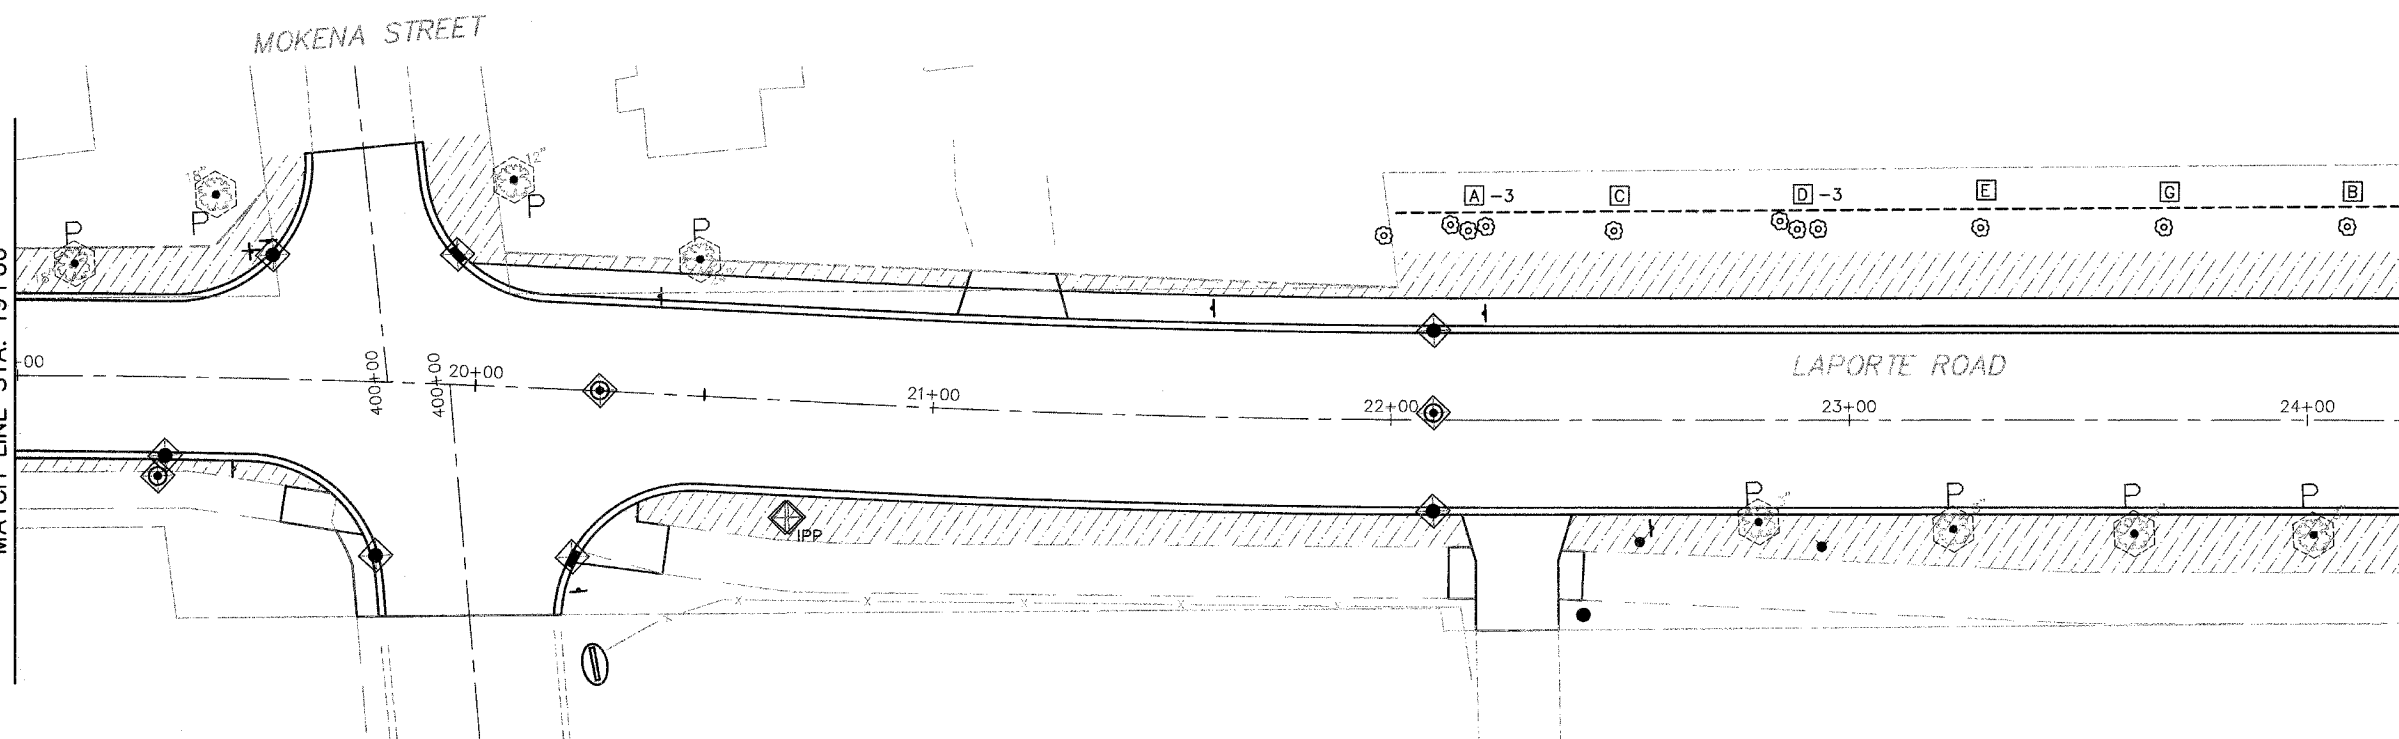


FAH ROUTE	SECTION	COUNTY	TOTAL SHEETS	SHEET NO
0306	*	WILL	118	42
FHWA REGION NO.	ILLINOIS	PROJECT M-8003(200)		
* 01-00029-00-FP			CONTRACT NO. 83825	

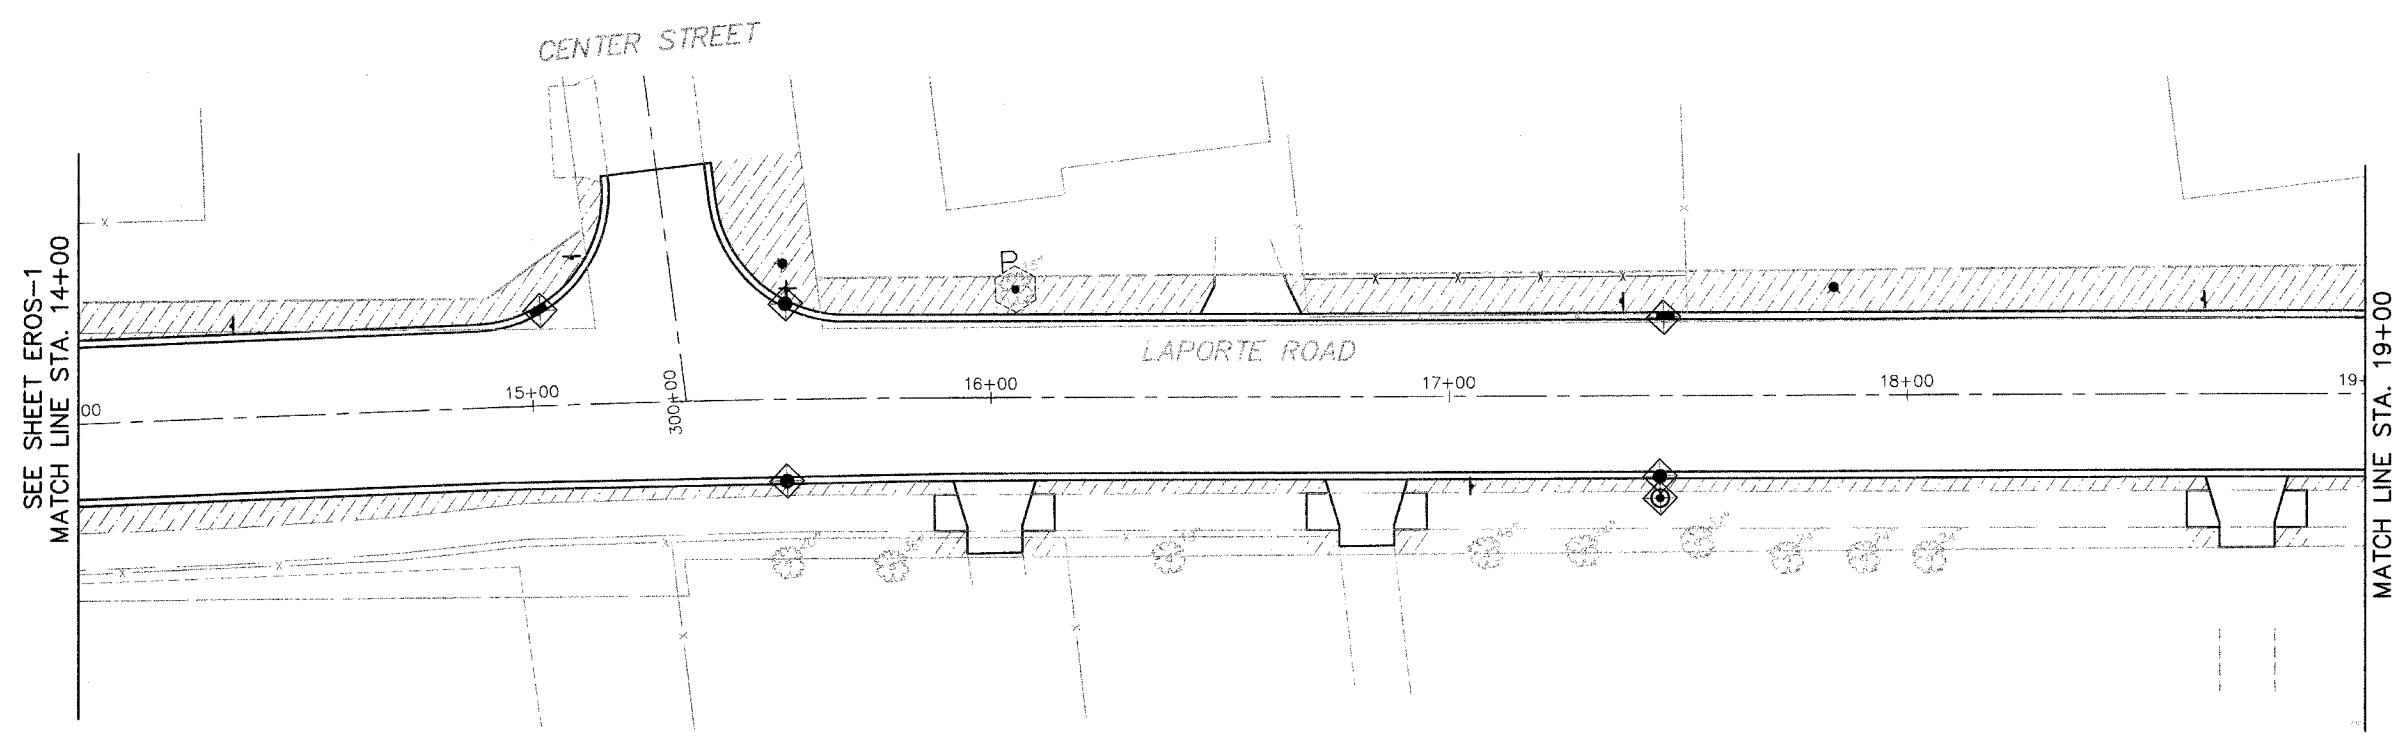

EROS-2

- [A] T-ACERX FREM AB 2-1/2
- [B] T-CELTIS OCCID 2-1/2
- [C] T-OSTRYA VIRG 2
- [D] T-QUERCUS MEUH 2
- [E] T-TILIA AMER RD 2-1/2
- [F] T-QUERCUS ELLIP 1-3/4
- [G] T-PYRUS C CH TF 2-1/2

LEGEND

	SODDING, TOPSOIL, FURNISH AND PLACE, 4"
	INLET FILTERS
	INLET AND PIPE PROTECTION
	TEMPORARY FENCE
	TREE TRUNK PROTECTION
	PERIMETER EROSION BARRIER

Clorba Group, Inc.
CONSULTING ENGINEERS
5507 North Cumberland Avenue, Suite 402 Chicago, Illinois 60656
Tel. 773.775.4089 Fax 773.775.4014 Email chicago@clorba.com

VILLAGE OF MOKENA
LAPORTE ROAD REHABILITATION

EROSION CONTROL AND LANSCAPING PLAN
STATION 14+00 TO 24+25

DESIGN: MRJ
DRAWN: RCD
CHECKED: SNS

DATE: DEC. 2005
SCALE: 1"=20'
FILE NO.: 3232

PLU1: 1/1/11, Dec 21, 2005 - 3:08pm
FILE NAME: N:\PROJECTS\3232\Design\EROSION\3232-erosion-02.dwg