


PLAN	SECTION	COUNTY	TOTAL SHEETS	SHEET NO.
0306	*	WILL.	118	44
FHWA REGION NO.	ILLINOIS	PROJECT M-8003(200)		
* 01-00029-00-FP			CONTRACT NO. 83825	

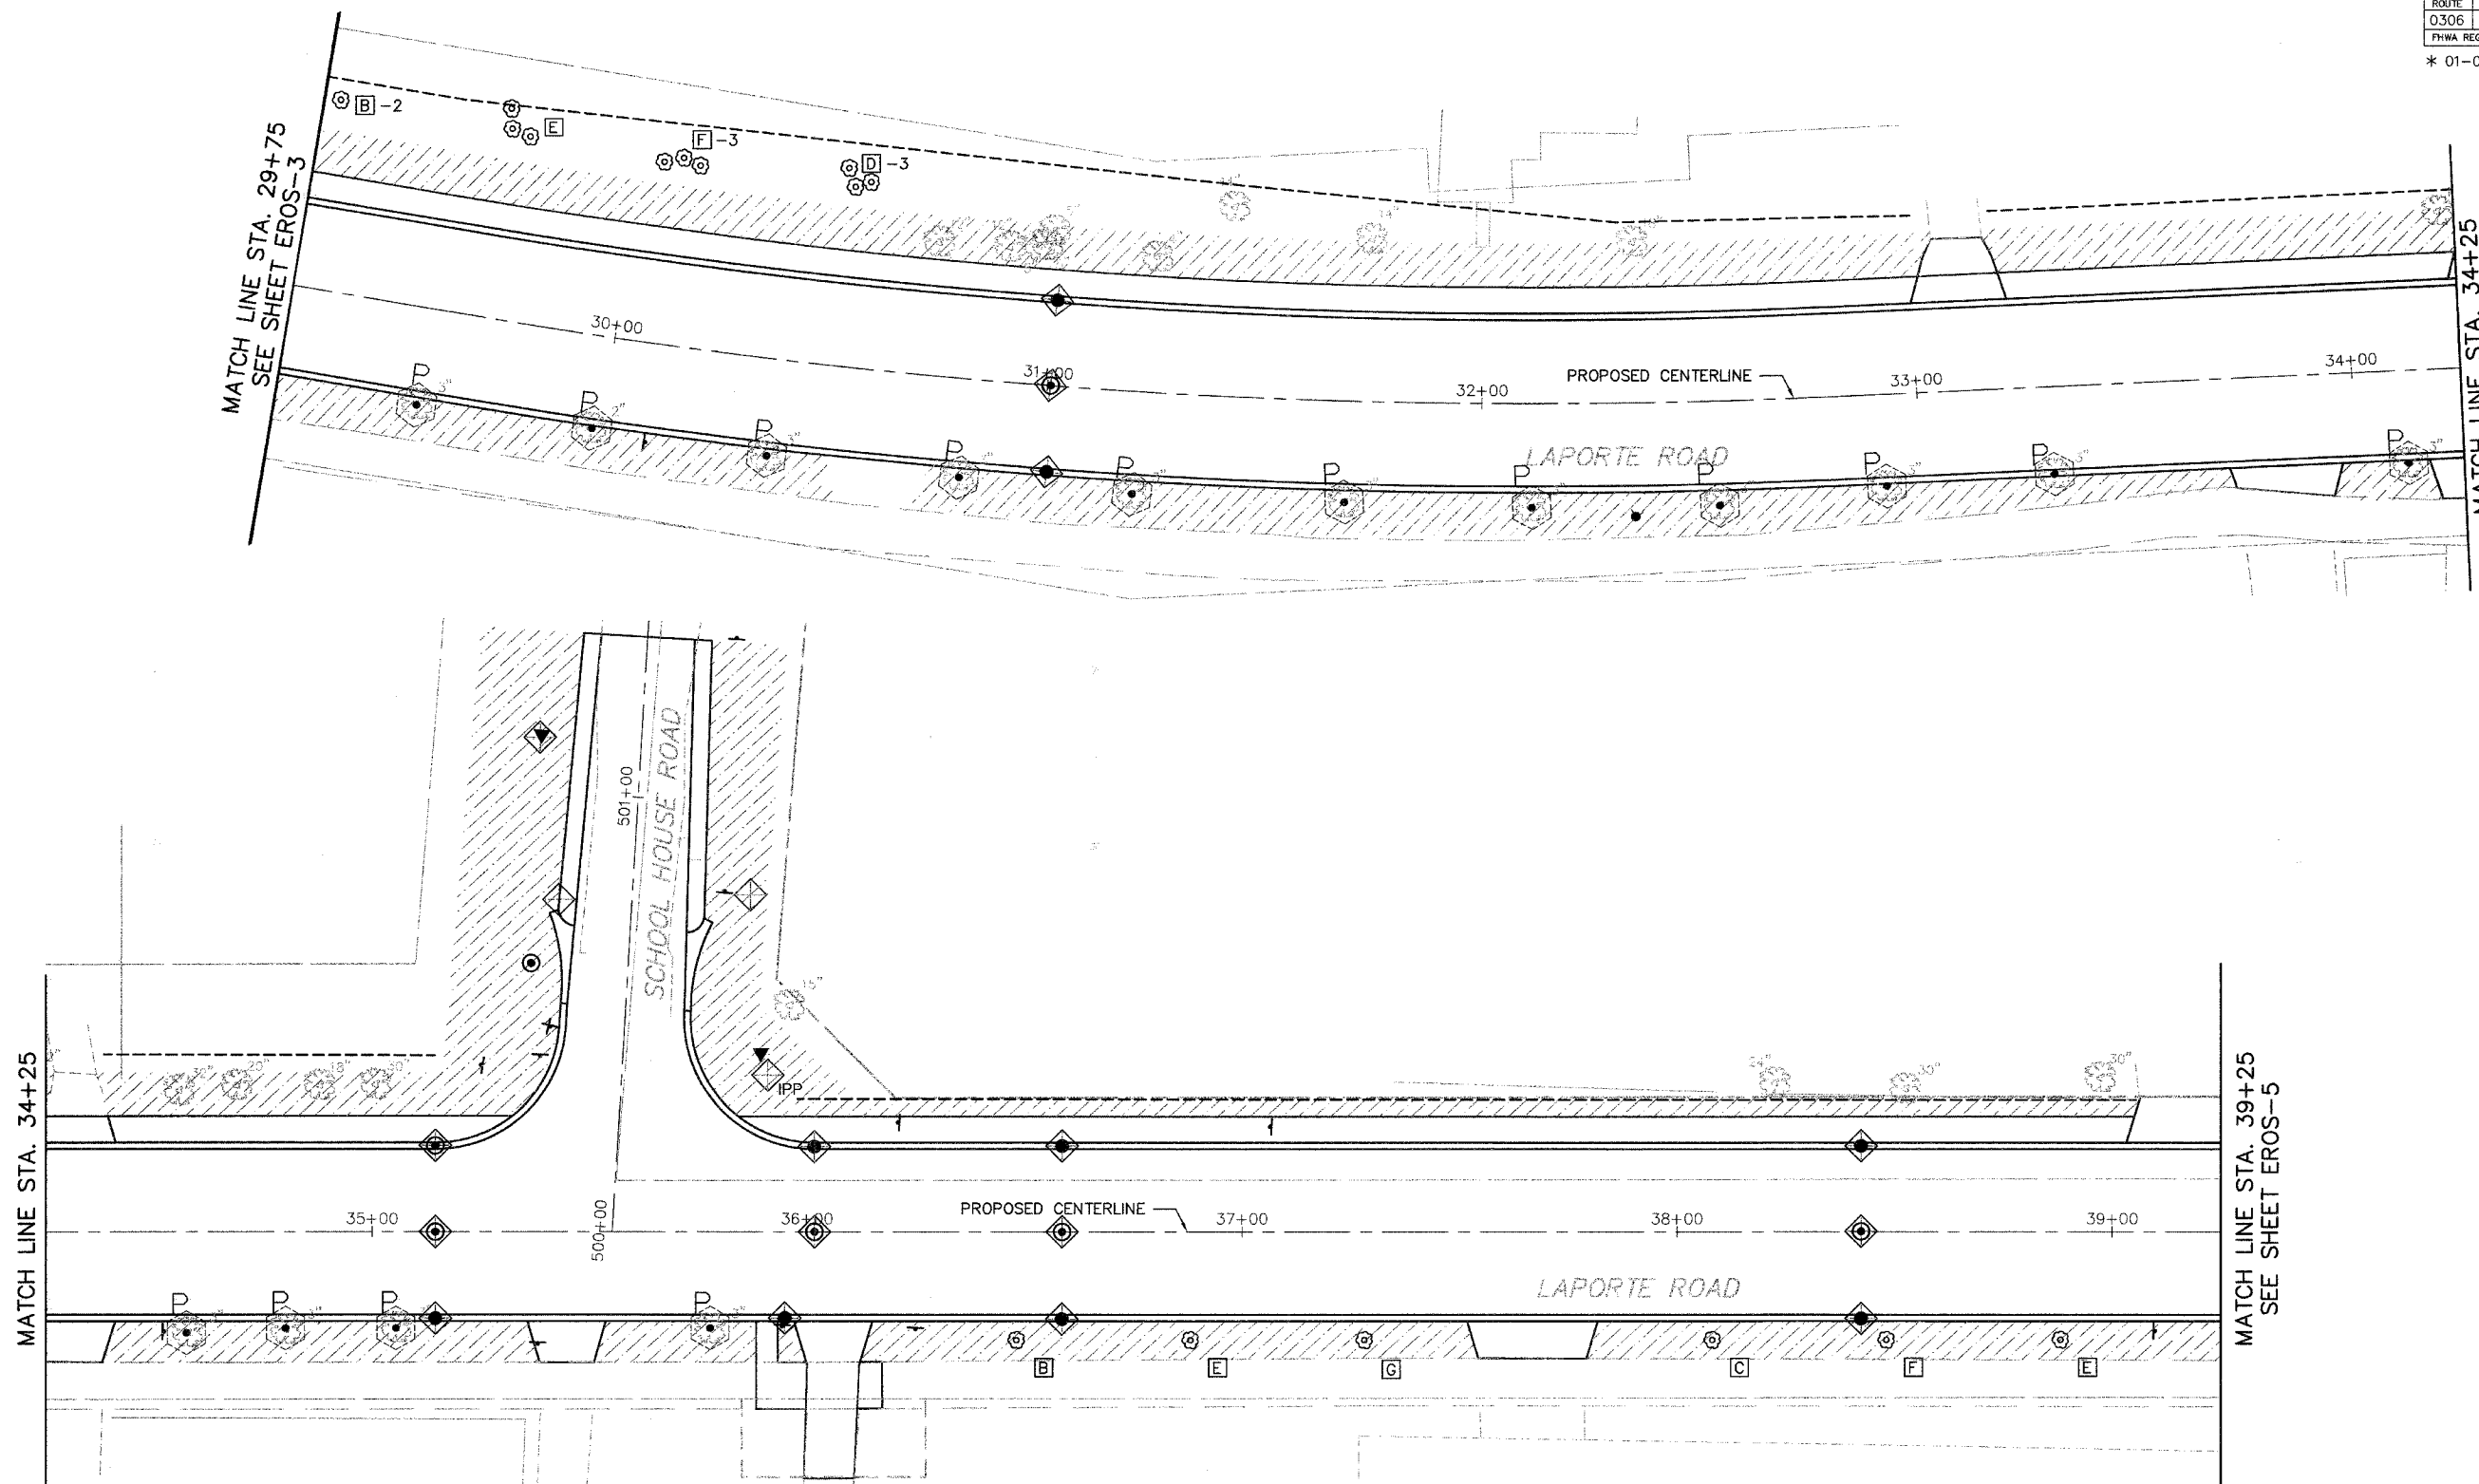

- [A] T-ACERX FREM AB 2-1/2
- [B] T-CELTIS OCCID 2-1/2
- [C] T-OSTRYA VIRG 2
- [D] T-QUERCUS MEUH 2
- [E] T-TILIA AMER RD 2-1/2
- [F] T-QUERCUS ELLIP 1-3/4
- [G] T-PYRUS C CH TF 2-1/2

LEGEND

	SODDING, TOPSOIL, FURNISH AND PLACE, 4"
	INLET FILTERS
	INLET AND PIPE PROTECTION IPP
	TEMPORARY FENCE
	TREE TRUNK PROTECTION P
	PERIMETER EROSION BARRIER

EROS-4

**Clorba Group, Inc.**  
CONSULTING ENGINEERS  
5507 North Cumberland Avenue, Suite 402 Chicago, Illinois 60656  
Tel. 773.775.4009 Fax 773.775.4014 Email chicago@clorba.com

VILLAGE OF MOKENA  
LAPORTE ROAD REHABILITATION

EROSION CONTROL AND LANDSCAPING PLAN  
STATION 29+25 TO 39+25

DESIGN: MRJ \_\_\_\_\_ DATE: DEC. 2005  
DRAWN: RCD \_\_\_\_\_ SCALE: 1"=20'  
CHECKED: SNS \_\_\_\_\_ FILE NO.: 3232

PLU1 DATE: Dec 01, 2005 - 11:10pm  
FILENAME: N:\PROJECTS\3232\Design\Erosion\3232-erosion-114.dwg