
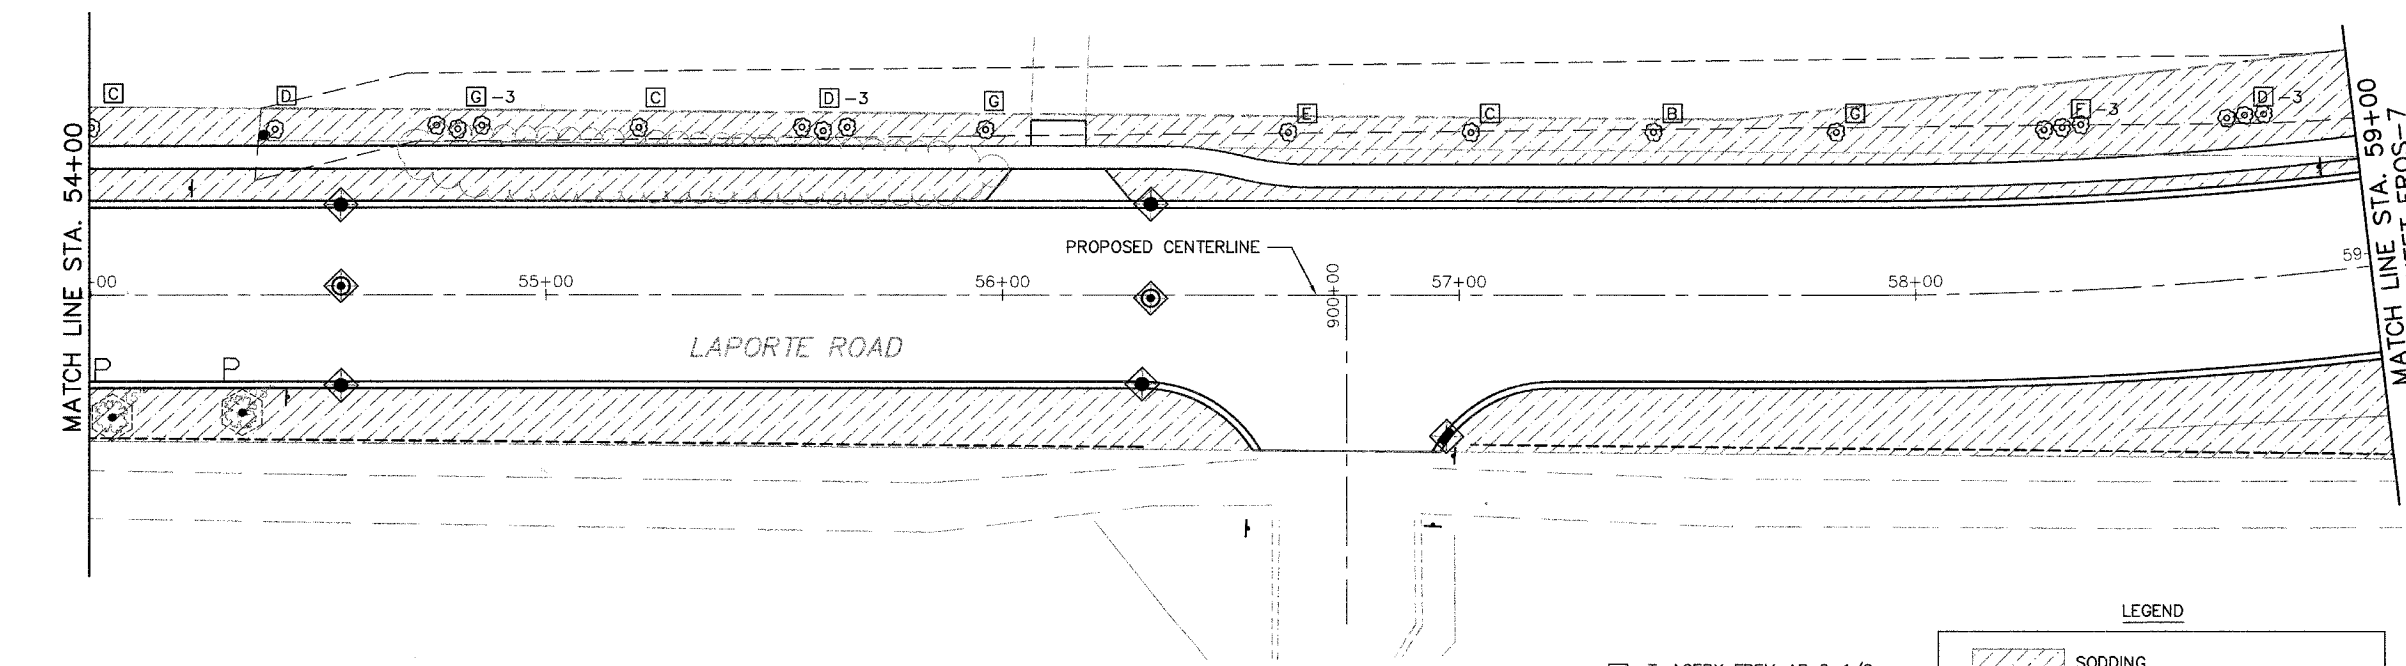


GREEN MEADOWS PARKWAY

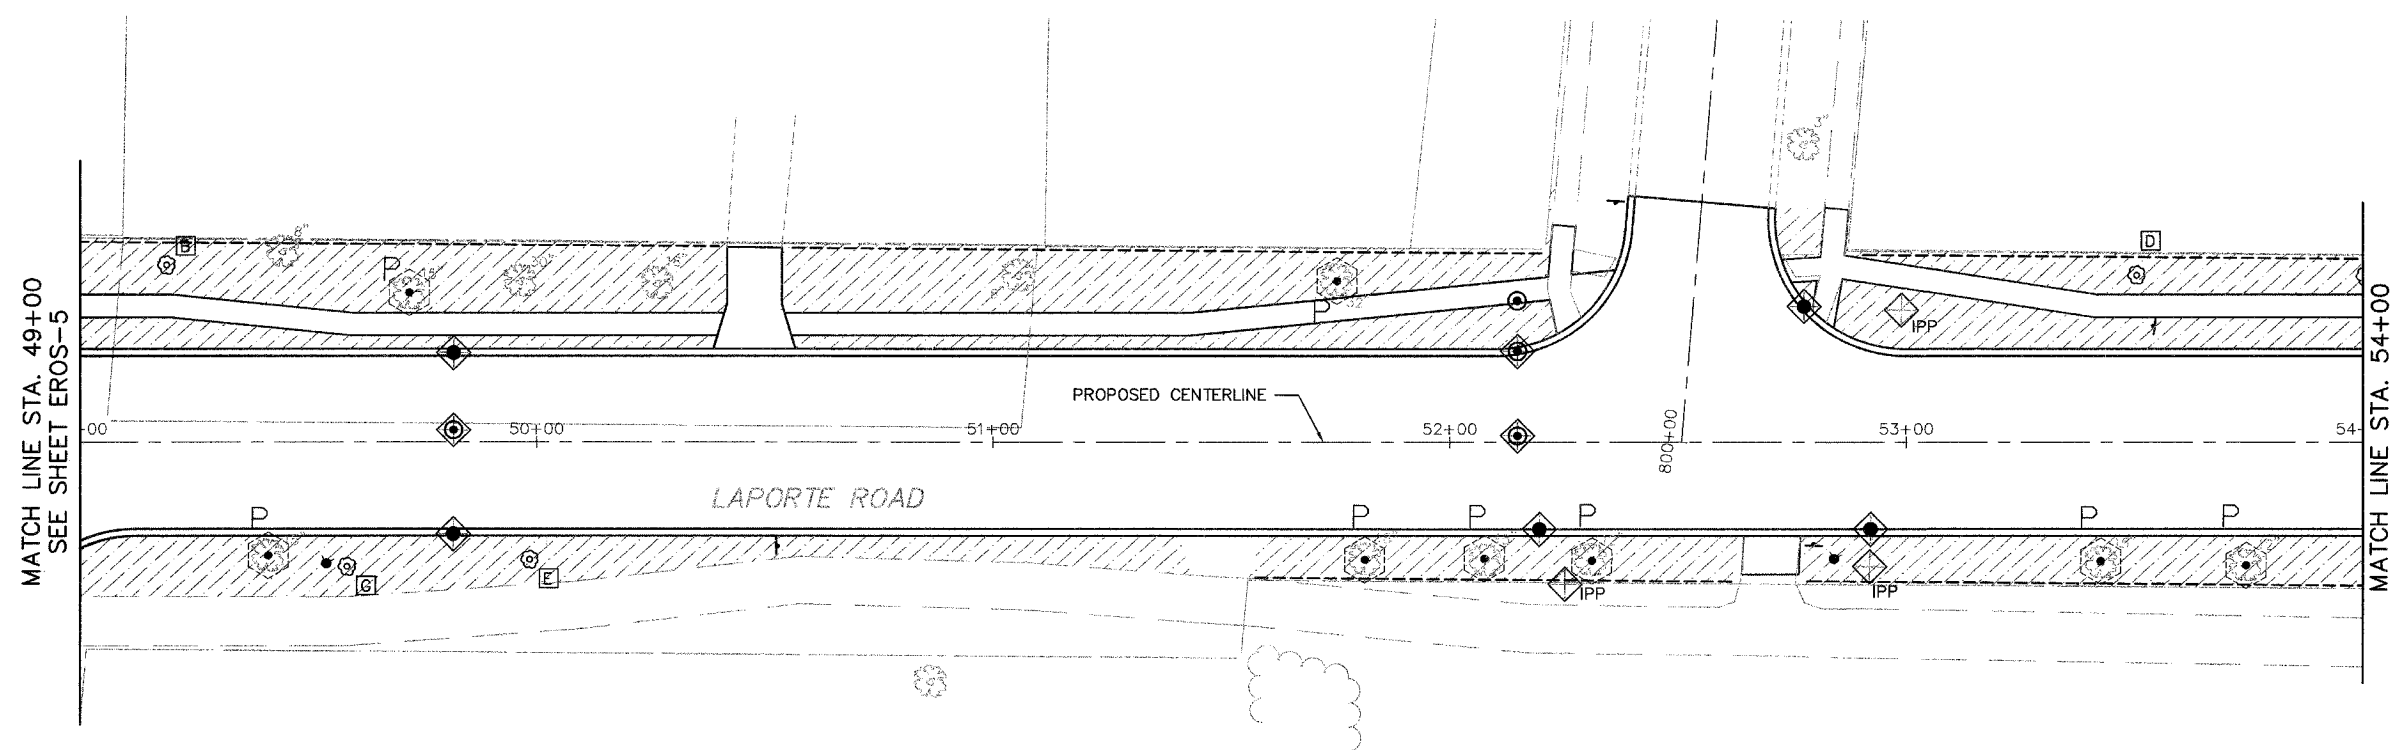

FOREST PRESERVE ENTRANCE

- [A] T-ACERX FREM AB 2-1/2
- [B] T-CELTIS OCCID 2-1/2
- [C] T-OSTRYA VIRG 2
- [D] T-QUERCUS MEUH 2
- [E] T-TILIA AMER RD 2-1/2
- [F] T-QUERCUS ELLIP 1-3/4
- [G] T-PYRUS C CH TF 2-1/2

LEGEND

- [Hatched Box] SODDING, TOPSOIL, FURNISH AND PLACE, 4"
- [Diamond with X] INLET FILTERS
- [Diamond with I] INLET AND PIPE PROTECTION
- [Circle with X] TEMPORARY FENCE
- [P] TREE TRUNK PROTECTION
- [Dashed Line] PERIMETER EROSION BARRIER

EROS-6

Ciorba Group, Inc.
CONSULTING ENGINEERS
5507 North Cumberland Avenue, Suite 402 Chicago, Illinois 60656
Tel. 773.775.4009 Fax 773.775.4014 Email chicago@ciorba.com

VILLAGE OF MOKENA
LAPORTE ROAD REHABILITATION

EROSION CONTROL AND LANDSCAPING PLAN
STATION 49+00 TO 59+00

DESIGN: MRJ _____ DATE: DEC. 2005
DRAWN: RCD _____ SCALE: 1"=20'
CHECKED: SNS _____ FILE NO.: 3232

PLU1 D:\E1\ DEC 21, 2005 - 2:43pm
FILENAME: N:\PROJ\3232\Design\Erosion\3232-erosion-06.dwg