


| | | | | |
|-----------------------|--------------------------|---------|--------------|-----------|
| F.A.U. RTE. | SECTION | COUNTY | TOTAL SHEETS | SHEET NO. |
| 3873 | 00.00243.00.FP | MCHENRY | 84 | 47 |
| STA. | TO STA. | | | |
| FED. ROAD DIST. NO. 1 | ILLINOIS HIGHWAY PROJECT | | | |
| 83840 | | | | |

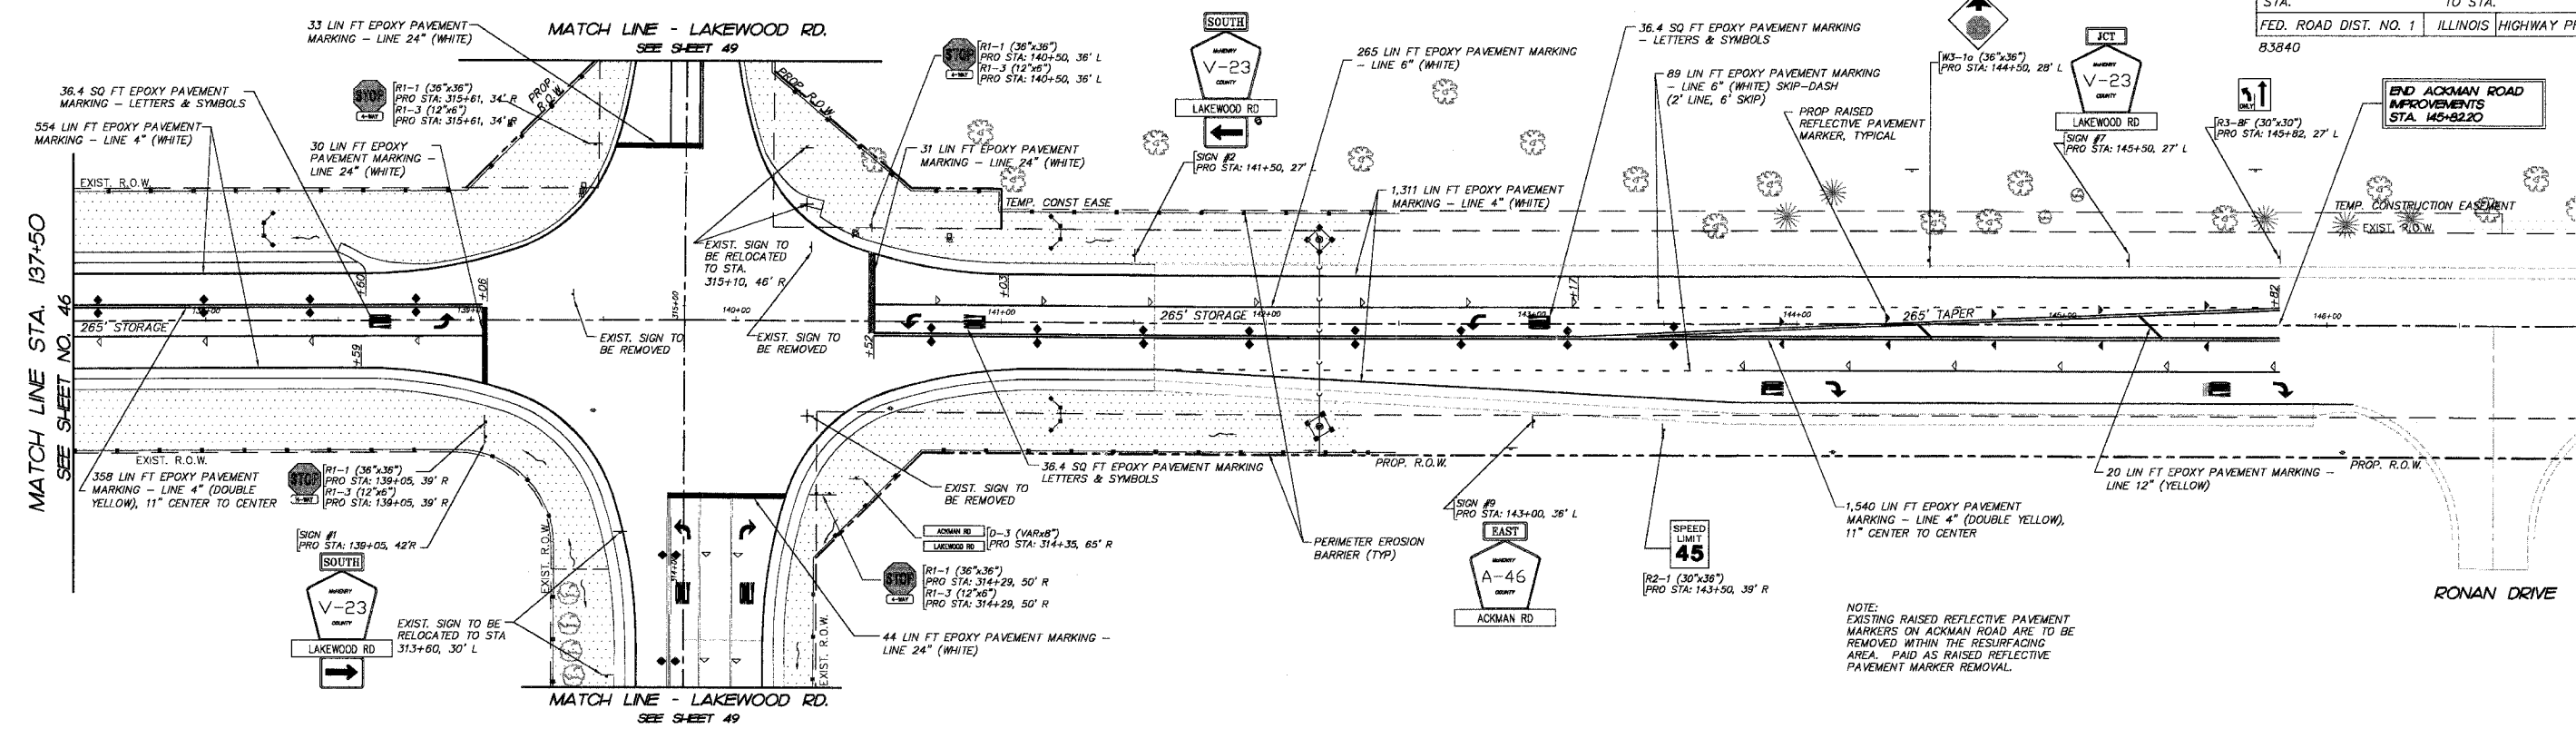

NOTE:
EXISTING RAISED REFLECTIVE PAVEMENT MARKERS ON ACKMAN ROAD ARE TO BE REMOVED WITHIN THE RESURFACING AREA. PAID AS RAISED REFLECTIVE PAVEMENT MARKER REMOVAL.

LEGEND

| | |
|--|---|
| | FURNISH AND PLACE TOPSOIL 6" WITH SEEDING (SPECIAL) AND EROSION CONTROL BLANKET |
| | DENOTES PERIMETER EROSION BARRIER |
| | DENOTES TEMPORARY DITCH CHECK AND INLET AND PIPE PROTECTION |



REVISIONS

| NO. | NAME | DATE |
|-----|------|------|
| 7. | | |
| 6. | | |
| 5. | | |
| 4. | | |
| 3. | | |
| 2. | | |
| 1. | | |

SMITH ENGINEERING CONSULTANTS, INC.
CIVIL/STRUCTURAL ENGINEERS AND SURVEYORS
4000 PRIME PARKWAY, SUITE 200
MCHENRY, ILLINOIS 60050
TEL: 815-380-1778 FAX: 815-380-1781
www.smithengineering.com E-MAIL: seo@smithengineering.com
MCHENRY HUNTLEY YORKVILLE
ILLINOIS PROFESSIONAL DESIGN FIRM # 184-000108

McHENRY COUNTY DIVISION OF TRANSPORTATION
ACKMAN ROAD EXTENSION
PAVEMENT MARKING, SIGNING, EROSION
CONTROL AND RESTORATION PLAN
STA. 137+50 TO STA. 148+82

SCALE: 1"=30'
DATE 10-05-2005
DRAWN BY MDJ
CHECKED BY TEH

PLOT FILE: STANDARD
 VIEW: CE 47
 COMP. FILE: 030210-StripingPlan.dwg