
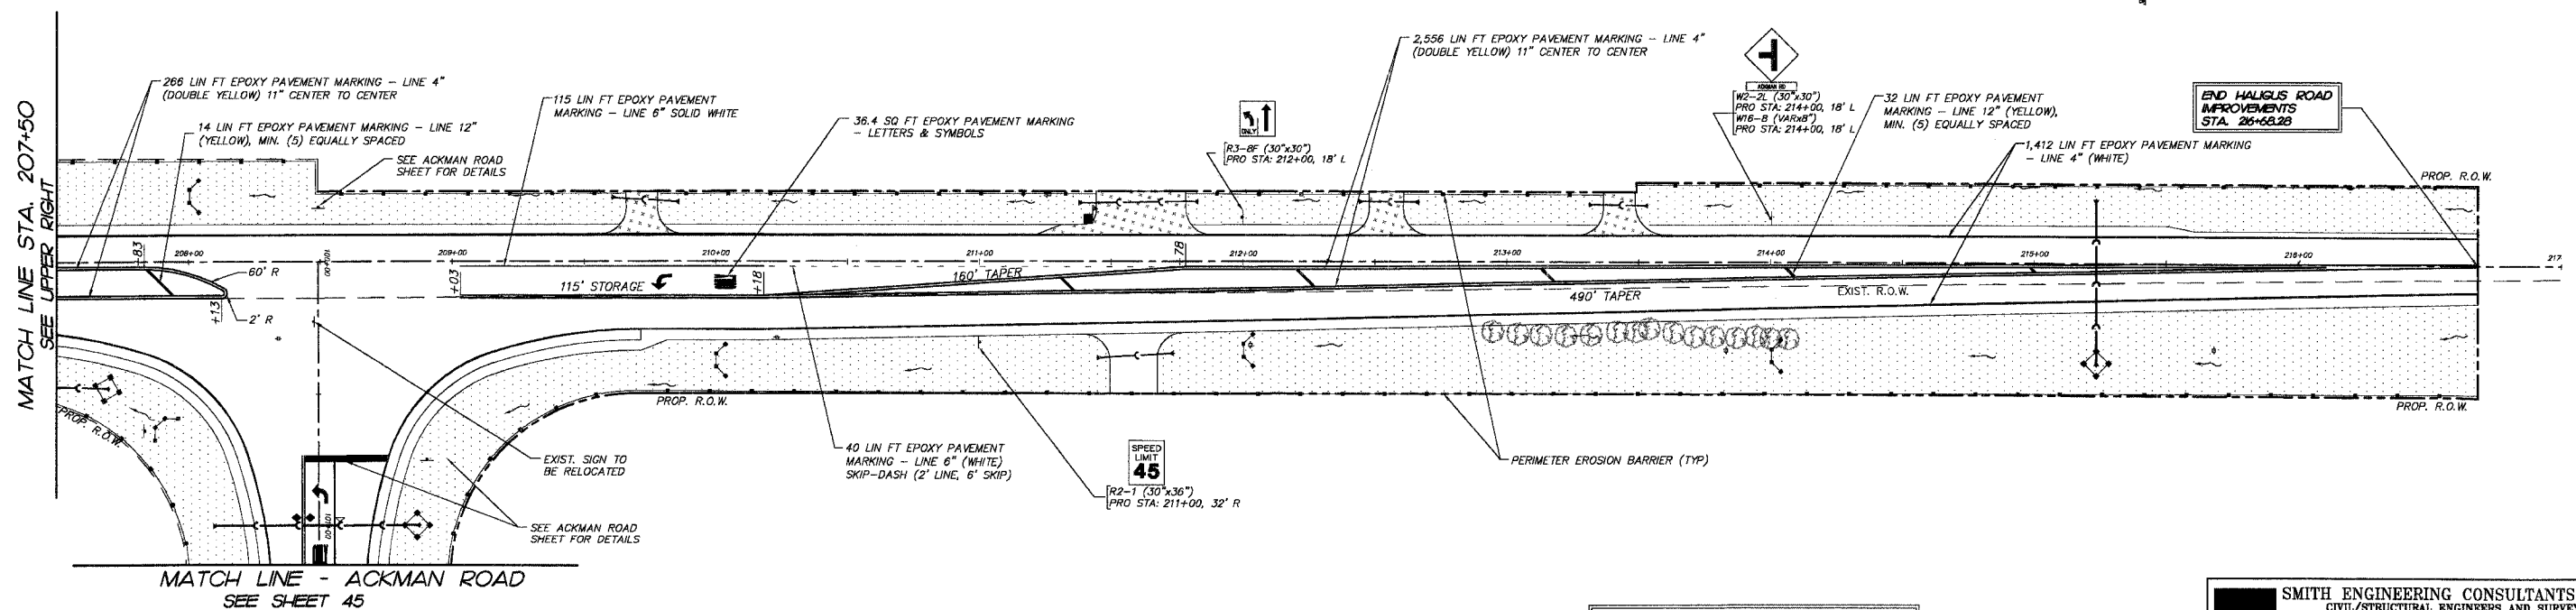


F.A.U. RTE.	SECTION	COUNTY	TOTAL SHEETS	SHEET NO.
3873	00.00243.00.FP	MCHENRY	84	48
STA.	TO STA.			
FED. ROAD DIST. NO. 1		ILLINOIS	HIGHWAY PROJECT	
83840				

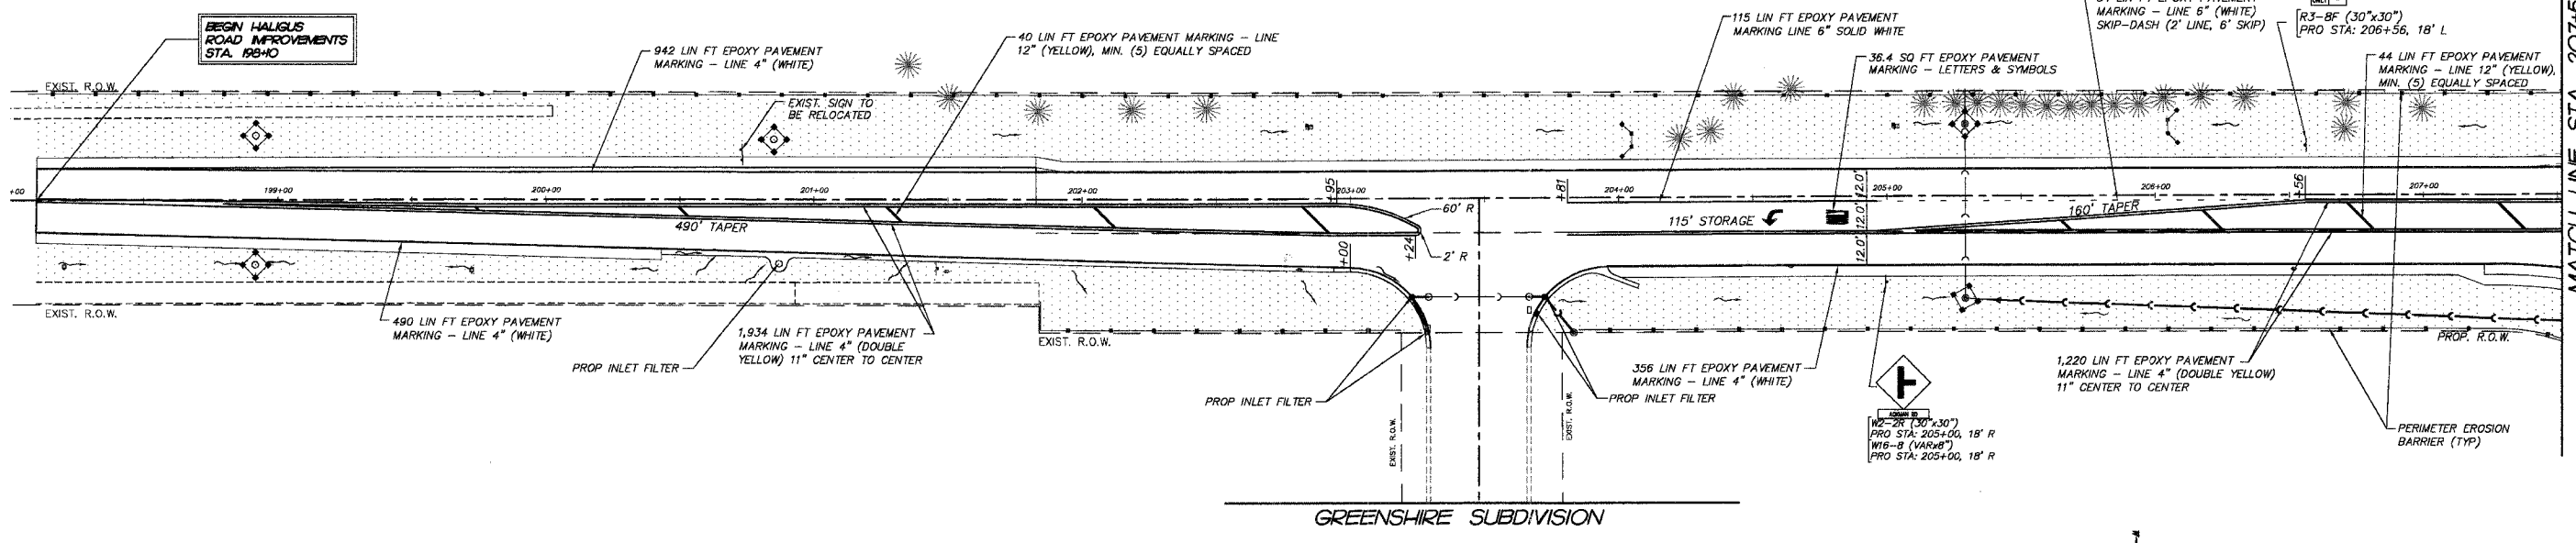

LEGEND

- FURNISH AND PLACE TOPSOIL 6" WITH SEEDING (SPECIAL) AND EROSION CONTROL BLANKET
- DENOTES PERIMETER EROSION BARRIER
- DENOTES TEMPORARY DITCH CHECK AND INLET AND PIPE PROTECTION

REVISIONS	
NAME	DATE
7.	
6.	
5.	
4.	
3.	
2.	
1.	

SMITH ENGINEERING CONSULTANTS, INC.
 CIVIL/STRUCTURAL ENGINEERS AND SURVEYORS
 4500 PRIMES PARKWAY, SUITE 201
 MCHENRY, ILLINOIS 60056
 PH: 815-386-1778 FAX: 815-386-1781
 www.smithengineering.com E-MAIL: seo@smithengineering.com
 MCHENRY HUNTLEY YORKVILLE
 ILLINOIS PROFESSIONAL DESIGN FIRM # 184-000108

MCHENRY COUNTY DIVISION OF TRANSPORTATION
 ACKMAN ROAD EXTENSION
 PAVEMENT MARKING, SIGNING, EROSION CONTROL AND RESTORATION PLAN FOR HALIGUS ROAD

SCALE: 1" = 30'
 DATE 10-05-2005
 DRAWN BY MDJ
 CHECKED BY TEH

PLOT FILE: STANDARD
 WORK: CH 48
 COMPT. FILE: 030210-StrigipmpPlan.dwg