

 


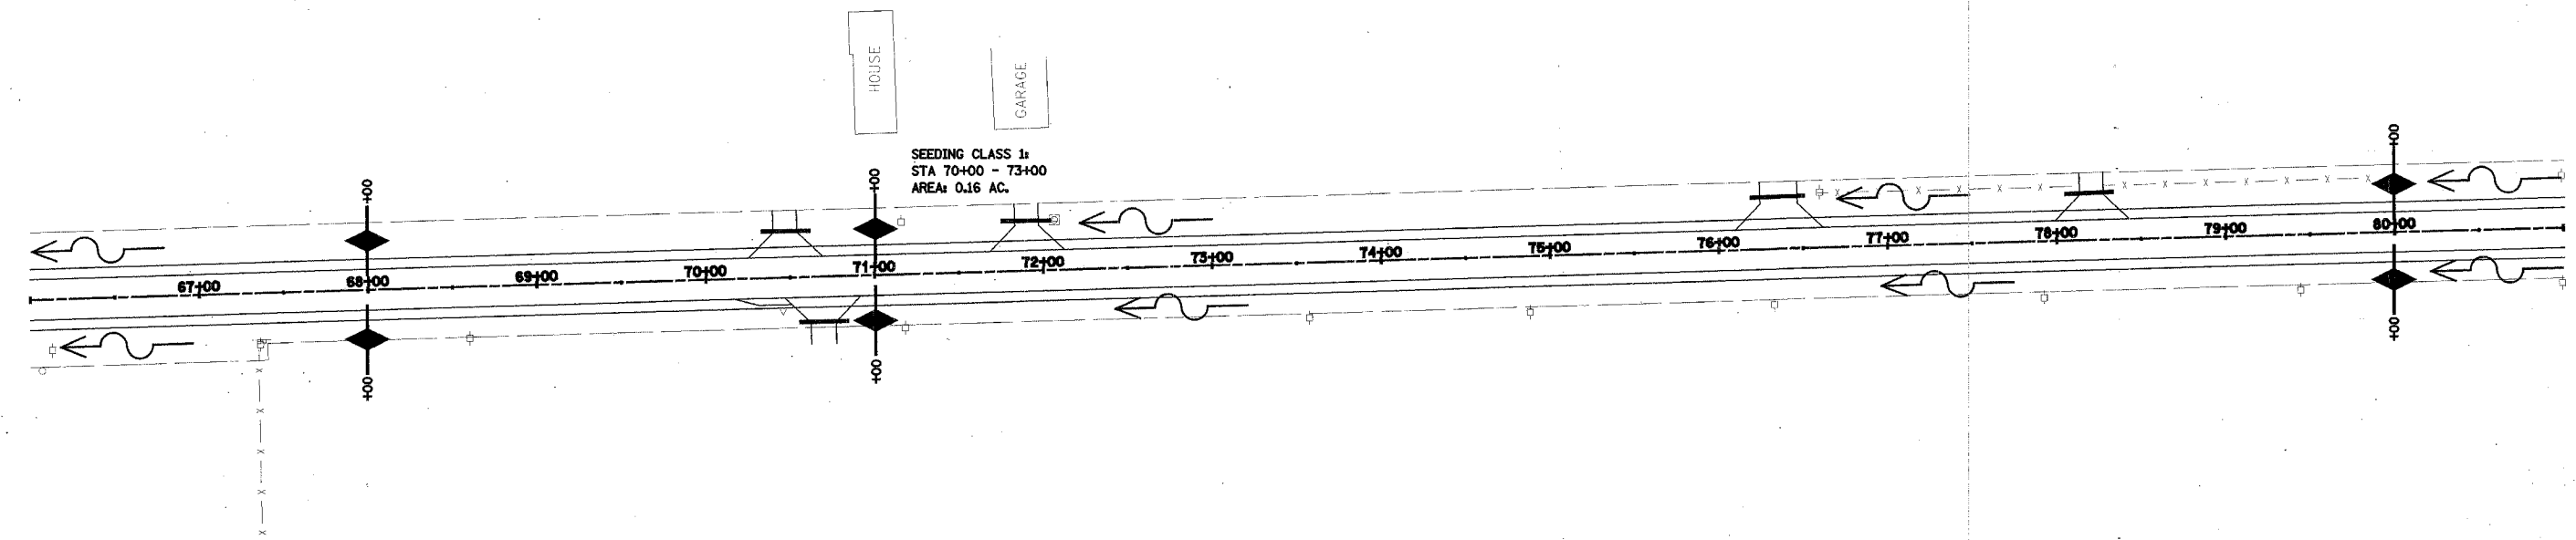


F.A.U. RTE.	SECTION	COUNTY	TOTAL SHEETS	SHEET NO.
89	04-00229-00-FF	OGLE	42	18
STA. 66+00		TO STA. 81+00		
FED. ROAD DIST. NO. _		ILLINOIS	FED. AID PROJECT	

 

S. TRANS. 1053004. SWPPP5

LEGEND

-  TEMPORARY DITCH CHECK
-  PERIMETER EROSION BARRIER - SILT FILTER FENCE OR OTHER AS APPROVED BY THE ENGINEER
-  EROSION CONTROL BLANKET

NOTE: ALL ITEMS SHALL BE CONSTRUCTED AS SHOWN ON STANDARD 280001 AND AS DIRECTED BY THE ENGINEER. MAINTENANCE AND CLEANING OF THE EROSION CONTROL ITEMS SHALL BE INCLUDED IN THE RESPECTIVE EROSION CONTROL PAY ITEM.

STORM WATER  
 POLLUTION  
 PREVENTION PLAN  
 SHEET 5  
 WHA #1053004