




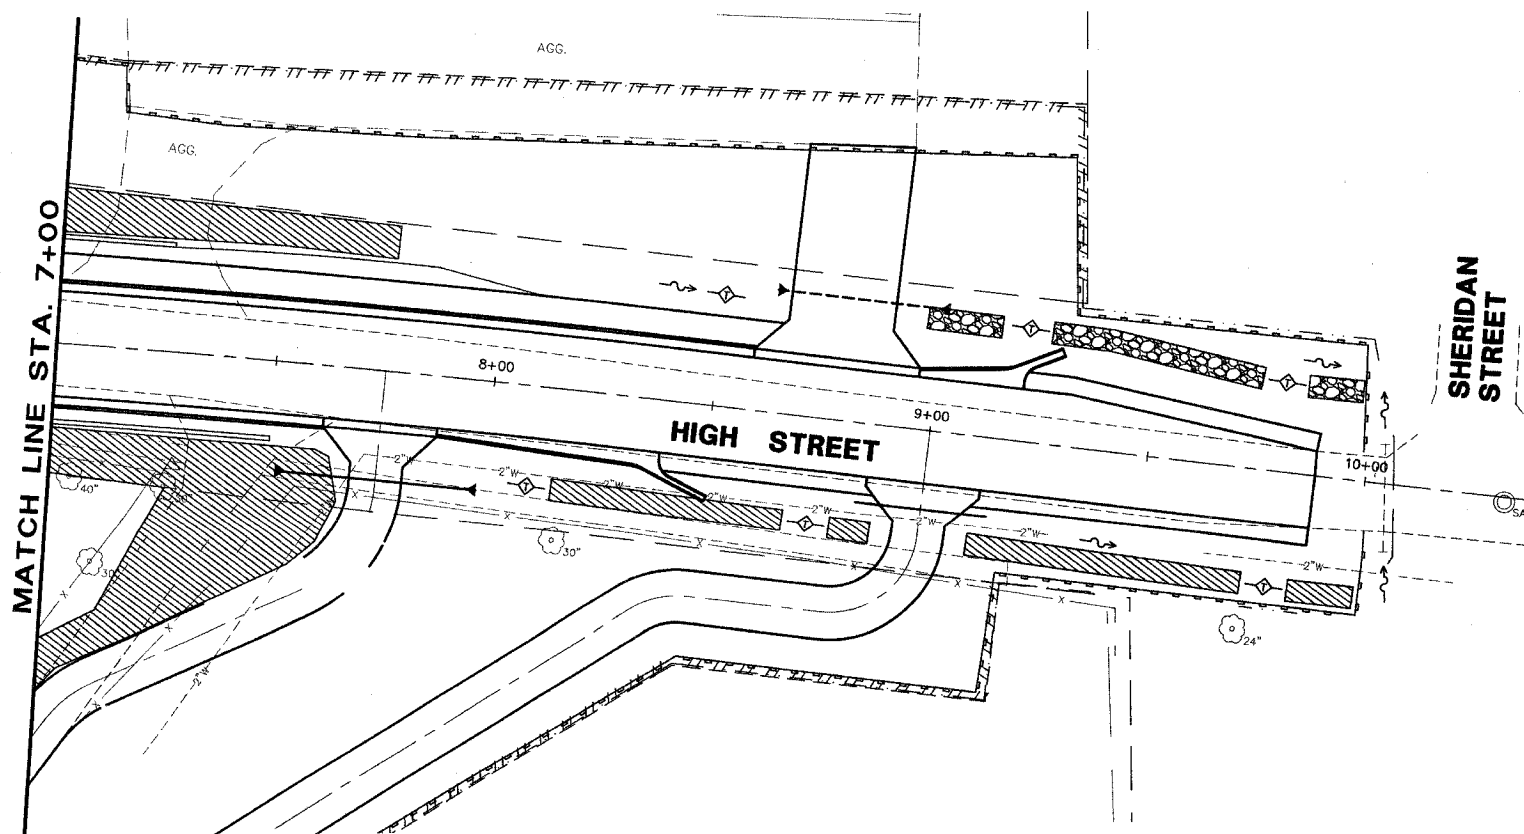


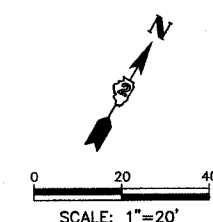


ROUTE NO.	SECTION	COUNTY	TOTAL SHEETS	SHEET NO.
MS 1090	*	BUREAU COUNTY	27	15
* SECTION 01-00000-00-00		ILLINOIS	FED. AID PROJECT	

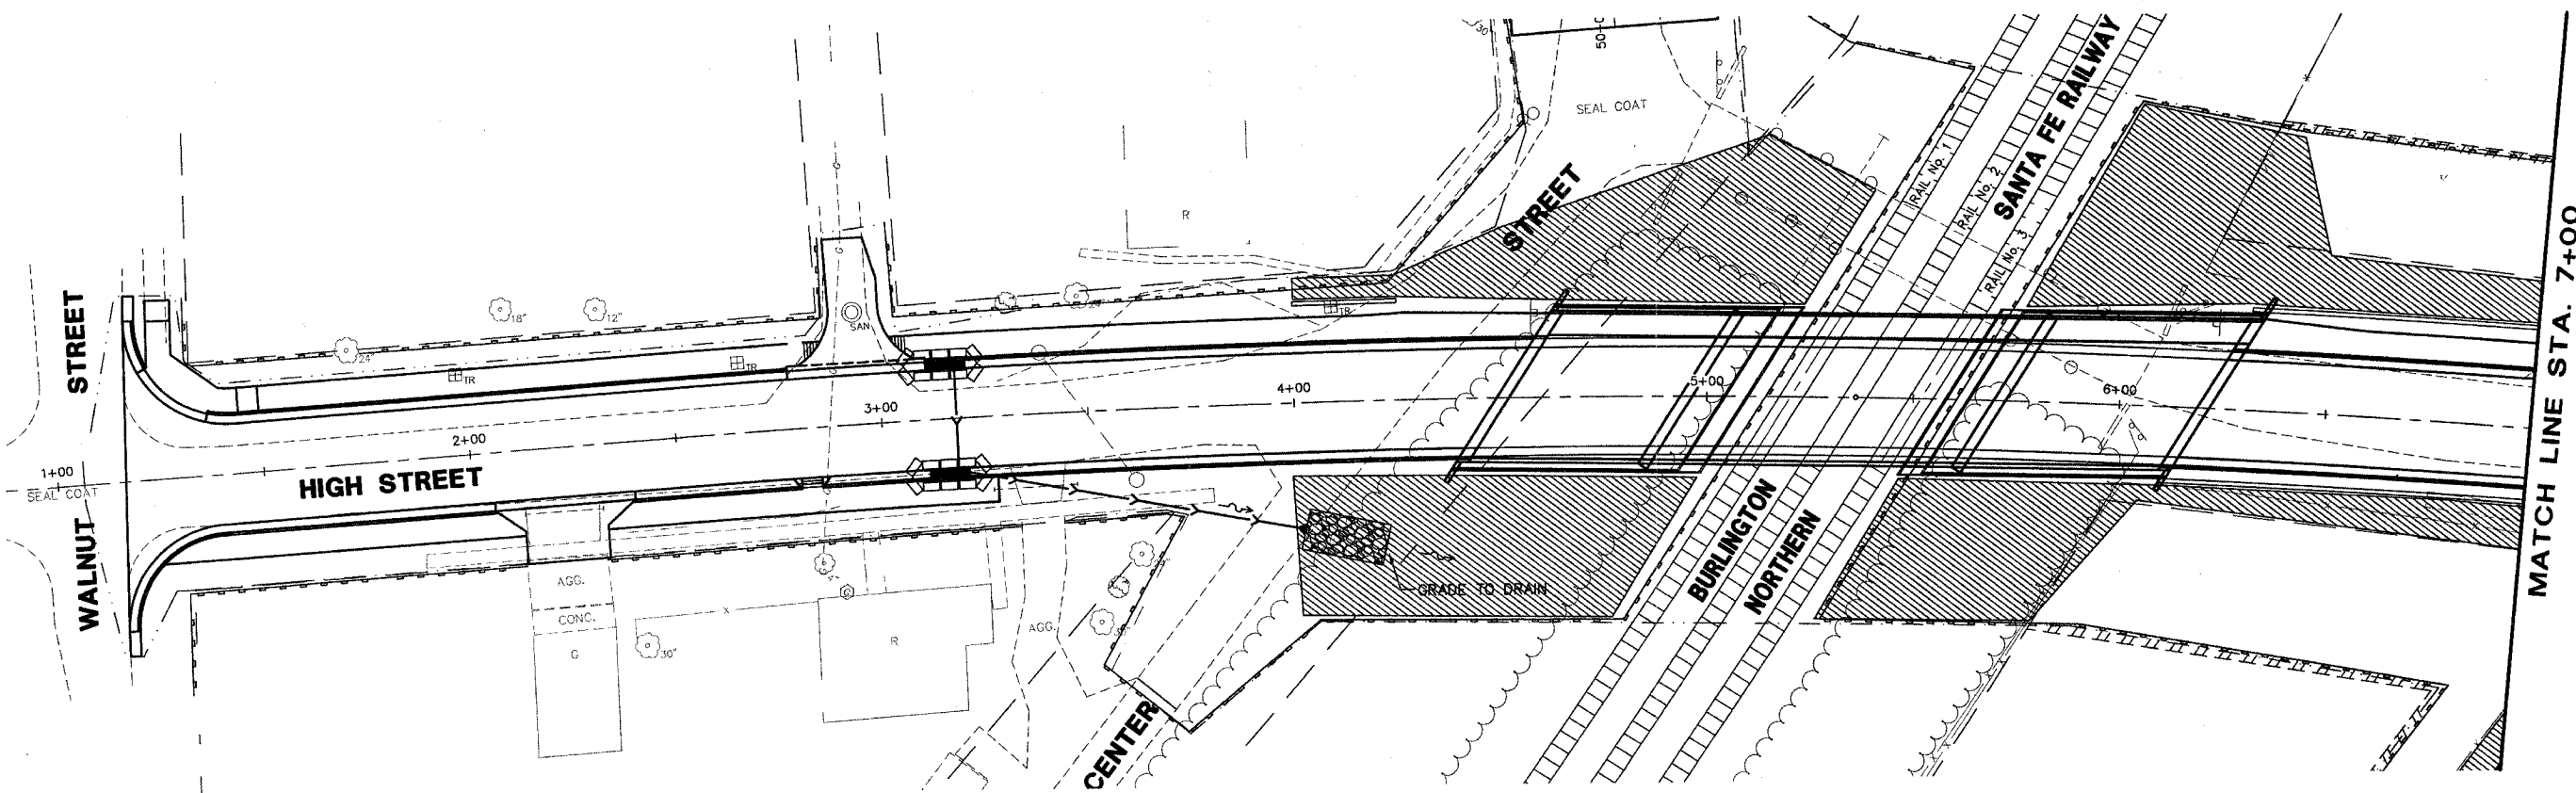

LEGEND

 -  PERIMETER EROSION BARRIER
-  INLET & PIPE PROTECTION
-  TEMPORARY DITCH CHECK
-  EROSION CONTROL BLANKET
-  STONE RIPRAP CL A3

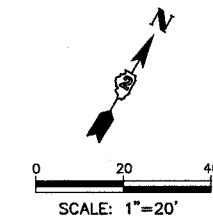

REVISIONS	
NAME	DATE

EROSION CONTROL PLAN

SCALE: 1"=20' DRAWN BY: DAC
 DATE: JANUARY 8, 2006 CHECKED BY: JAK/SAS

McCLURE ENGINEERING ASSOCIATES, INC.
 1138 COLUMBUS STREET OTTAWA, ILLINOIS 61350
 PHONE (815) 433-2080 FAX (815) 433-5930
 DESIGN FIRM LICENSE# ILLINOIS #184-000816
 COPYRIGHT 2006 BY McCLURE ENGINEERING ASSOCIATES, INC.