


ROUTE NO.	SECTION NO.	TOTAL SHEET NO.	SHEET NO.
F.A.U. 6578	03-000/9-II-FP	98	70
FED. ROAD DIST. NO.	COUNTY	PROJECT	
	PEORIA	M-5093 (104)	
	ILLINOIS		

CONTRACT NO. 89369

GENERAL NOTES:

1. THE CONSTRUCTION LIMITS WILL BE STAKED BY THE CONTRACTOR PRIOR TO COMMENCING CONSTRUCTION. THE PERIMETER EROSION BARRIER SHALL BE PLACED ON THE CONSTRUCTION LIMIT LINES.
2. TEMPORARY EROSION CONTROL MEASURES SHALL BE INSTALLED BEFORE ANY SOIL DISTURBING ACTIVITIES.
3. THIS EROSION CONTROL PLAN MAY BE CHANGED AND UPDATED ACCORDING TO OBSERVED FIELD PERFORMANCE OF THE EROSION CONTROL MEASURES.
4. TEMPORARY EROSION CONTROLS WILL NOT BE PAID FOR UNLESS THEY ARE PROPERLY INSTALLED.
5. TEMPORARY EROSION CONTROL SEEDING SHALL BE APPLIED EVERY SEVEN (7) DAYS IN ACCORDANCE WITH ARTICLE 280.04(f) OF THE STANDARD SPECIFICATIONS FOR ROAD AND BRIDGE CONSTRUCTION.
6. TEMPORARY MULCH SHALL BE PLACED OVER TEMPORARY SEEDING FOR THE WINTER SHUTDOWN, OR AS DIRECTED BY THE ENGINEER.

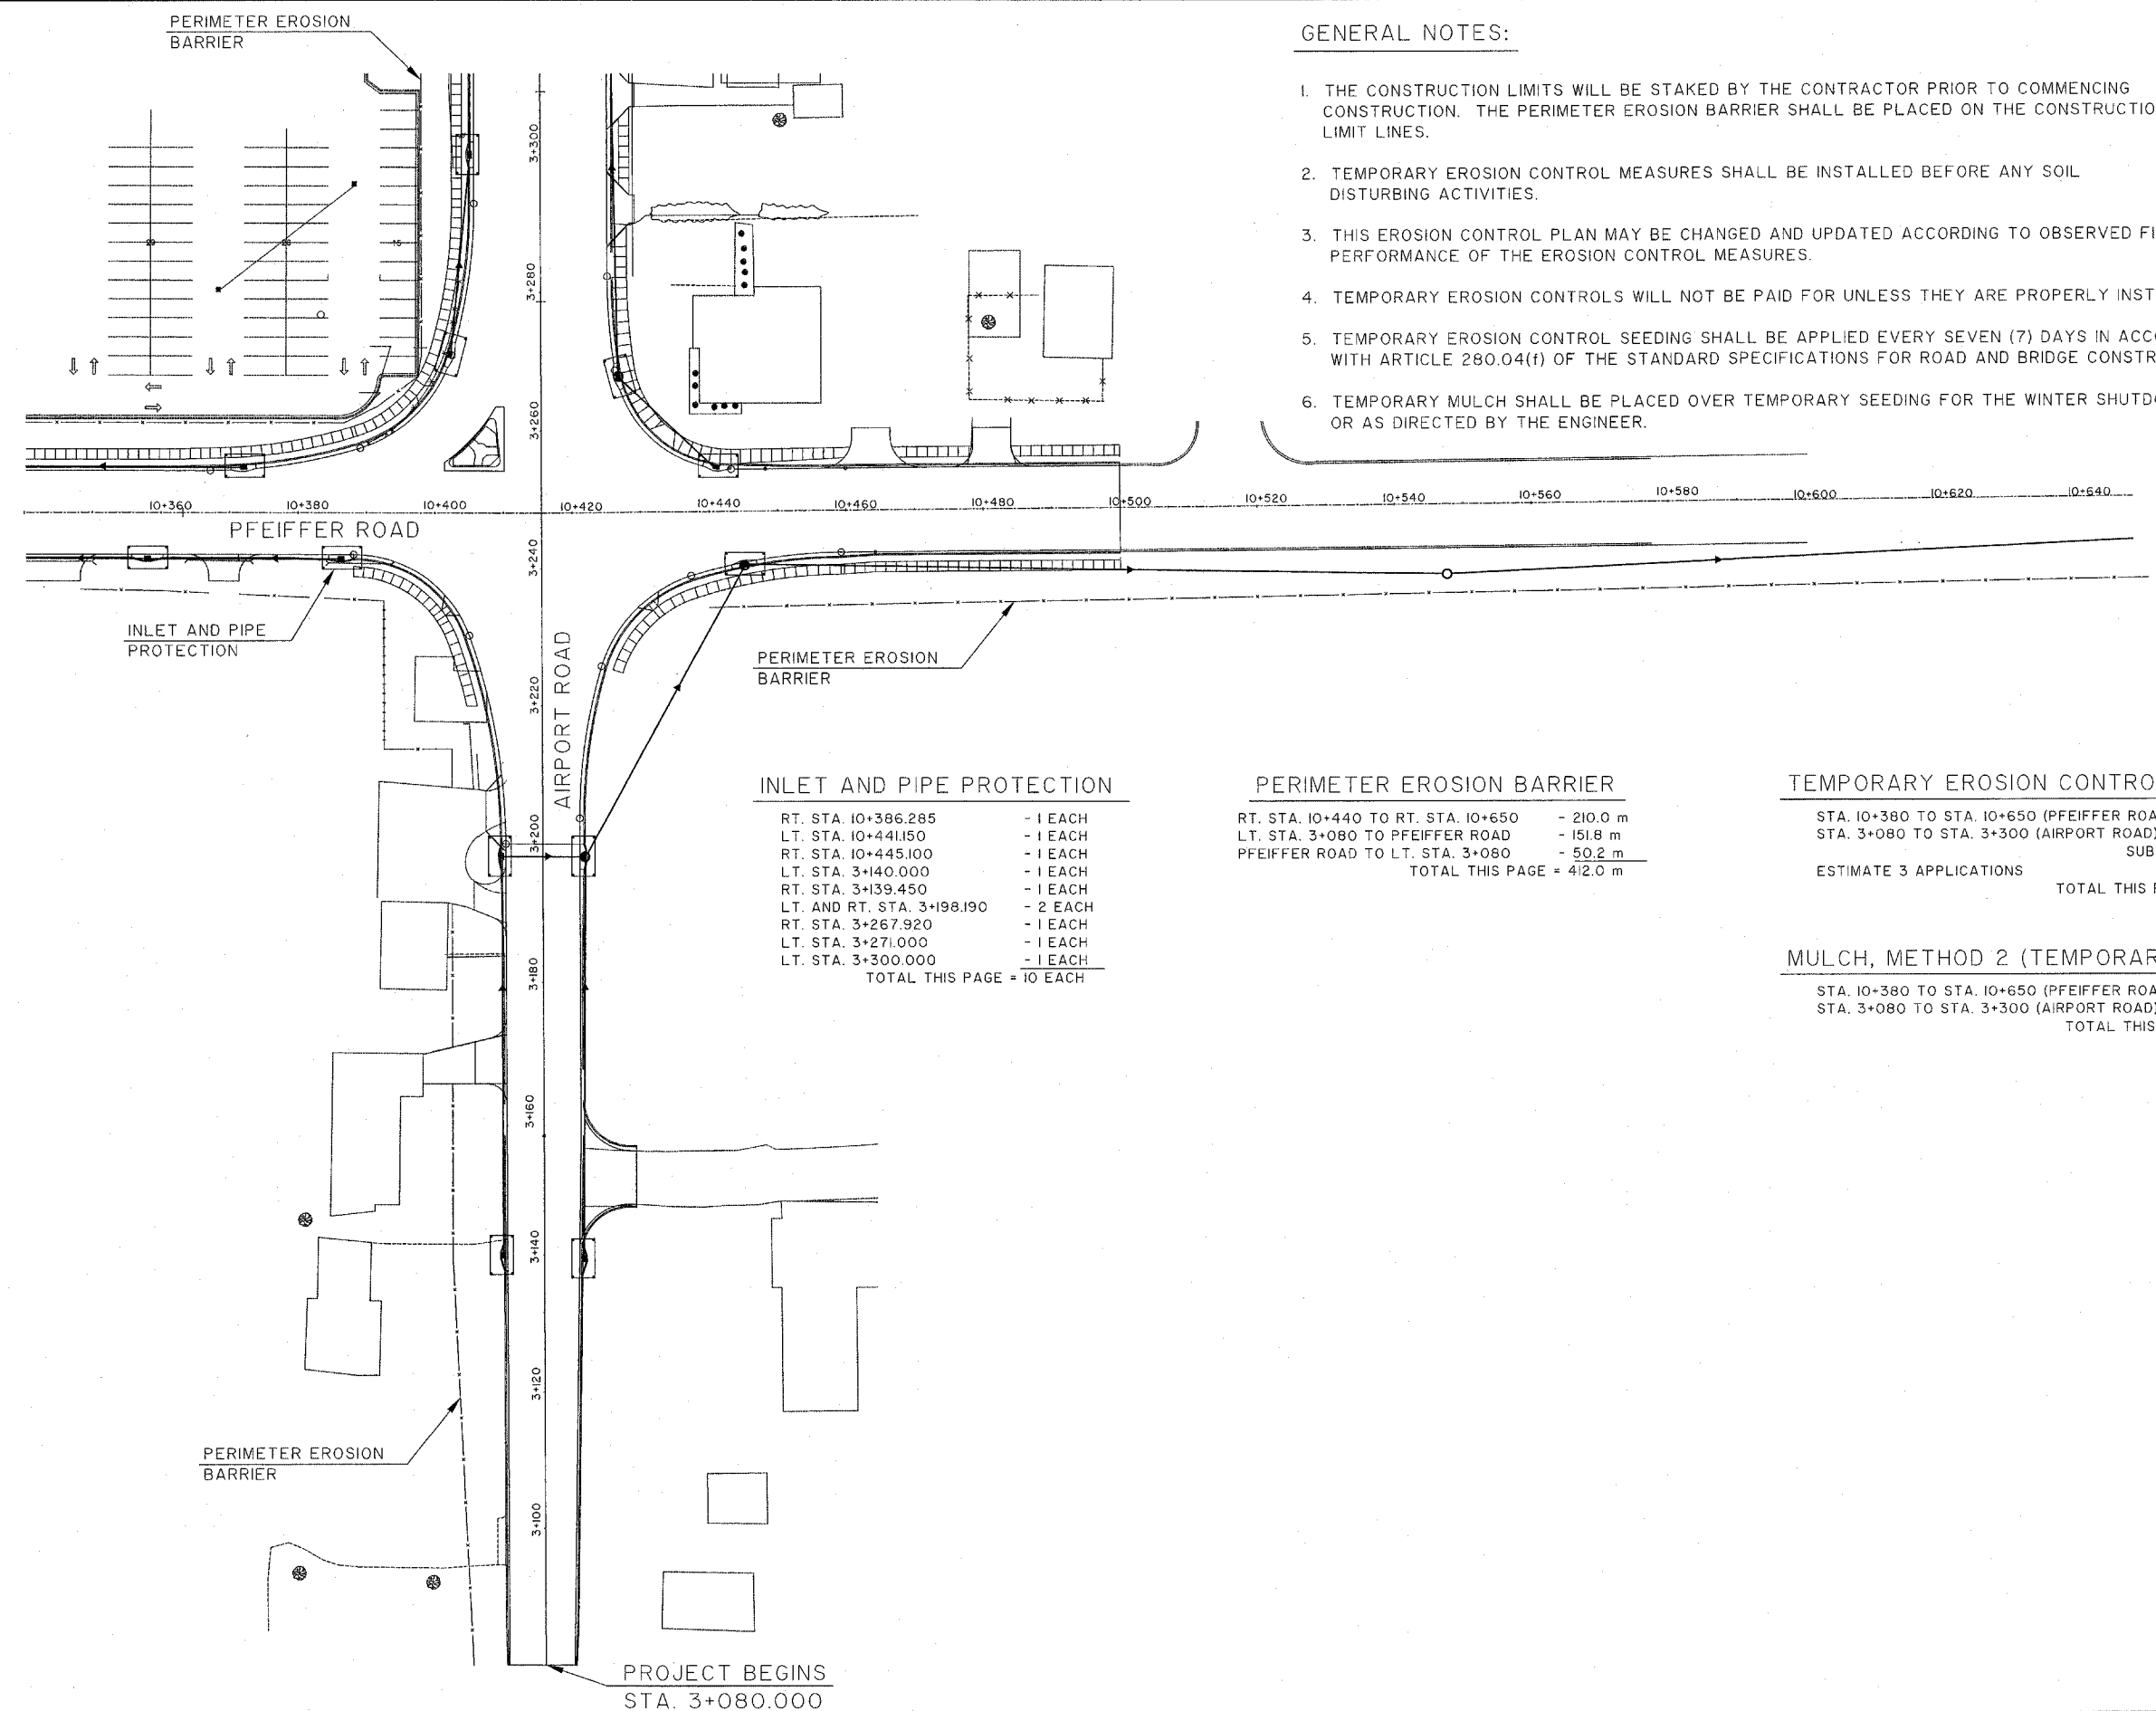

INLET AND PIPE PROTECTION

RT. STA. 10+386.285	- 1 EACH
LT. STA. 10+441.150	- 1 EACH
RT. STA. 10+445.100	- 1 EACH
LT. STA. 3+140.000	- 1 EACH
RT. STA. 3+139.450	- 1 EACH
LT. AND RT. STA. 3+198.190	- 2 EACH
RT. STA. 3+267.920	- 1 EACH
LT. STA. 3+271.000	- 1 EACH
LT. STA. 3+300.000	- 1 EACH
TOTAL THIS PAGE = 10 EACH	

PERIMETER EROSION BARRIER

RT. STA. 10+440 TO RT. STA. 10+650	- 210.0 m
LT. STA. 3+080 TO PFEIFFER ROAD	- 151.8 m
PFEIFFER ROAD TO LT. STA. 3+080	- 50.2 m
TOTAL THIS PAGE = 412.0 m	

TEMPORARY EROSION CONTROL SEEDINGS

STA. 10+380 TO STA. 10+650 (PFEIFFER ROAD)	- 22 KG
STA. 3+080 TO STA. 3+300 (AIRPORT ROAD)	- 33 KG
SUBTOTAL = 55 KG	
ESTIMATE 3 APPLICATIONS	
TOTAL THIS PAGE = 165 KG	

MULCH, METHOD 2 (TEMPORARY MULCH)

STA. 10+380 TO STA. 10+650 (PFEIFFER ROAD)	- 0.20 HA
STA. 3+080 TO STA. 3+300 (AIRPORT ROAD)	- 0.30 HA
TOTAL THIS PAGE = 0.50 HA	

STORM WATER POLLUTION PREVENTION PLAN
 PFEIFFER ROAD
 STA. 10+380.000 TO STA. 10+650.000
 AND
 AIRPORT ROAD
 STA. 3+080.000 TO STA. 3+300.000
 NOT TO SCALE

PROJECT BEGINS
 STA. 3+080.000