





F.A.P. RTE.	SECTION	COUNTY	TOTAL SHEETS	SHEET NO.
322	182 & 18Y, RS 282	MARION	221	117
STA. 1333+00.00		TO STA. 1345+00.00		
DOT DIST. NO. 7		ILLINOIS FED. AID PROJECT		
CONTRACT NO. 94700				

MATCHLINE STA. 1333+00.00

MATCHLINE STA. 1339+00.00

MATCHLINE STA. 1339+00.00

MATCHLINE STA. 1345+00.00

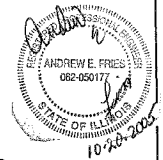 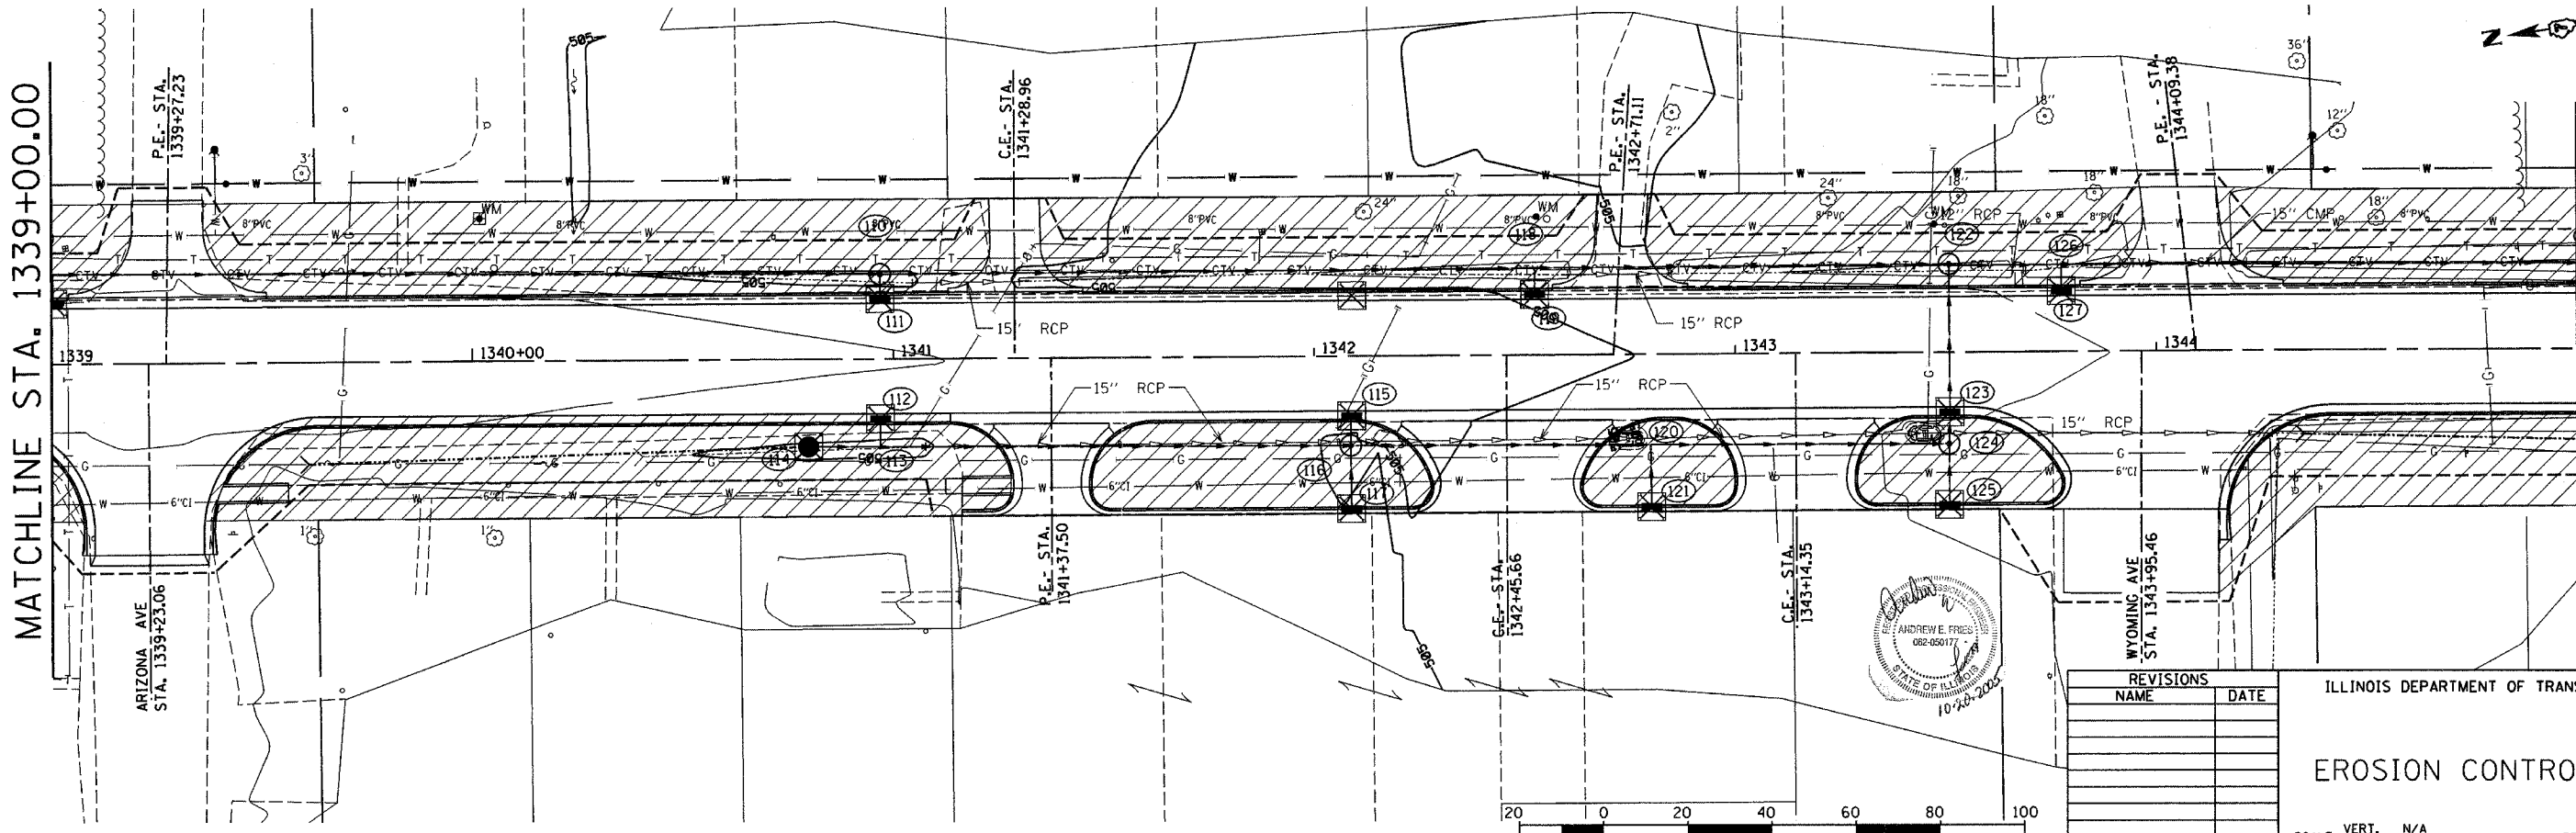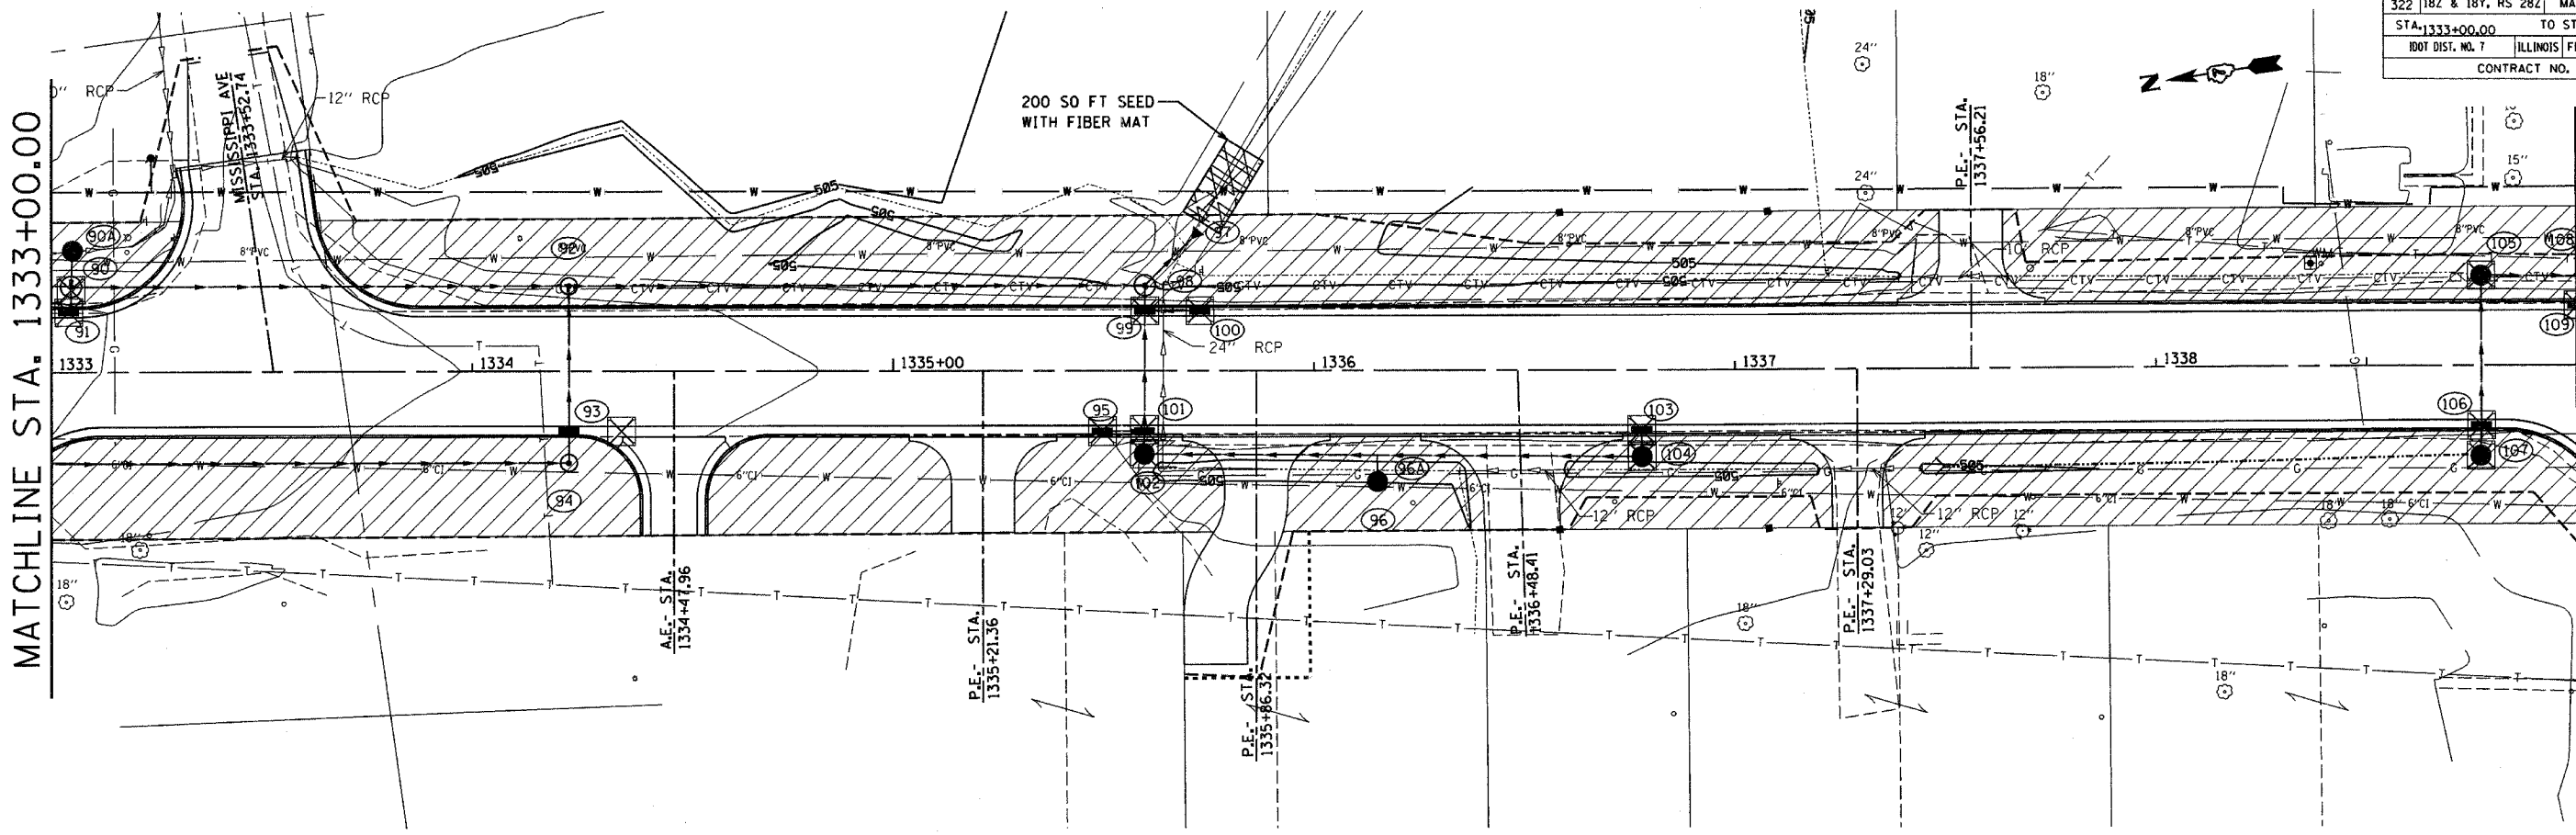

REVISIONS	
NAME	DATE

ILLINOIS DEPARTMENT OF TRANSPORTATION  
**EROSION CONTROL PLAN**  
 SCALE: VERT. N/A  
 HORIZ. 1" = 20'  
 DATE 06-27-03  
 DRAWN BY ELA  
 CHECKED BY AEF