




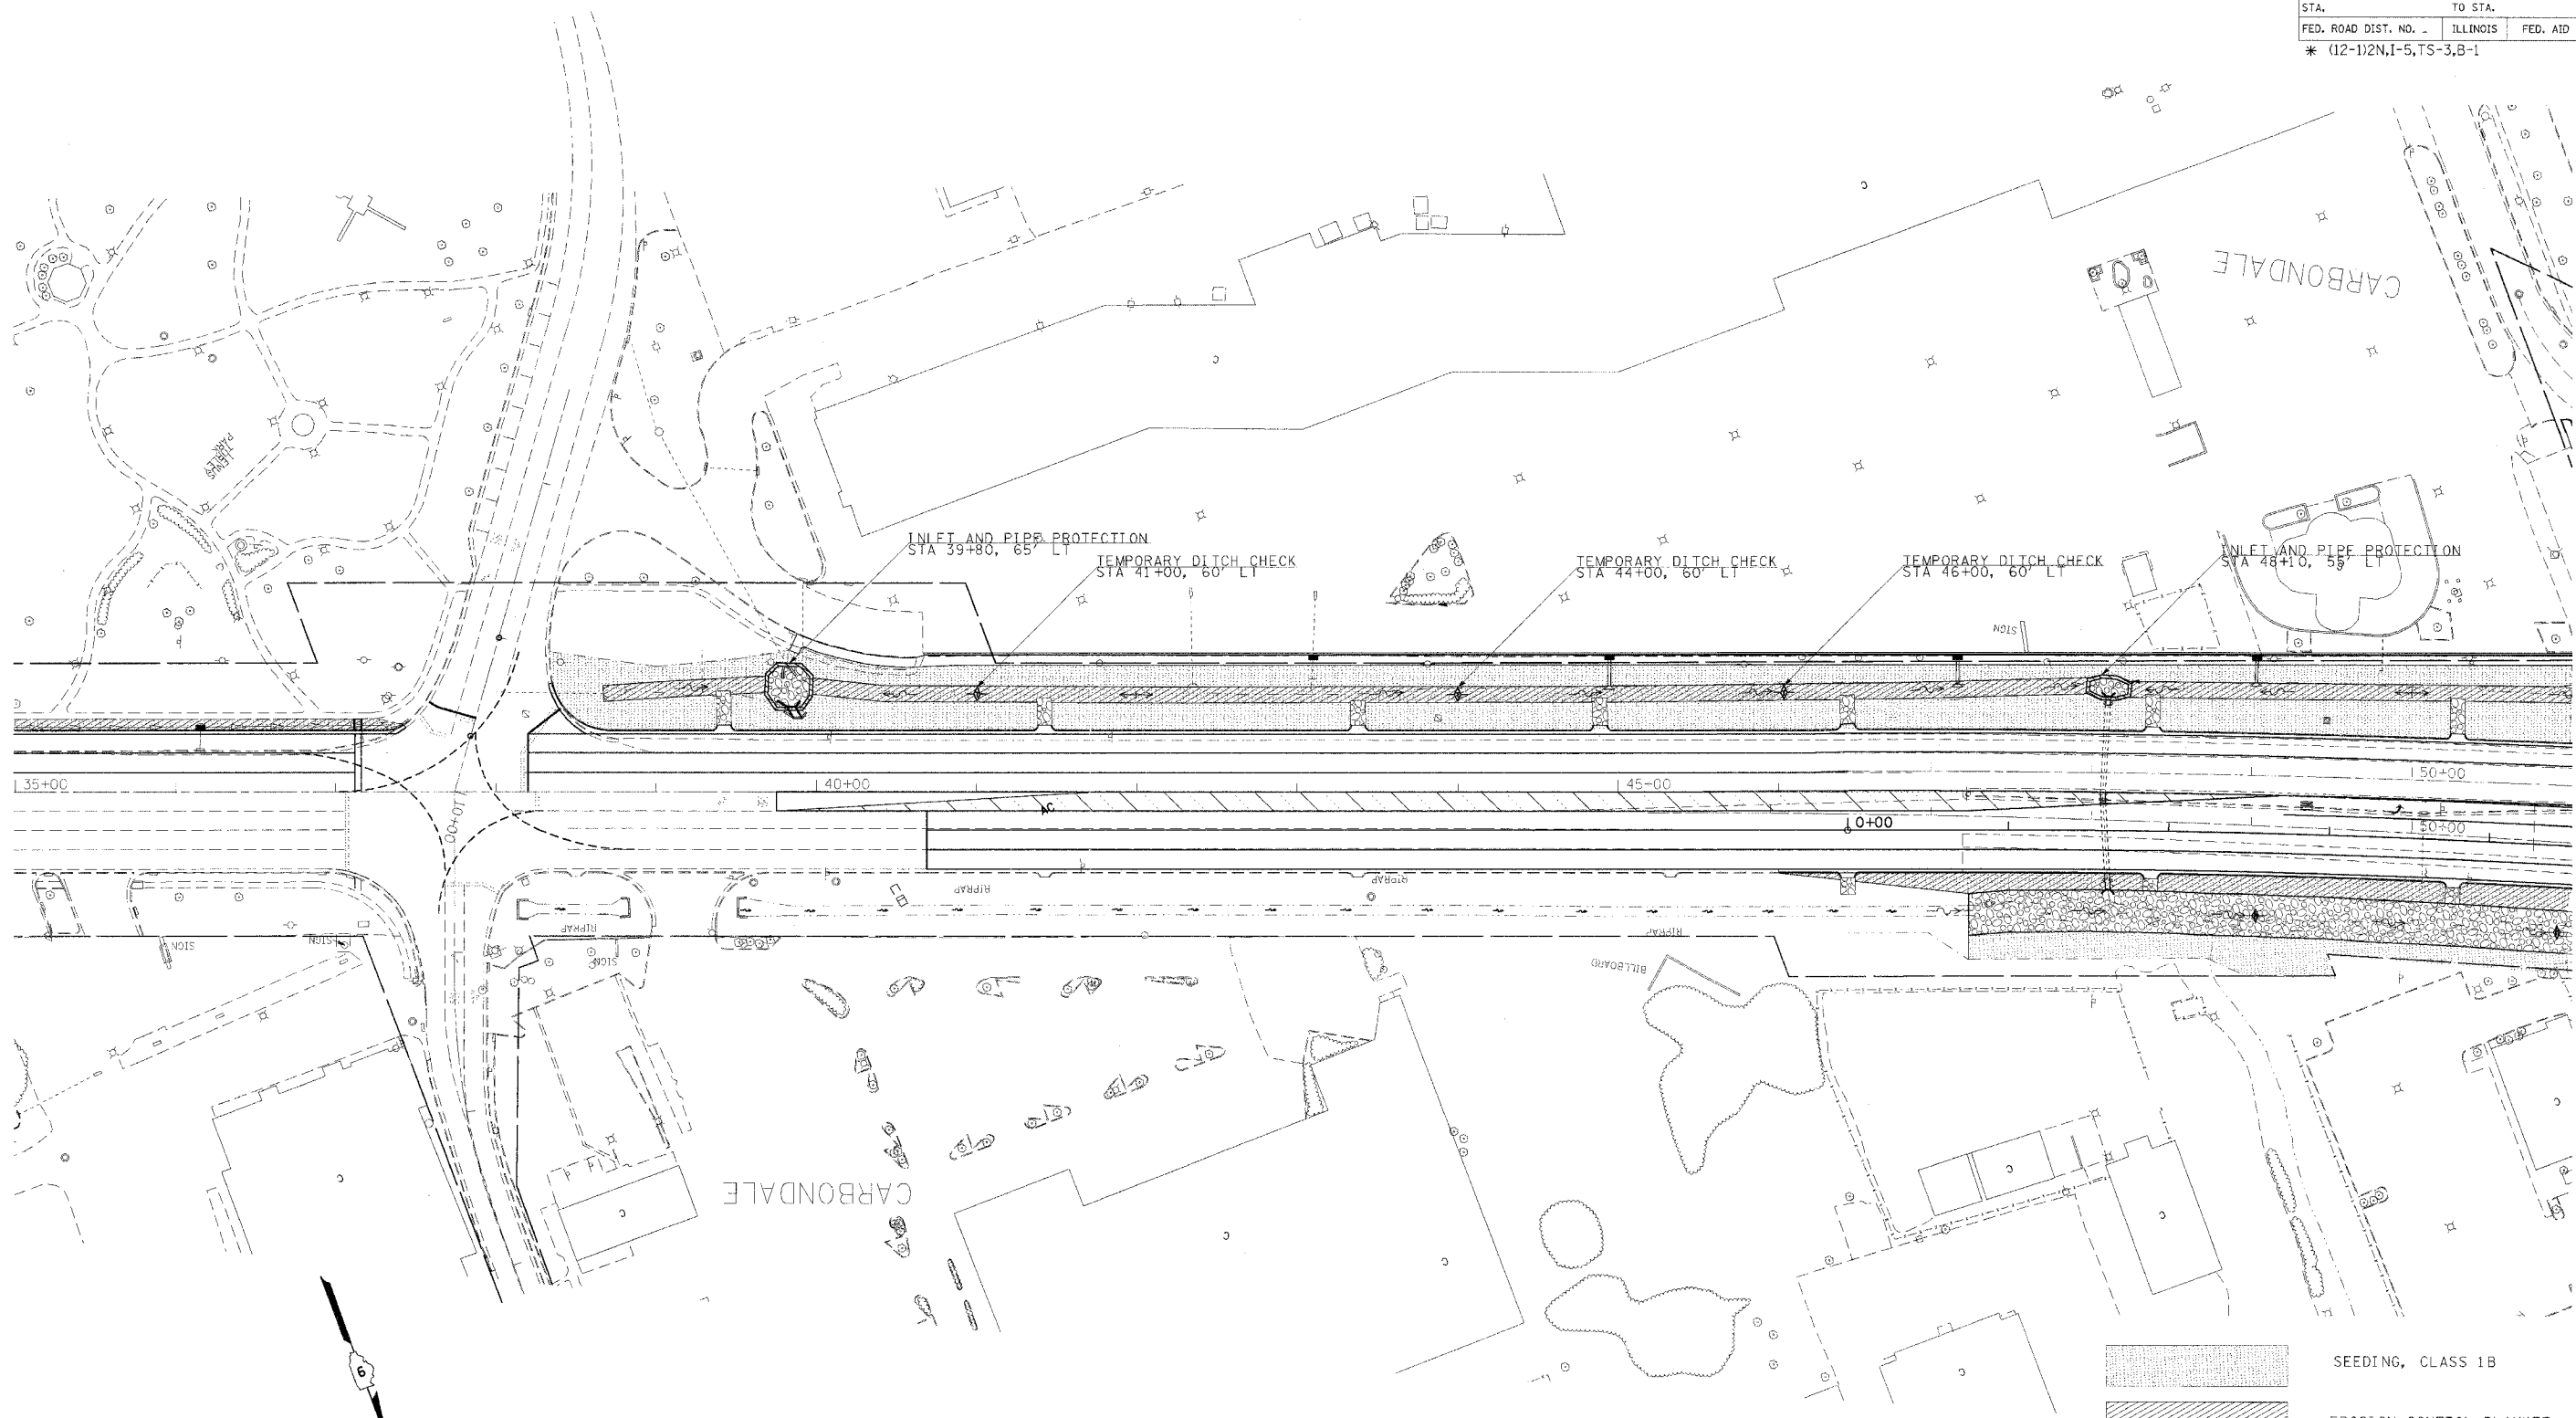

F.A.P. RTE.	SECTION	COUNTY	TOTAL SHEETS	SHEET NO.
331	*	JACKSON	258	53
STA.		TO STA.		
FED. ROAD DIST. NO. -		ILLINOIS	FED. AID PROJECT	
* (12-1)2N,1-5,TS-3,8-1				



-  SEEDING, CLASS 1B
-  EROSION CONTROL BLANKET
-  INLET AND PIPE PROTECTION
-  TEMPORARY DITCH CHECKS

2/15/2005 11:51:03 AM C:\Users\j\Documents\98827.dgn  
 53.0000' x 11.0000' IN  
 willbr

## EROSION CONTROL