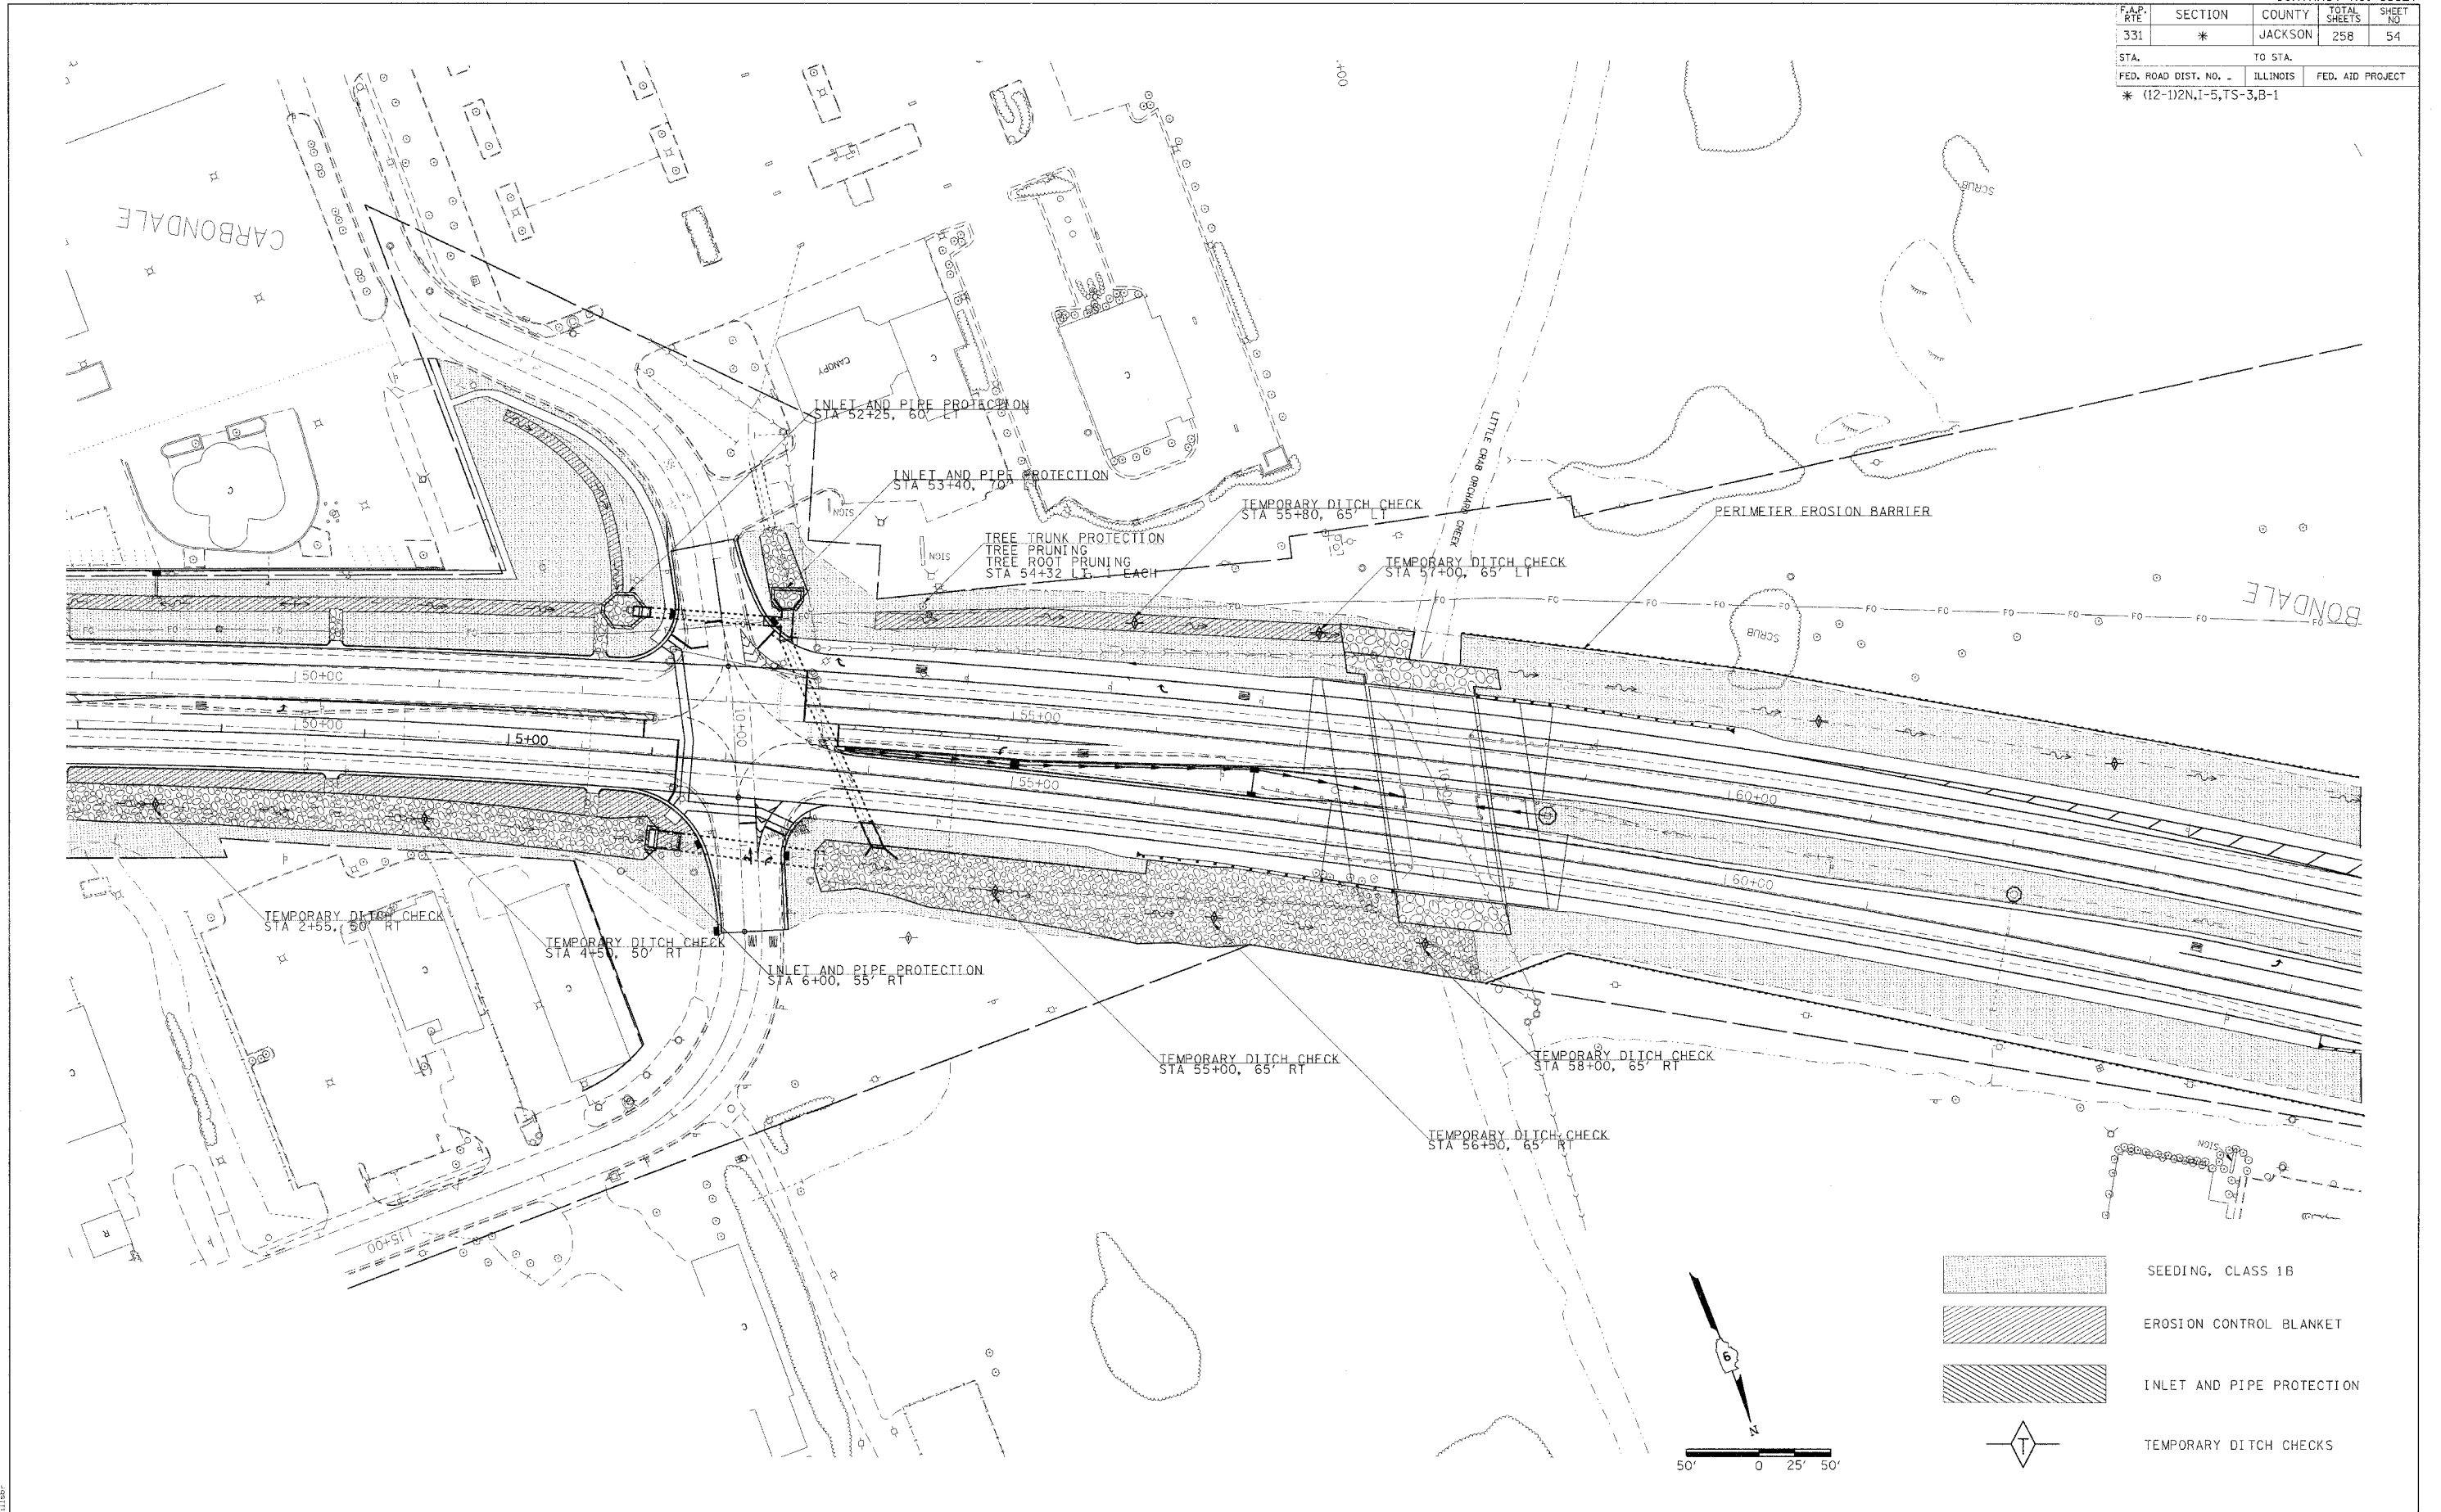
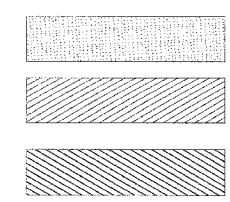
 

 
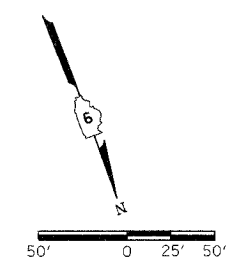


F.A.P. RTE.	SECTION	COUNTY	TOTAL SHEETS	SHEET NO.
331	*	JACKSON	258	54
STA.		TO STA.		
FED. ROAD DIST. NO. -		ILLINOIS	FED. AID PROJECT	
* (12-1)2N,1-5,TS-3,B-1				




  
 SEEDING, CLASS 1B
   

  
 EROSION CONTROL BLANKET
   

  
 INLET AND PIPE PROTECTION
   

  
 TEMPORARY DITCH CHECKS



2/15/2006  
 C:\p\proj\101984403\101984403\_2.dgn  
 11:18:07 AM

**EROSION CONTROL**