


STATE OF ILLINOIS
DEPARTMENT OF TRANSPORTATION

ROUTE NO. F.A.P. 331	SECTION (12-1) B-1	COUNTY JACKSON	SHEETS 243
FED. ROAD DIST. NO. 7	ILLINOIS	FED. AID PROJECT	

SHEET NO. 18
32 SHEETS

Contract #98827

Note:
"NTR" denotes members to which
notch toughness requirements are
applicable.

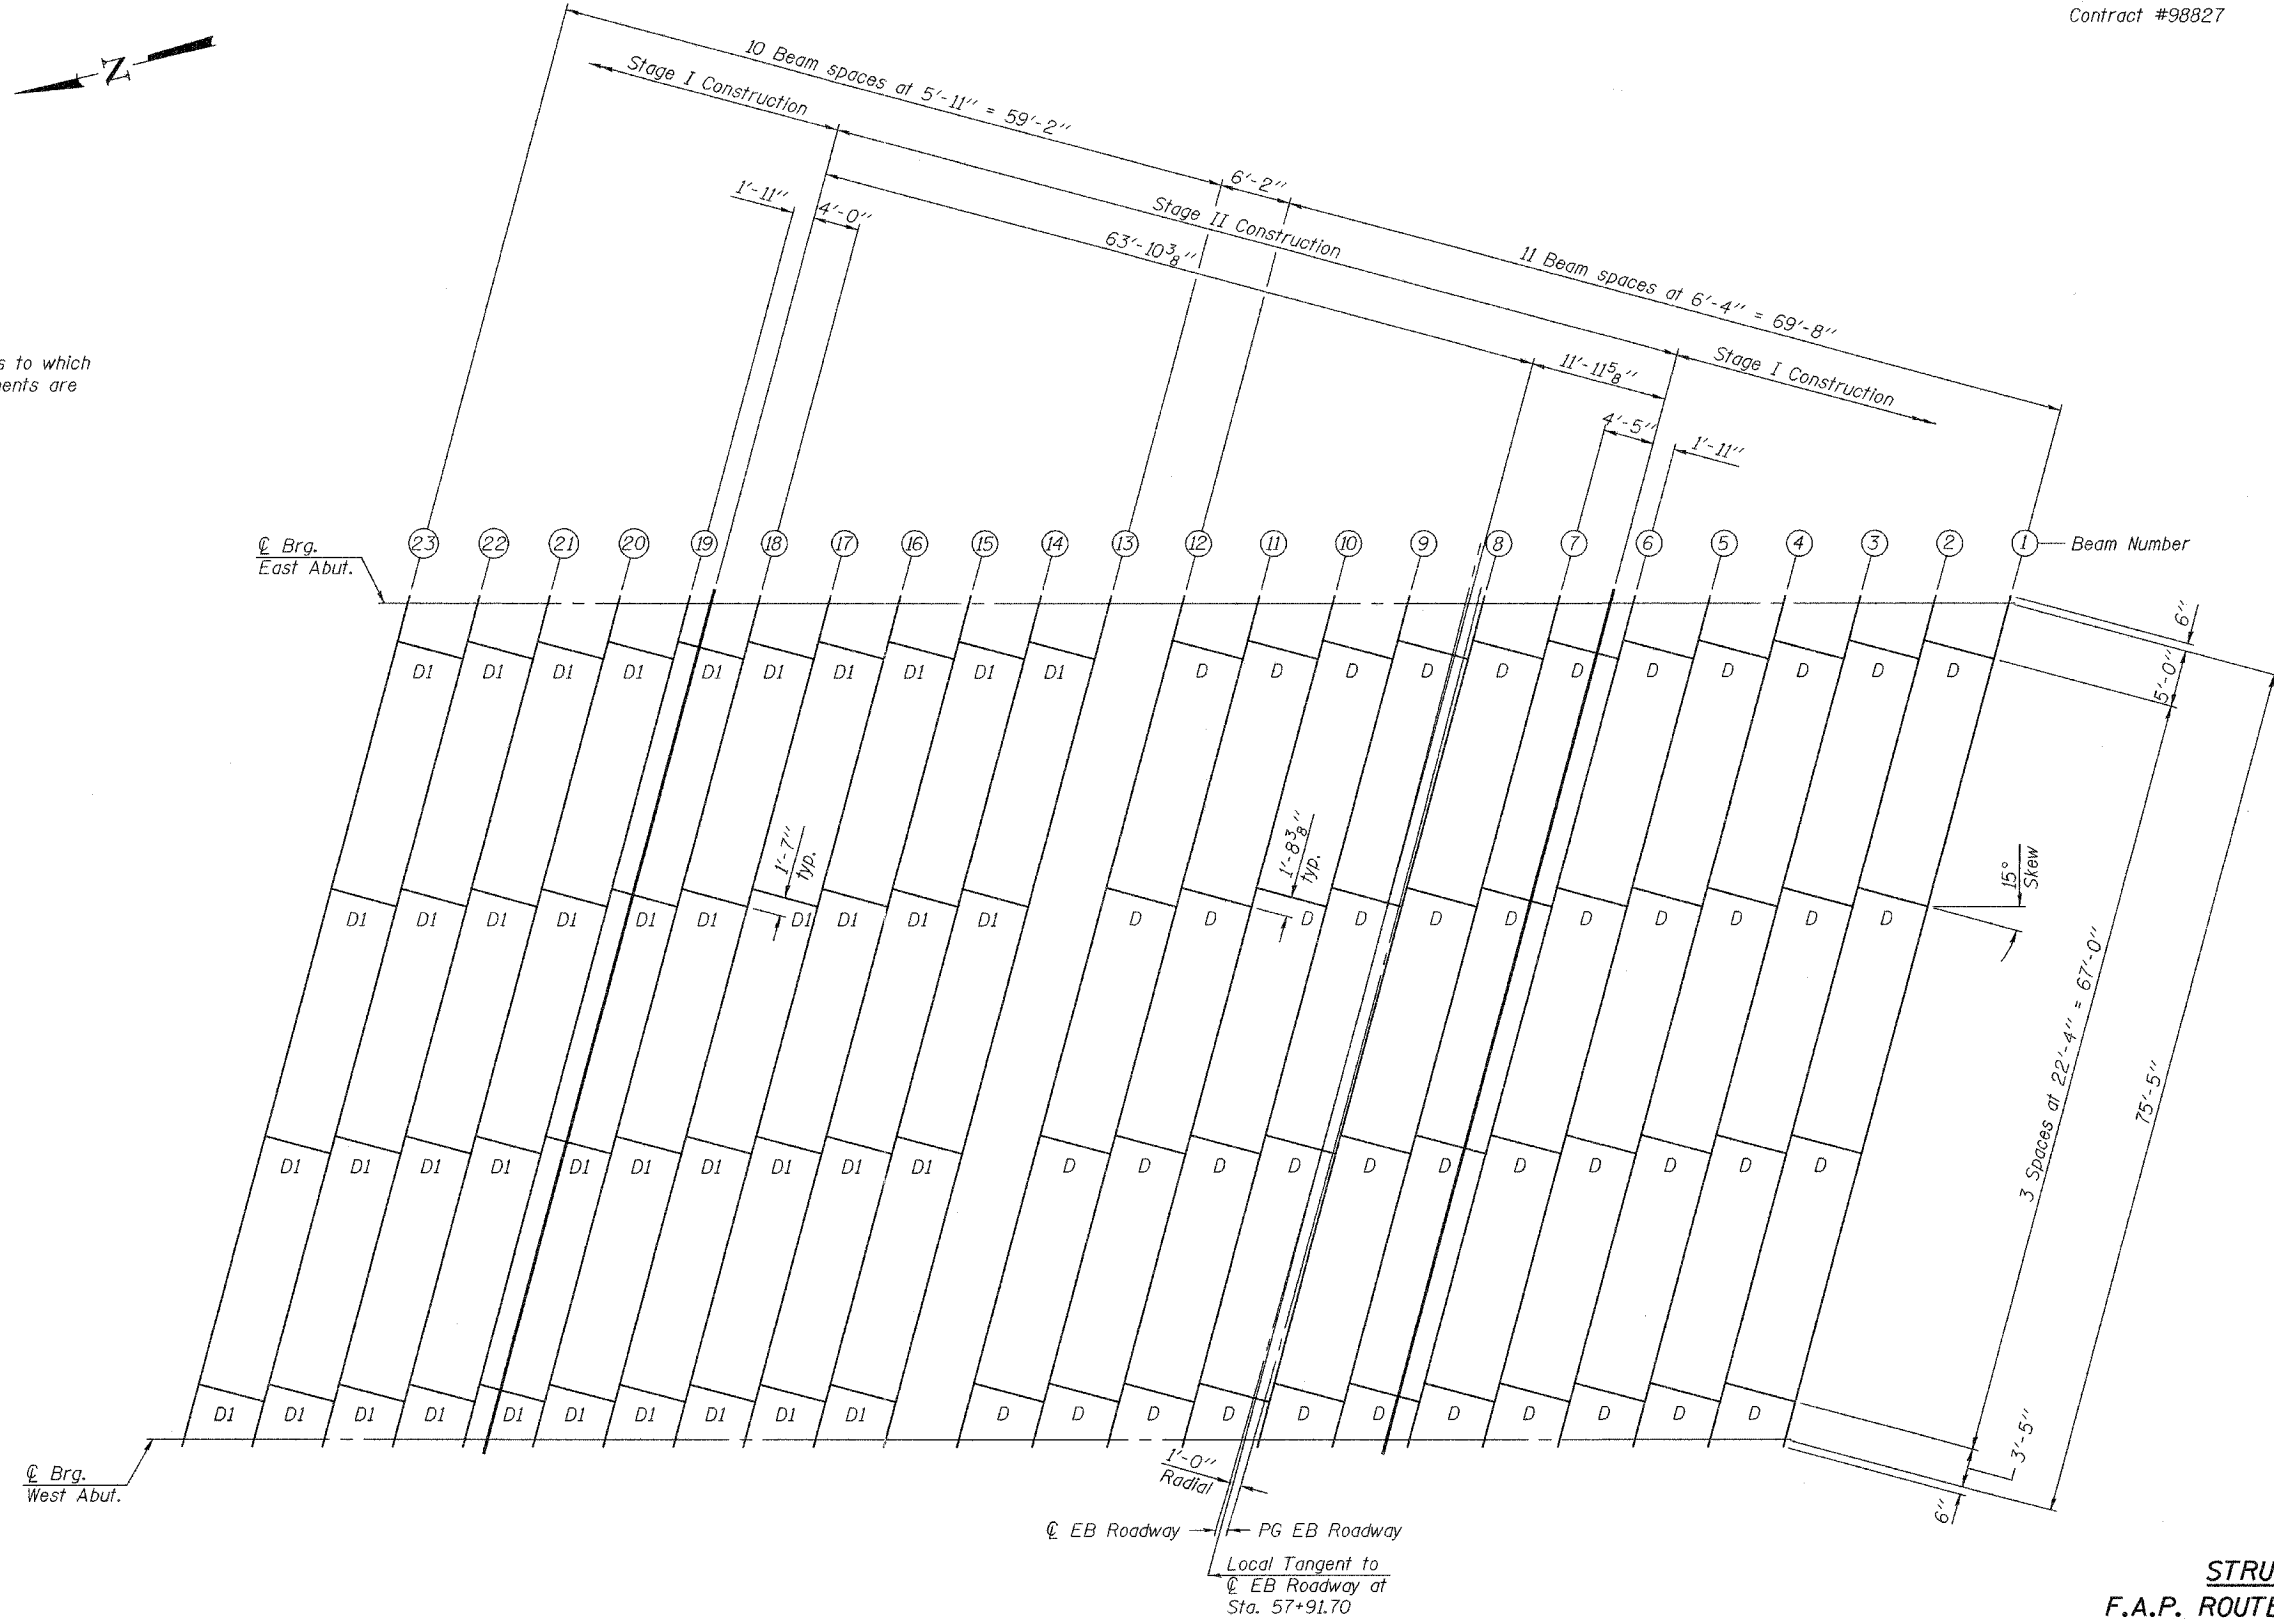

FRAMING PLAN

All beams W36x150 AASHTO M270 Grade 50 and NTR.

DESIGNED	Curt M. Evoy
CHECKED	Rebecca L. Mitchell
DRAWN	Michael B. Mossman
CHECKED	C.M.E. / R.L.M.

March 1, 2006
EXAMINED *Thomas J. Domagalaki*
PASSED *Ralph E. Anderson*
ENGINEER OF BRIDGES AND STRUCTURES

STRUCTURAL STEEL
F.A.P. ROUTE 331 - SEC. (12-1)B-1
JACKSON COUNTY
STATION 57+91.70
STRUCTURE NO. 039-0071