



REVISIONS		
NUMBER	BY	DATE

 


**AURORA MUNICIPAL AIRPORT  
 AURORA, ILLINOIS  
 CONSTRUCT RUNWAY 33 ILS,  
 RELOCATE RUNWAY 9 LOCALIZER  
 RUNWAY 33 GLIDE SLOPE  
 GRADING PLAN/TYPICAL SECTION**

© Copyright CMT, Inc.  
**CMT**  
 CRAWFORD, MURPHY & TILLY, INC.  
 CONSULTING ENGINEERS  
 License No. 164-00019

DESIGN BY:	CAL
DRAWN BY:	JRO
CHECKED BY:	CAL
APPROVED BY:	
DATE:	03/03/06
JOB No:	04285-04
ILLINOIS PROJECT: ARR-3468 A.I.P. PROJECT: 3-17-0003-B31 <b>FINAL SUBMITTAL</b>	

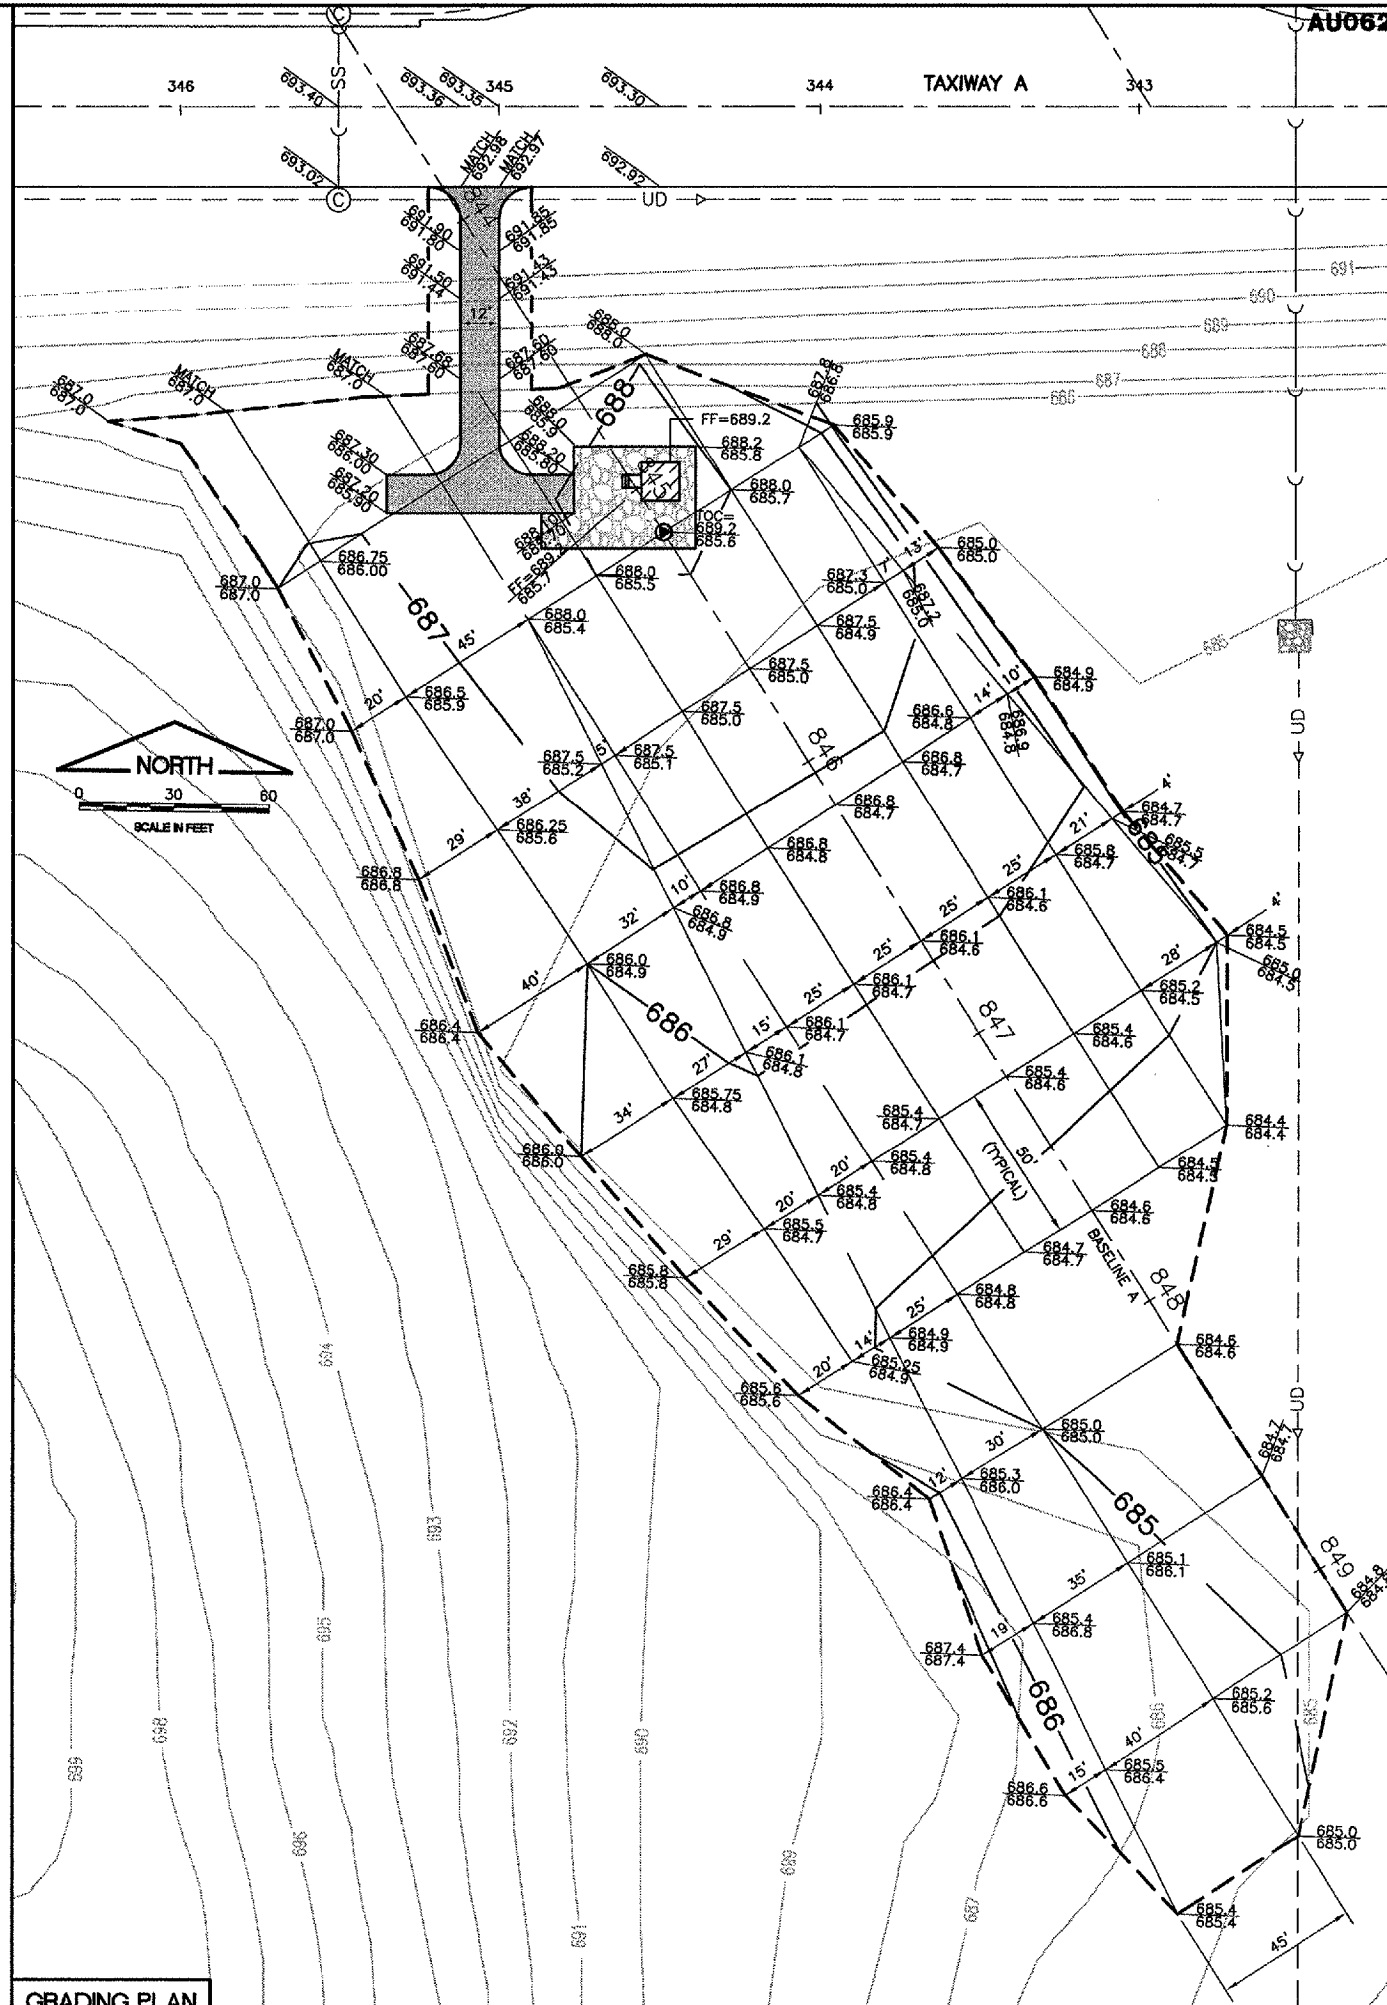

**GRADING PLAN**

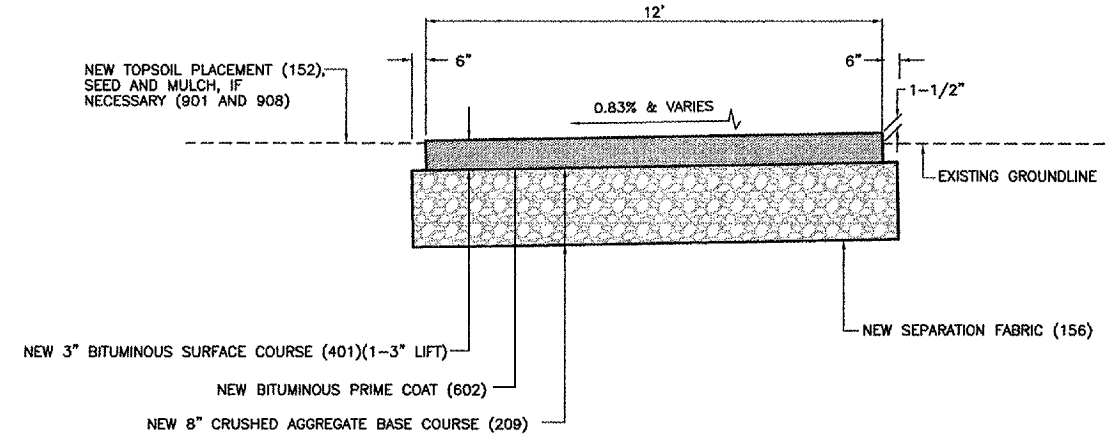

**BITUMINOUS ACCESS ROAD - TYPICAL SECTION**  
 N.T.S.

**LEGEND**

	NEW/EXISTING END SECTION
	NEW GLIDESLOPE SHELTER
	NEW GLIDESLOPE ANTENNA
	NEW BITUMINOUS PAVEMENT
	NEW 6" THICK AGGREGATE MAINTENANCE AREA
	NEW ELEVATION (613.60) PROPOSED ELEVATION (613.45)
	NEW GRADING LIMITS
	EXISTING CONTOUR
	PROPOSED CONTOUR