


AU062


PATH: K:\AURORA\0428504\
FILE: BORROW-33.DWG
UPDATE BY:
XREF DWG:
XREF DWG:
DATE:

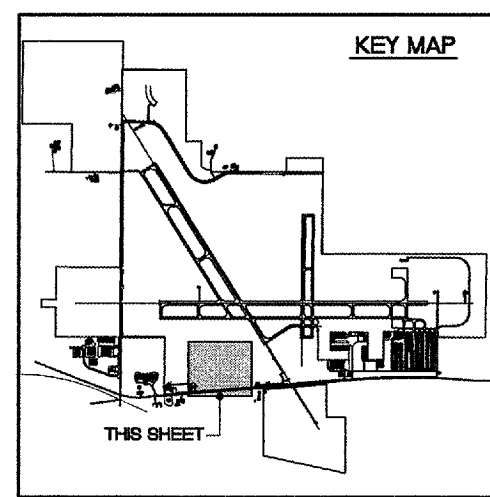

KEY MAP

THIS SHEET

REVISIONS		
NUMBER	BY	DATE

 



**AURORA MUNICIPAL AIRPORT
AURORA, ILLINOIS
CONSTRUCT RUNWAY 33 ILS,
RELOCATE RUNWAY 9 LOCALIZER
RUNWAY 33 GLIDE SLOPE
BORROW SITE GRADING PLAN**

© Copyright CMT, Inc.
CMT
CRAWFORD, MARRY & TILLY, INC.
CONSULTING ENGINEERS
License No. 84-000613

DESIGN BY: CAL
DRAWN BY: JRO
CHECKED BY: CAL
APPROVED BY:
DATE: 03/03/06
JOB No: 04285-04
ILLINOIS PROJECT: ARR-3468
A.I.P. PROJECT: 3-17-0003-B31
FINAL SUBMITTAL
SHEET 18 OF 66 SHEETS

LEGEND

- 686.1 / 687.4 = PROPOSED ELEVATION / EXISTING ELEVATION
- 705 = EXISTING CONTOUR
- 690 = PROPOSED CONTOUR
- [Hatched Area] = EXISTING WETLAND
- = PROPOSED GRADING LIMITS

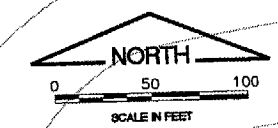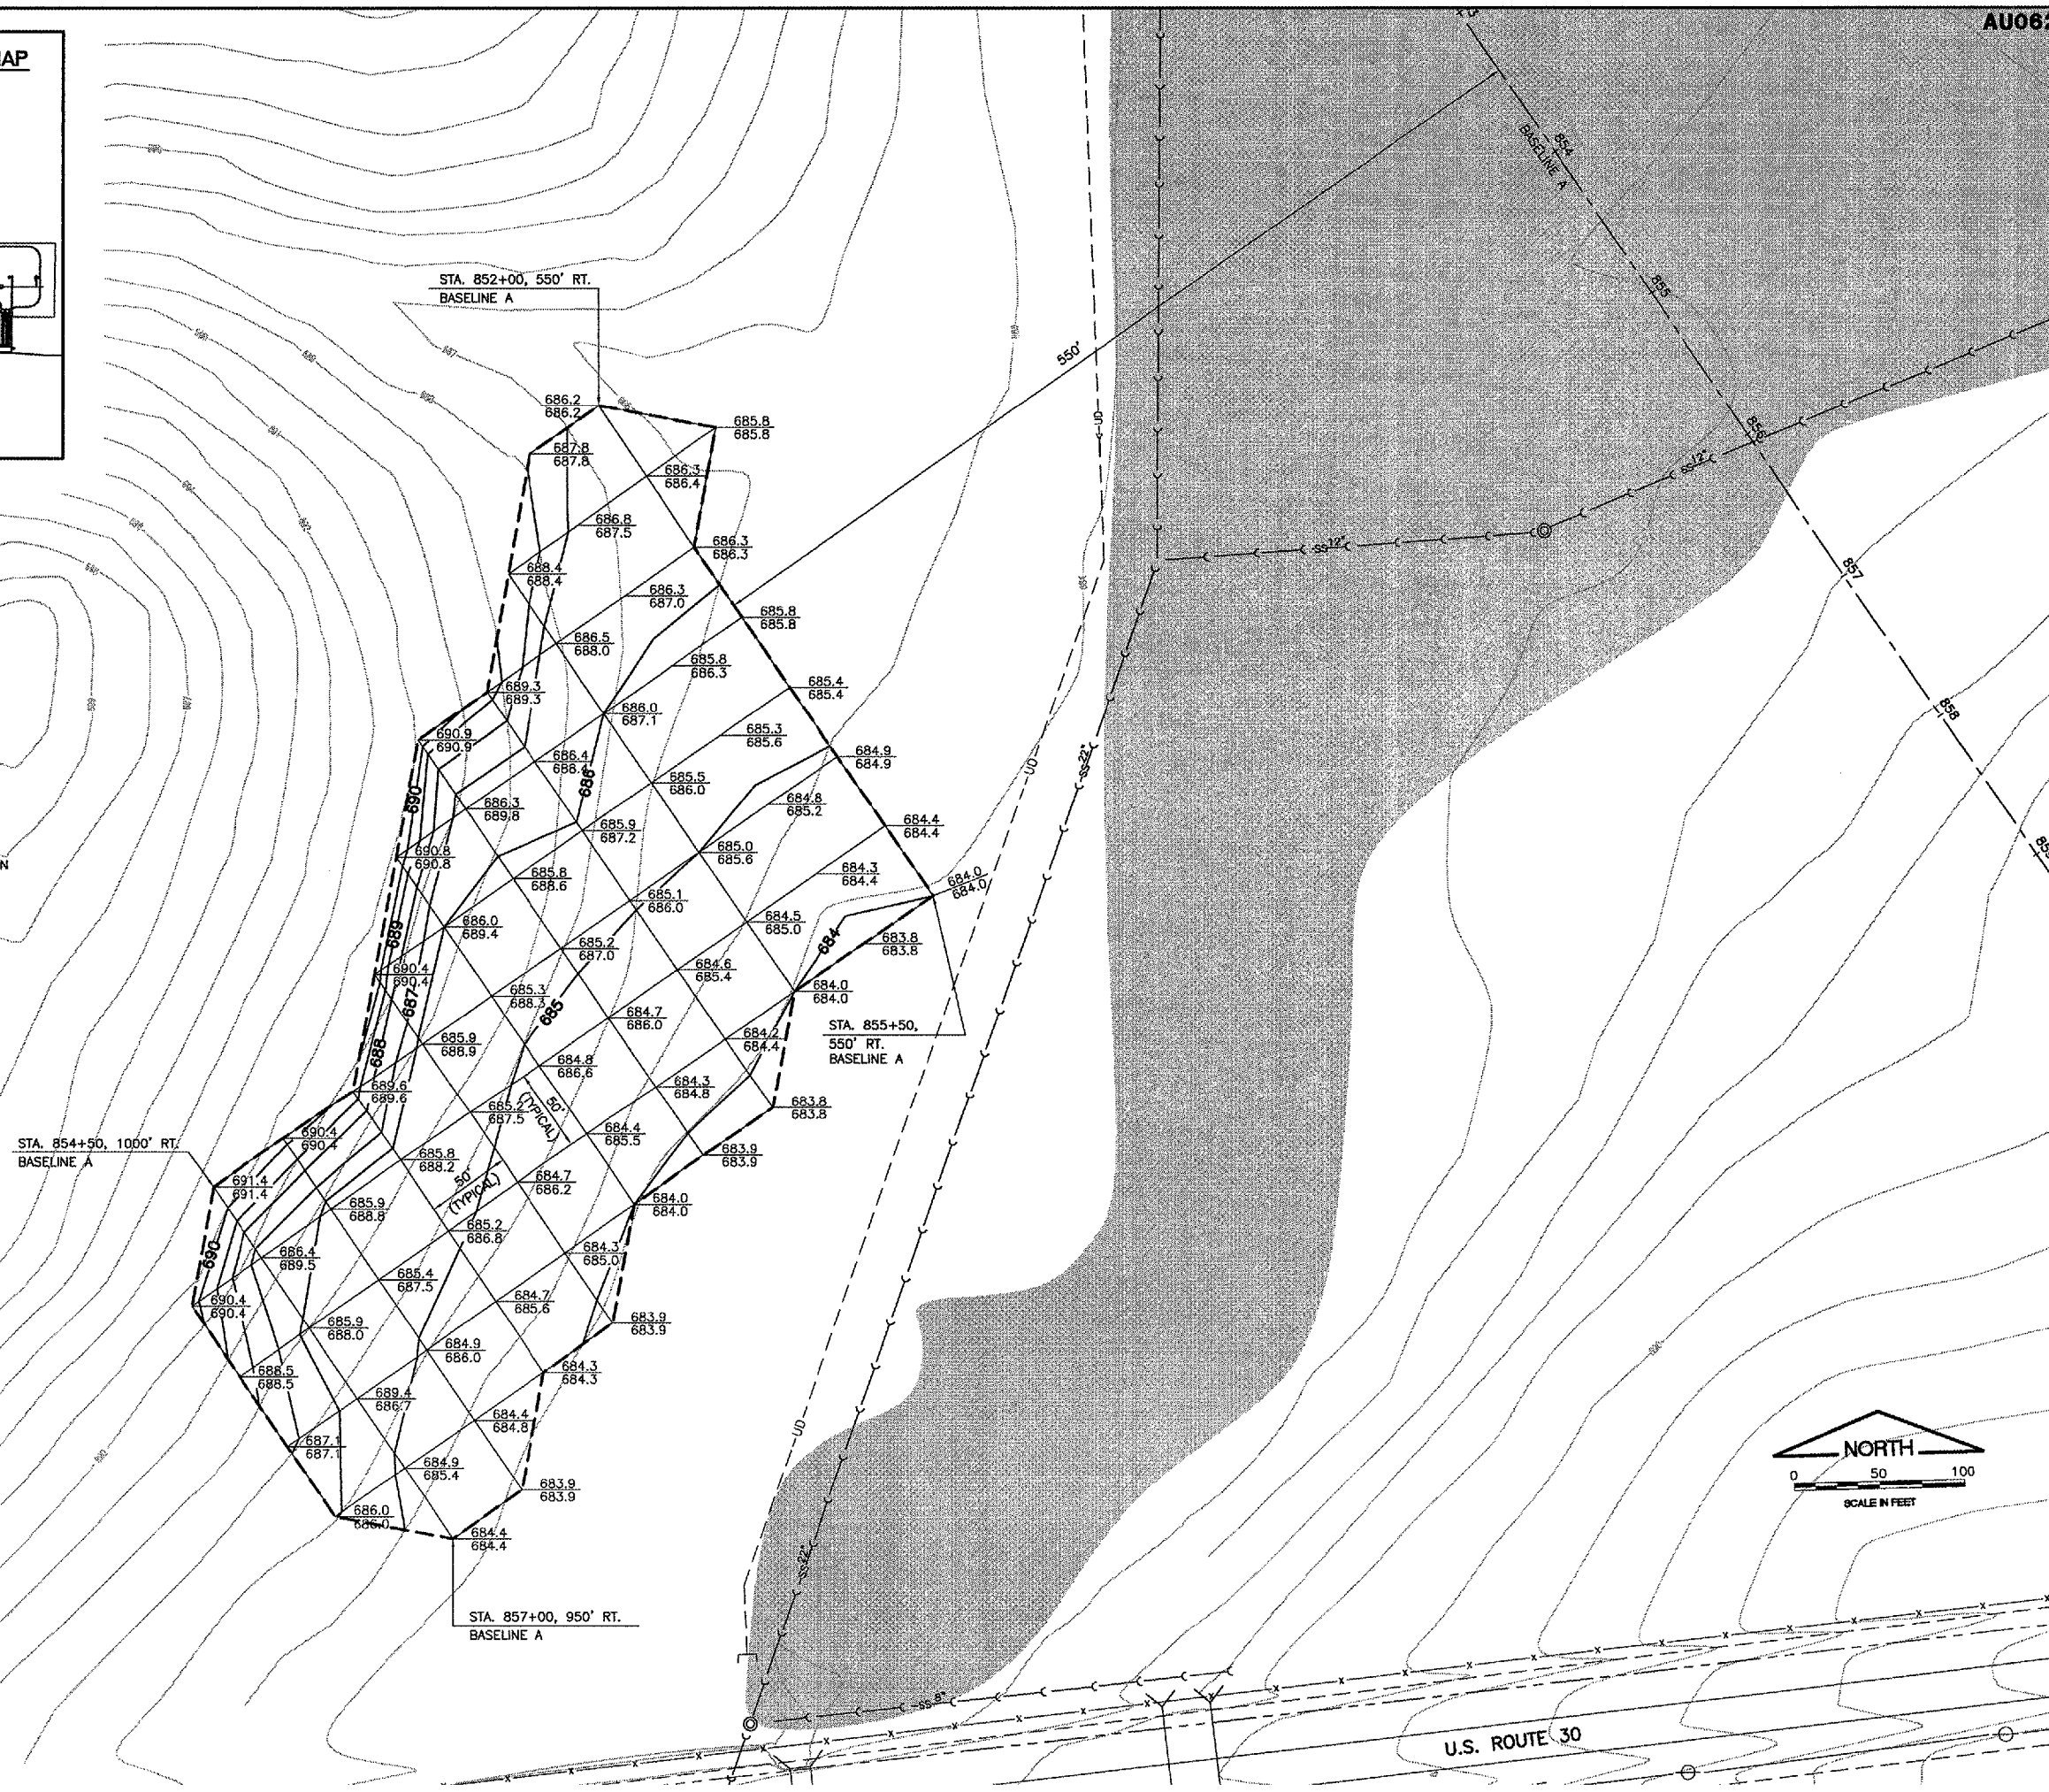

U.S. ROUTE 30