



H  
G  
F  
E  
D  
C  
B  
A

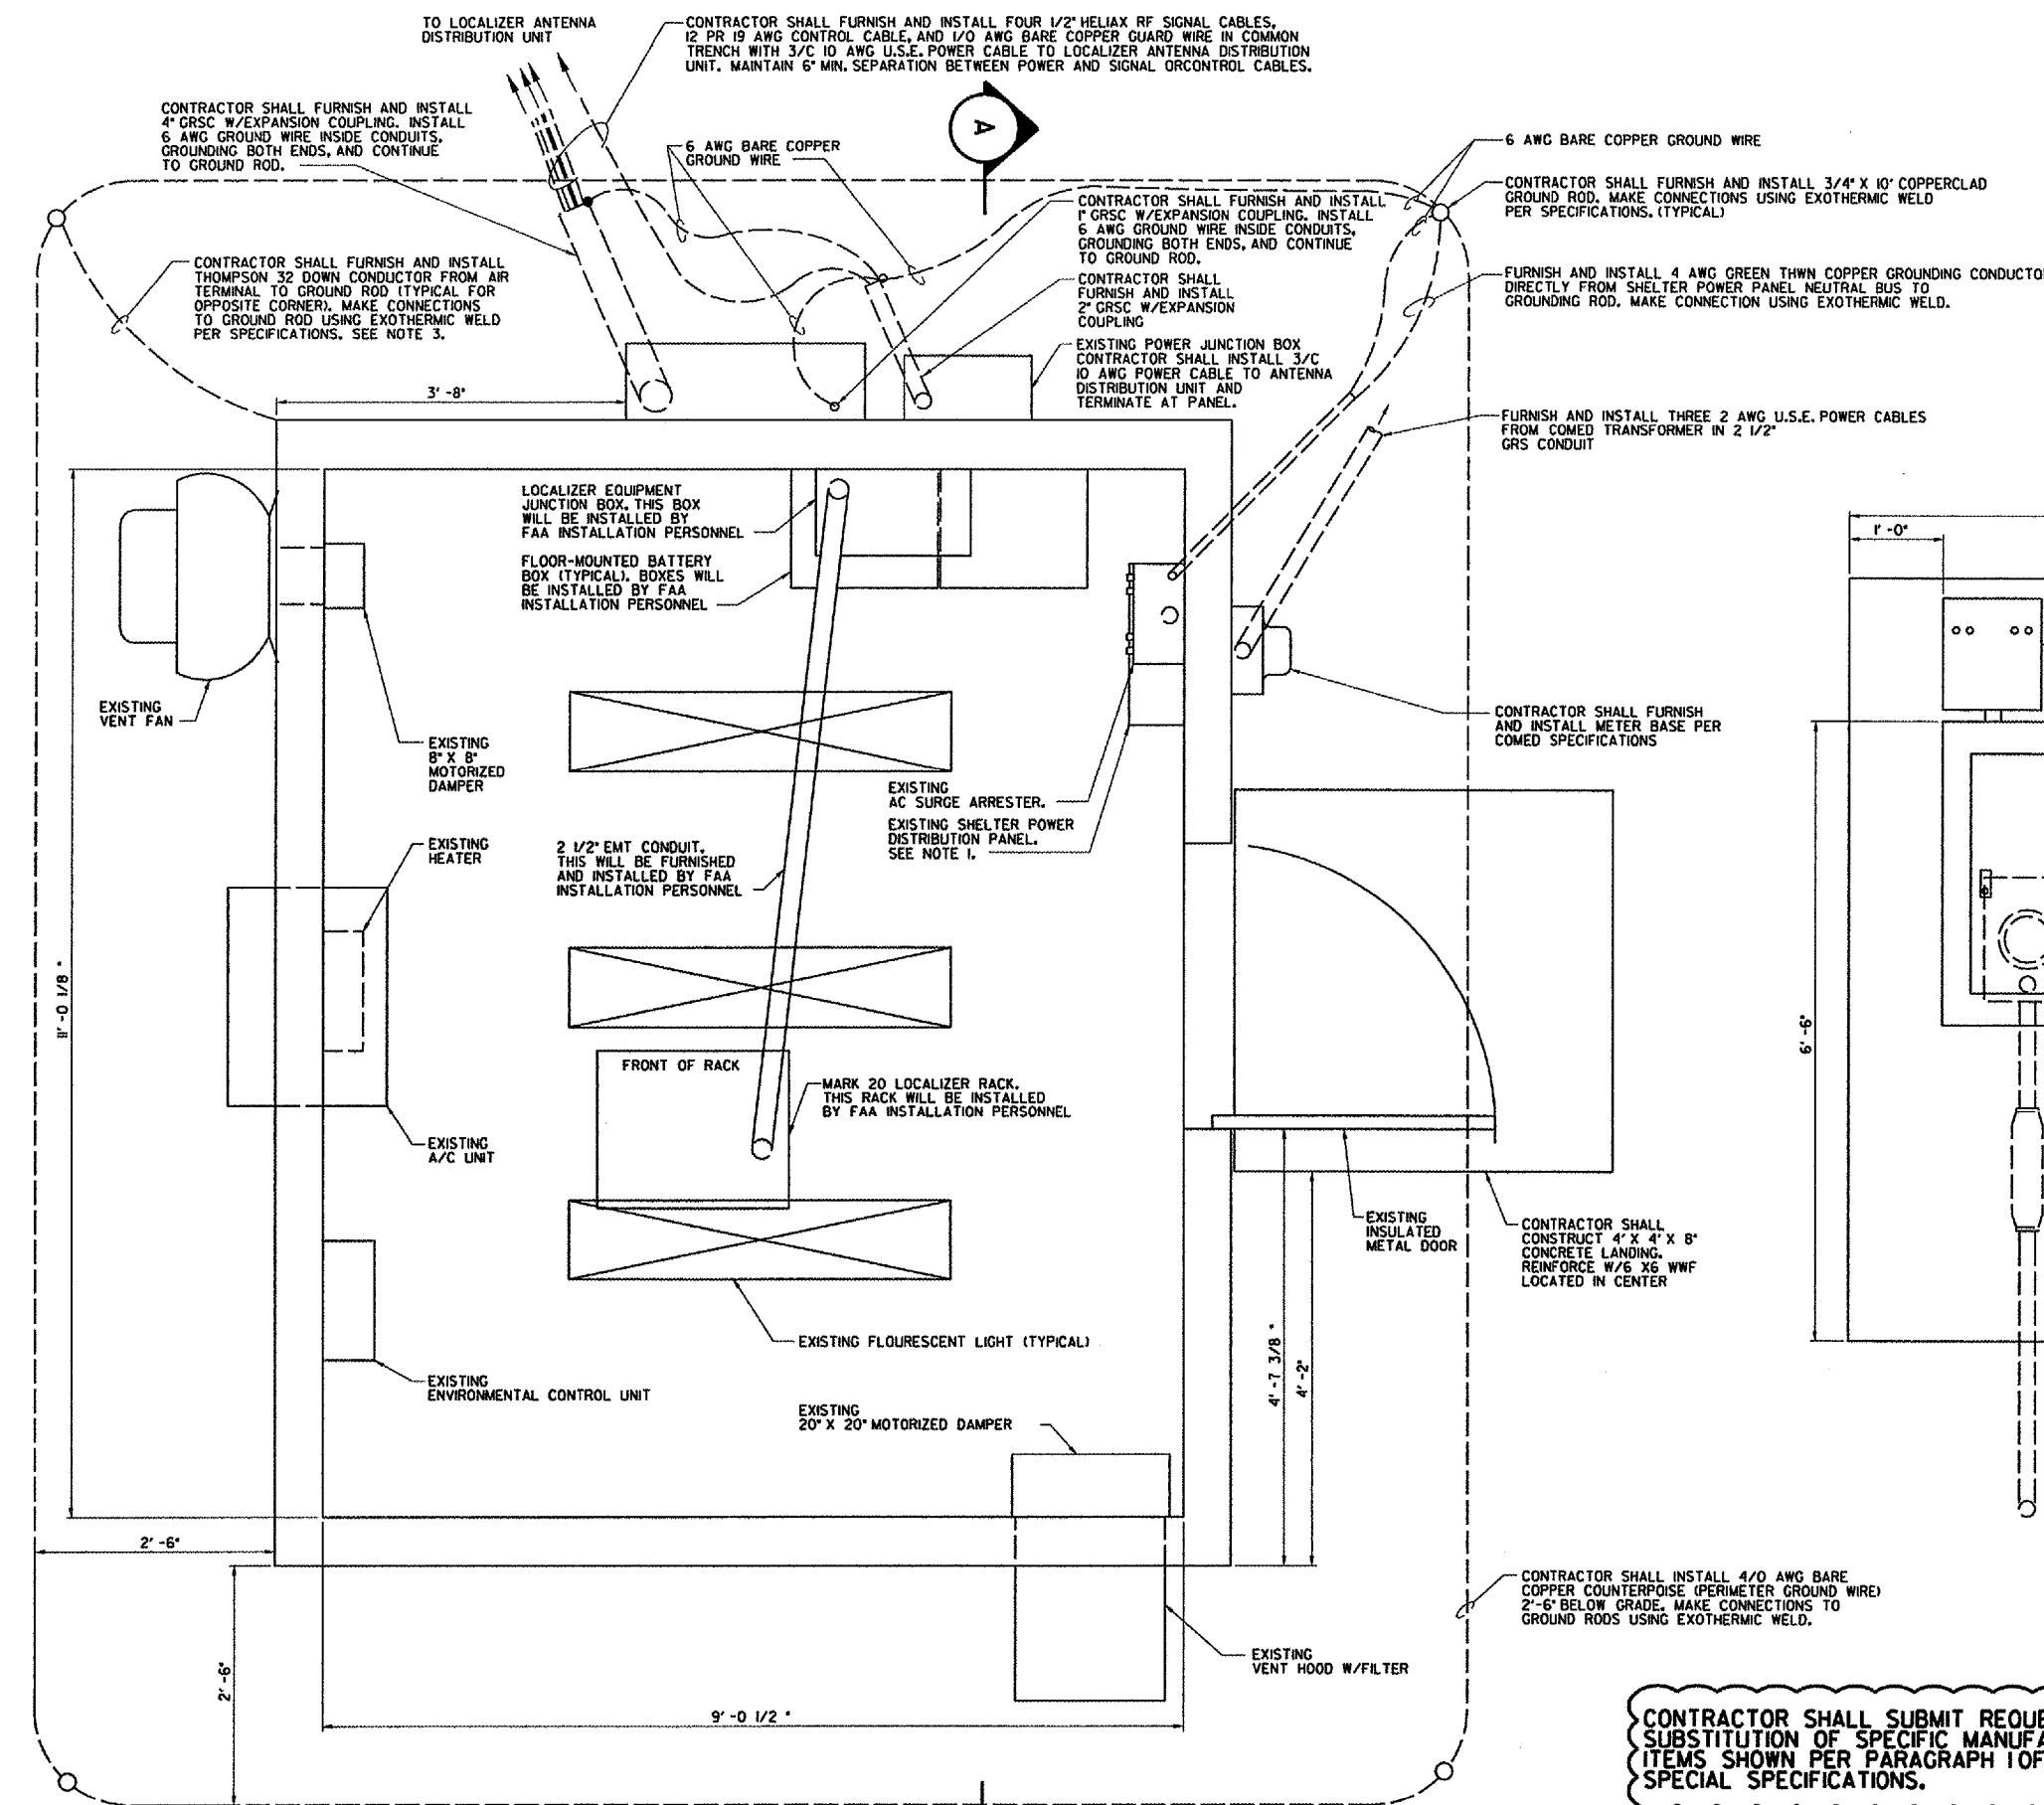

- NOTES:**
1. SHELTER SHALL BE REMOVED FROM ITS FOUNDATION IN BLOOMINGTON, IL AND TRANSPORTED TO AURORA AIRPORT UNDER A DIFFERENT CONTRACT. STORAGE AND OFFLOADING SHALL BE UNDER THE DIRECTION OF THE AIRPORT ADMINISTRATION. CONTRACTOR SHALL CONSTRUCT CONCRETE FOUNDATION PER DWG ARR-D-LOC09-A01 AT LOCATION SHOWN ON THE LOCALIZER SITE PLAN AND INSTALL SHELTER ON FOUNDATION.
  2. ALL WALL PENETRATIONS SHALL BE SEALED WITH SILICONE SEALANT.
  3. CONTRACTOR SHALL VERIFY THAT LIGHTNING PROTECTION ITEMS REMOVED PRIOR TO TRANSPORT OF THE SHELTER ARE RE-INSTALLED AND COMPLY WITH LIGHTNING PROTECTION REQUIREMENTS PER ARR-D-MALS33-E05.
  4. CONTRACTOR SHALL REPAIR INTERIOR PLYWOOD WALLS OF SHELTER WHICH WILL BE SAWCUT 1' ABOVE FINISHED FLOOR TO ALLOW ACCESS TO ANCHOR BOLT CONNECTIONS. CONTRACTOR SHALL RESTORE WALLS TO ORIGINAL CONDITION AND REPAINT INTERIOR WALLS USING TWO COATS OF SEMI-GLOSS LATEX PAINT, WHITE COLOR.

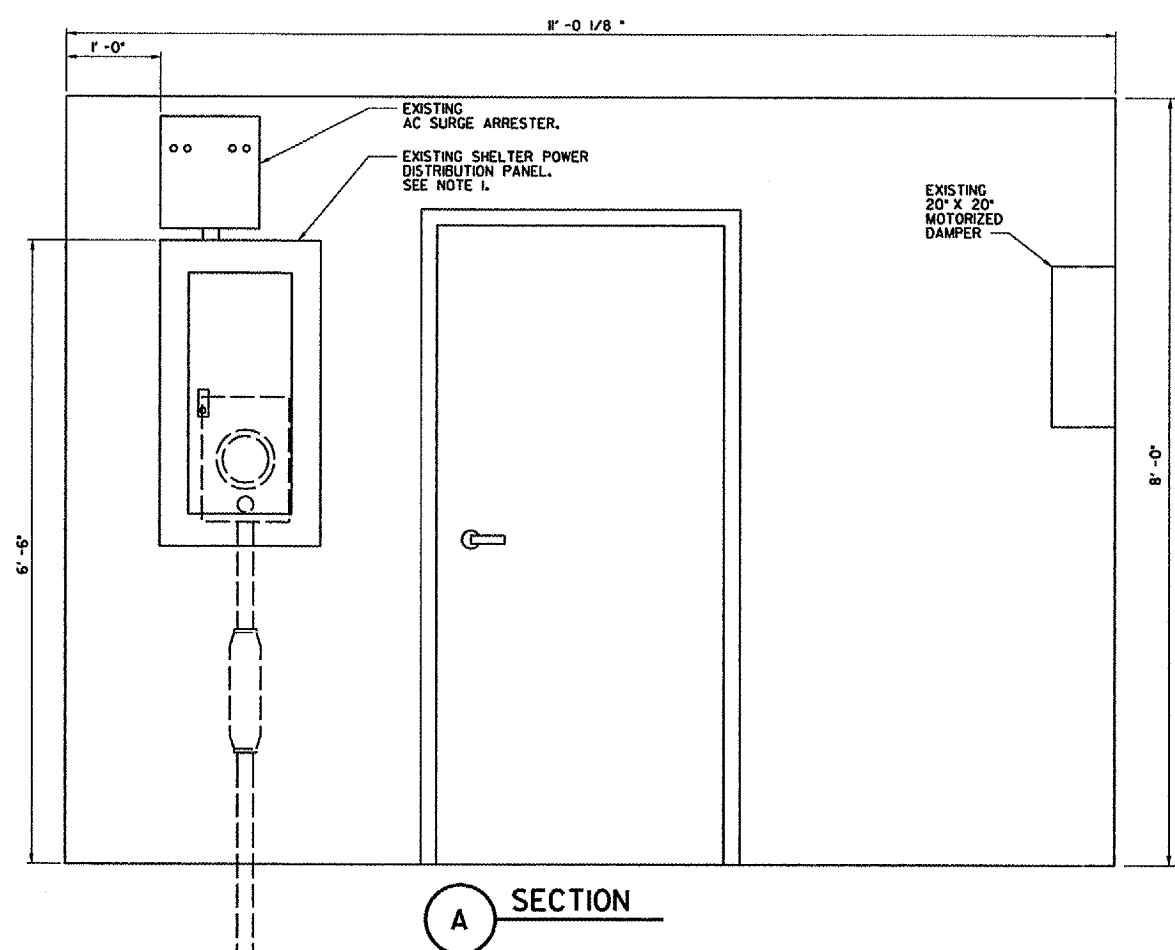

**A SECTION**

DEPARTMENT OF TRANSPORTATION  
FEDERAL AVIATION ADMINISTRATION  
GREAT LAKES REGION CHICAGO, ILLINOIS

**LOCALIZER**


**EQUIPMENT SHELTER FLOOR PLAN**  
RUNWAY 09

AURORA AURORA MUNICIPAL AIRPORT IL

|             |                |                 |
|-------------|----------------|-----------------|
| REVIEWED BY | SUBMITTED BY   | APPROVED BY     |
| DESIGNED    | ISSUED BY      | DATE            |
| DRAWN       | IMPLEMENTATION | DRAWING NO      |
| CHECKED     | EGS            | ARR-D-LOC09-A02 |

PLATFORM MGR, CLELAND MICHEEL  
DATE 02/21/2006  
JCN

**CONTRACTOR SHALL SUBMIT REQUESTS FOR SUBSTITUTION OF SPECIFIC MANUFACTURER'S ITEMS SHOWN PER PARAGRAPH 1 OF THE SPECIAL SPECIFICATIONS.**

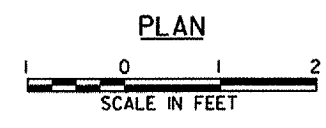

I:\a\000\04285544\Drawings\3-6-06\ARR-D-LOC09-A02.dwg  
 3/18/2006 3:48:34 PM SNAKE