




CITY OF DIXON, ILLINOIS
Post Office Box 386
Dixon, Illinois 61021
Telephone: 815.288.1485



DIXON MUNICIPAL AIRPORT
CHARLES R. WALGREEN FIELD

OVERLAY TAXIWAYS A, A1, A2 AND C;
REMOVE AND REPLACE TAXIWAY C1

AIP PROJECT NO. 3-17-0036-B9
IDA PROJECT NO. C73-3549

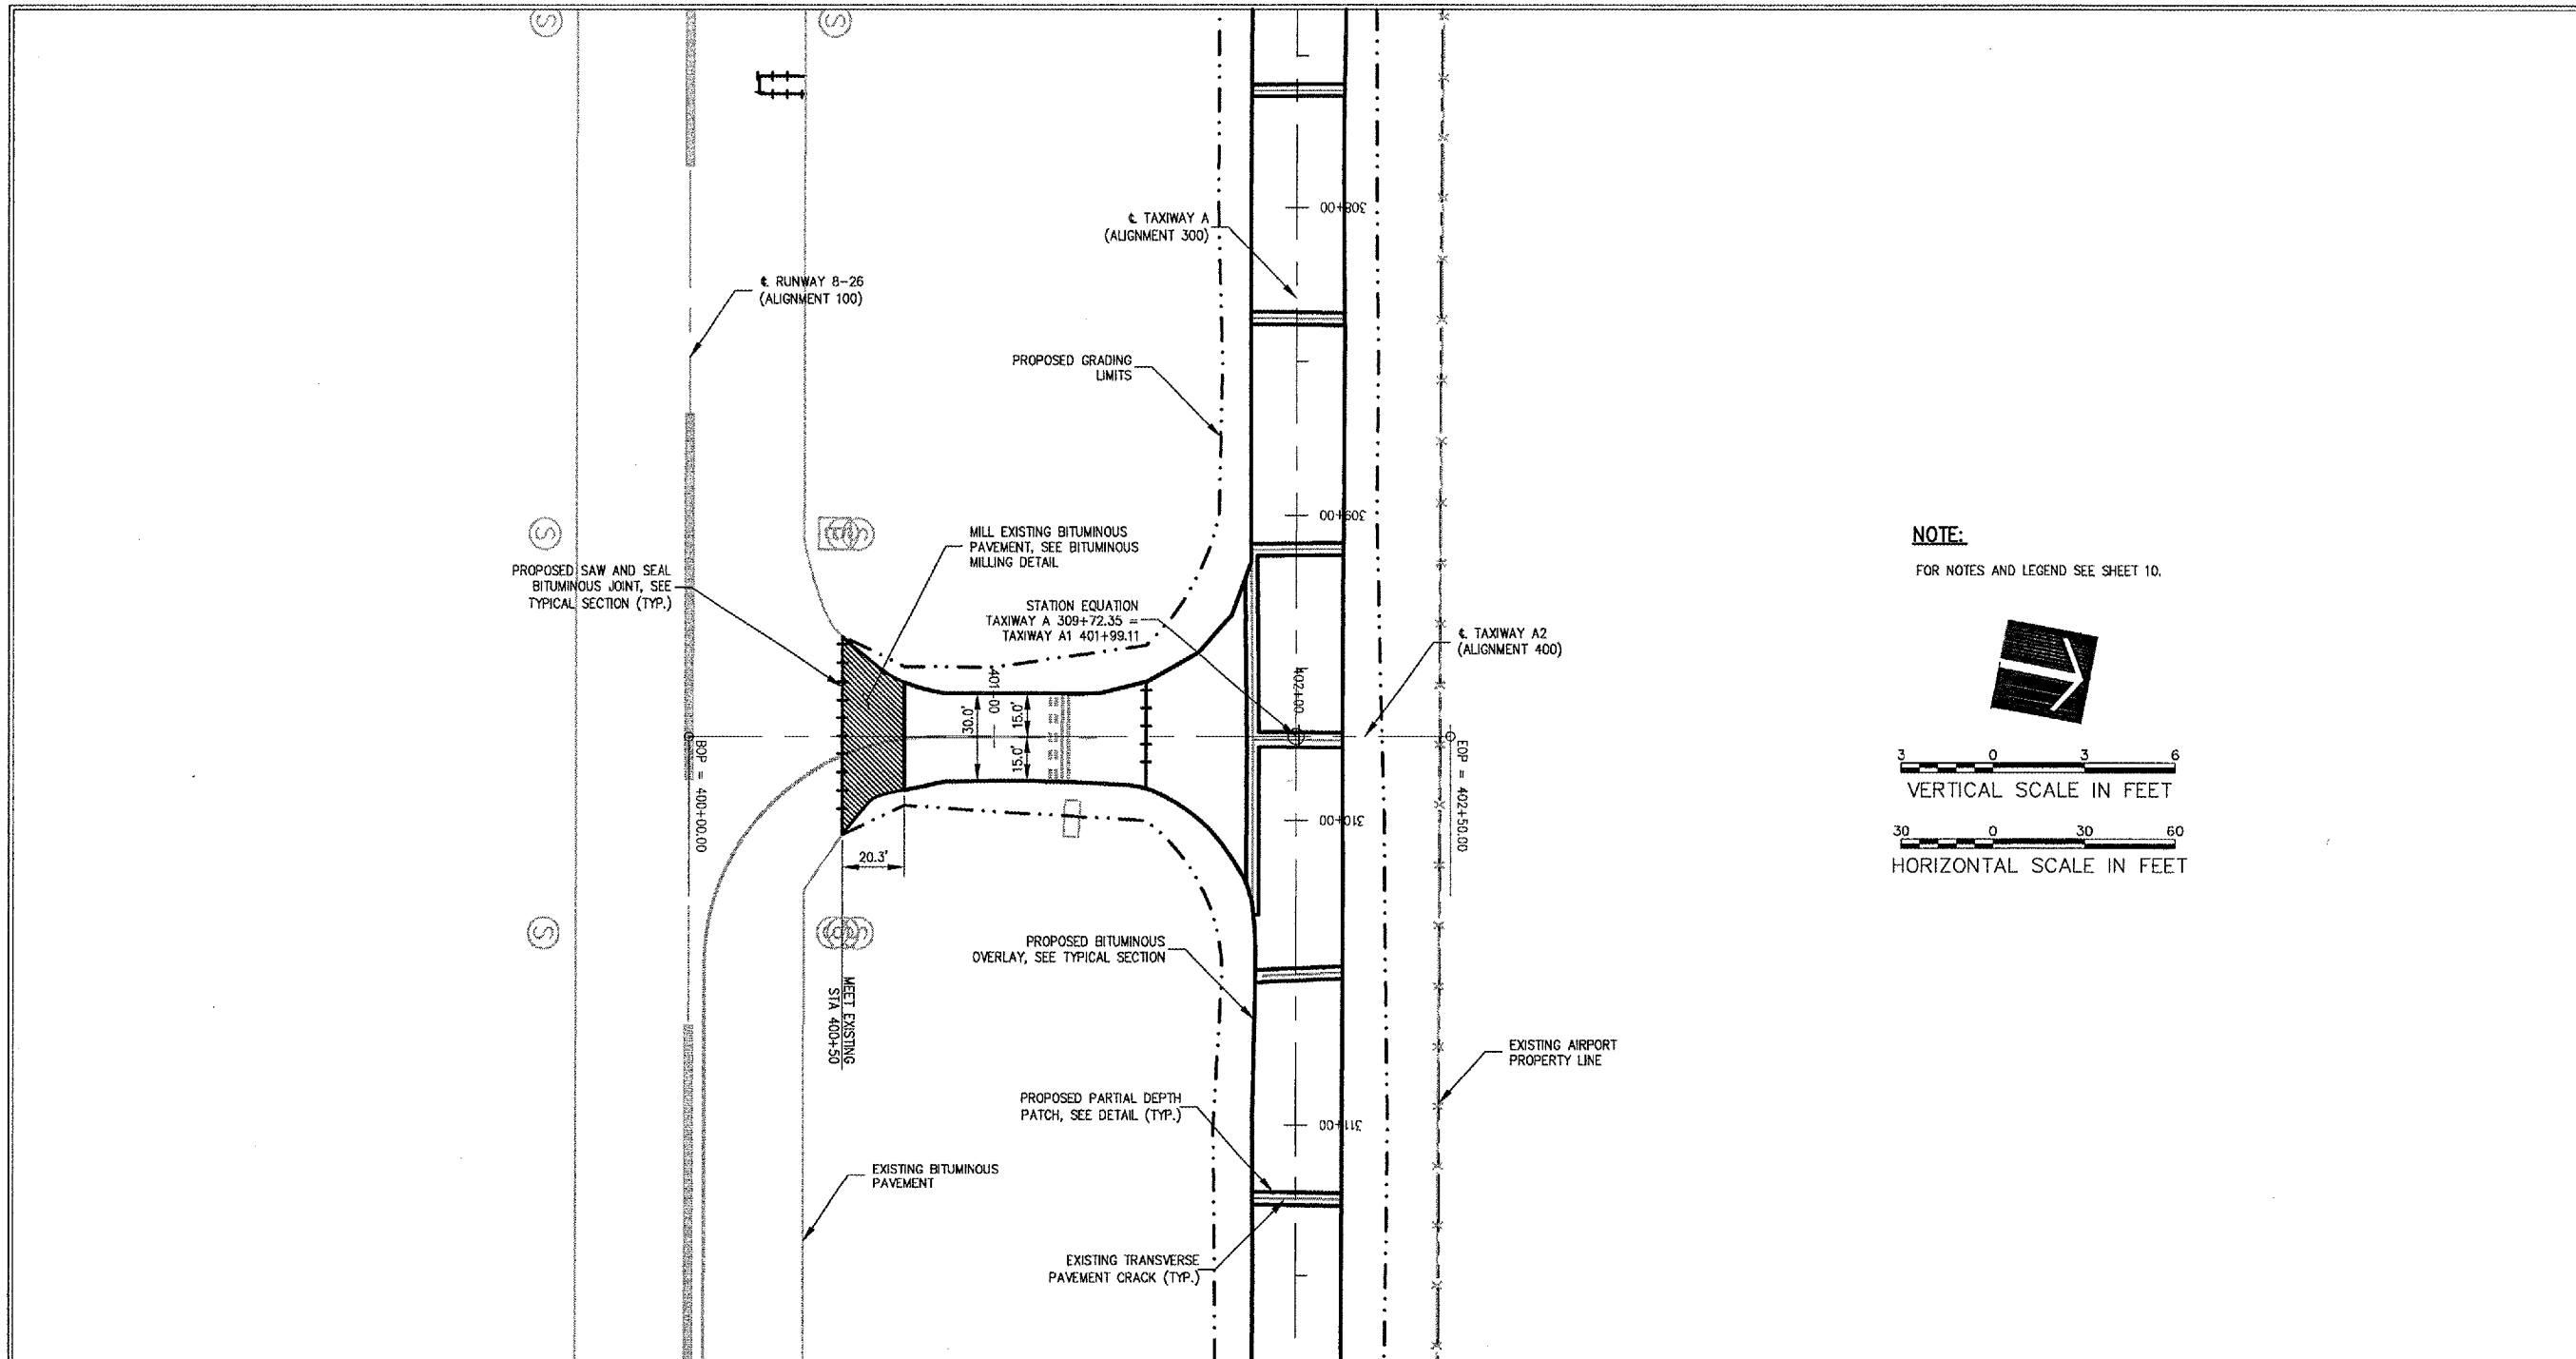

NOTE:
FOR NOTES AND LEGEND SEE SHEET 10.

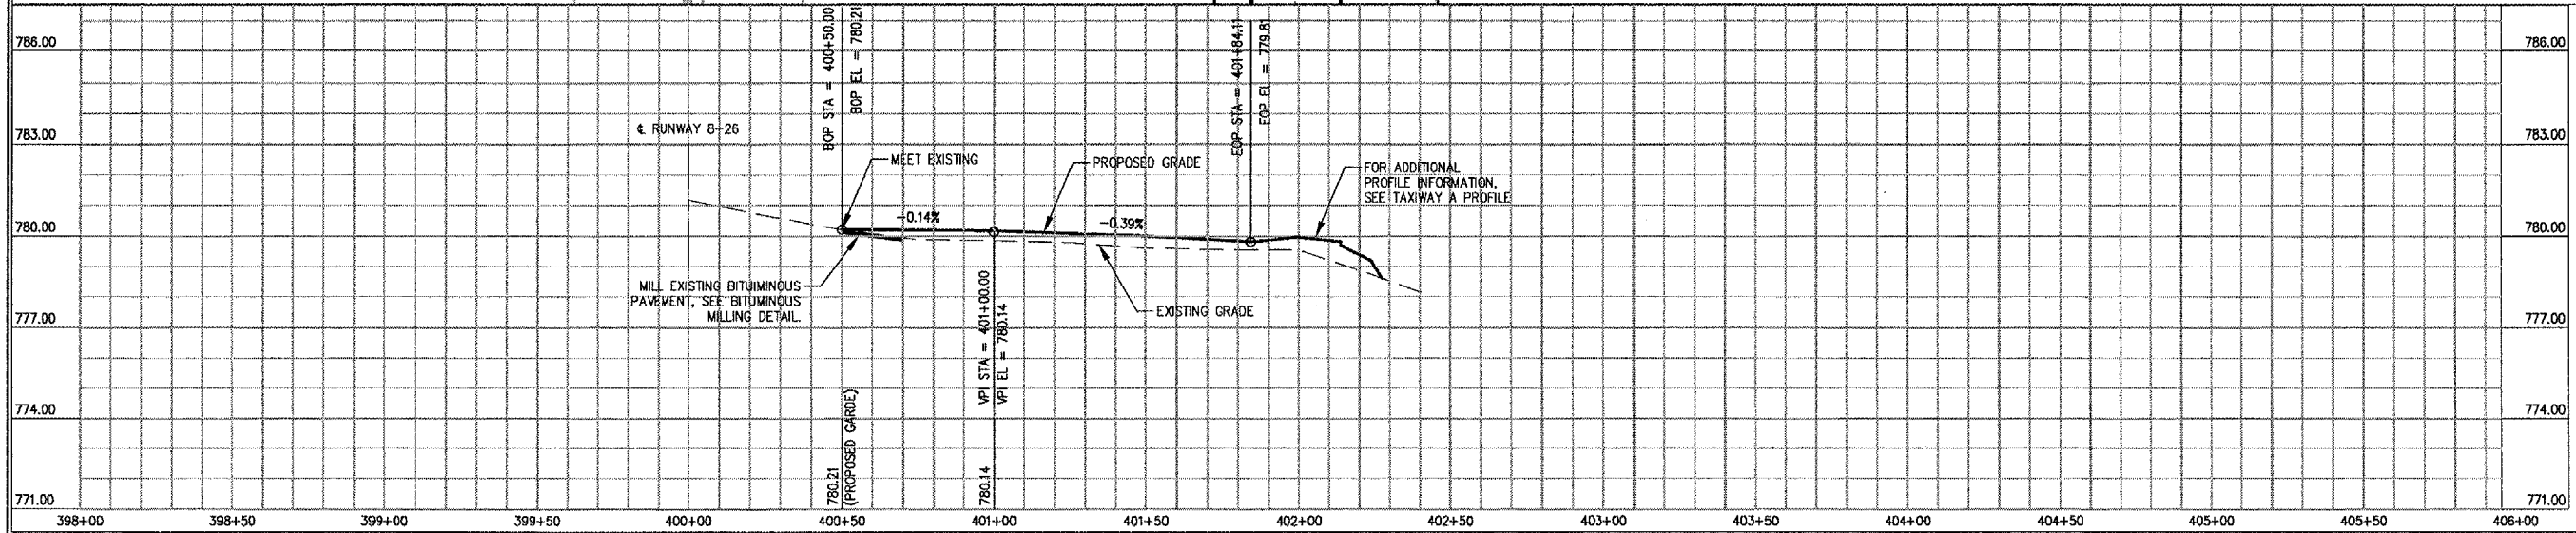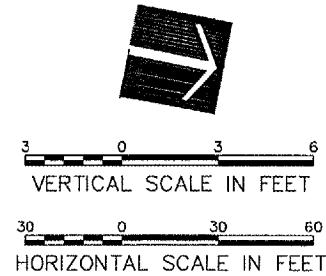

No.	Drawing Issue Description	Date	By

Date
MARCH 3, 2006

Sheet Title
**PLAN AND PROFILE
TAXIWAY A1
STA. 400+50 THRU
STA. 401+84.11**

843-05B8009
Project Number
LDH 11/14/05
Layout By Date
LDH, KLK 11/14/05
Designed By Date
RMH 02/03/06
Reviewed By Date
LDH
Drawn By Sheet No.

2: [05-0205] 000642 [0508009] D:\MINNIST\SHEETS\13-PLAN & PROFILE 402.DWG MAR 10, 2006 10:10AM KLK