



KEY PLAN

No.	Drawing Issue Description	Date	By


Date
MARCH 3, 2006
Sheet Title

**PLAN AND PROFILE
TAXIWAY C
STA 608+00 THRU
STA 612+25**

843-0588009
Project Number
SJM 11/28/05
Layout By Date
SJM, KLK 11/28/05
Designed By Date
RMH 02/03/06
Reviewed By Date
SJM
Drawn By

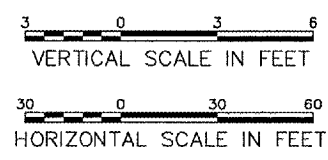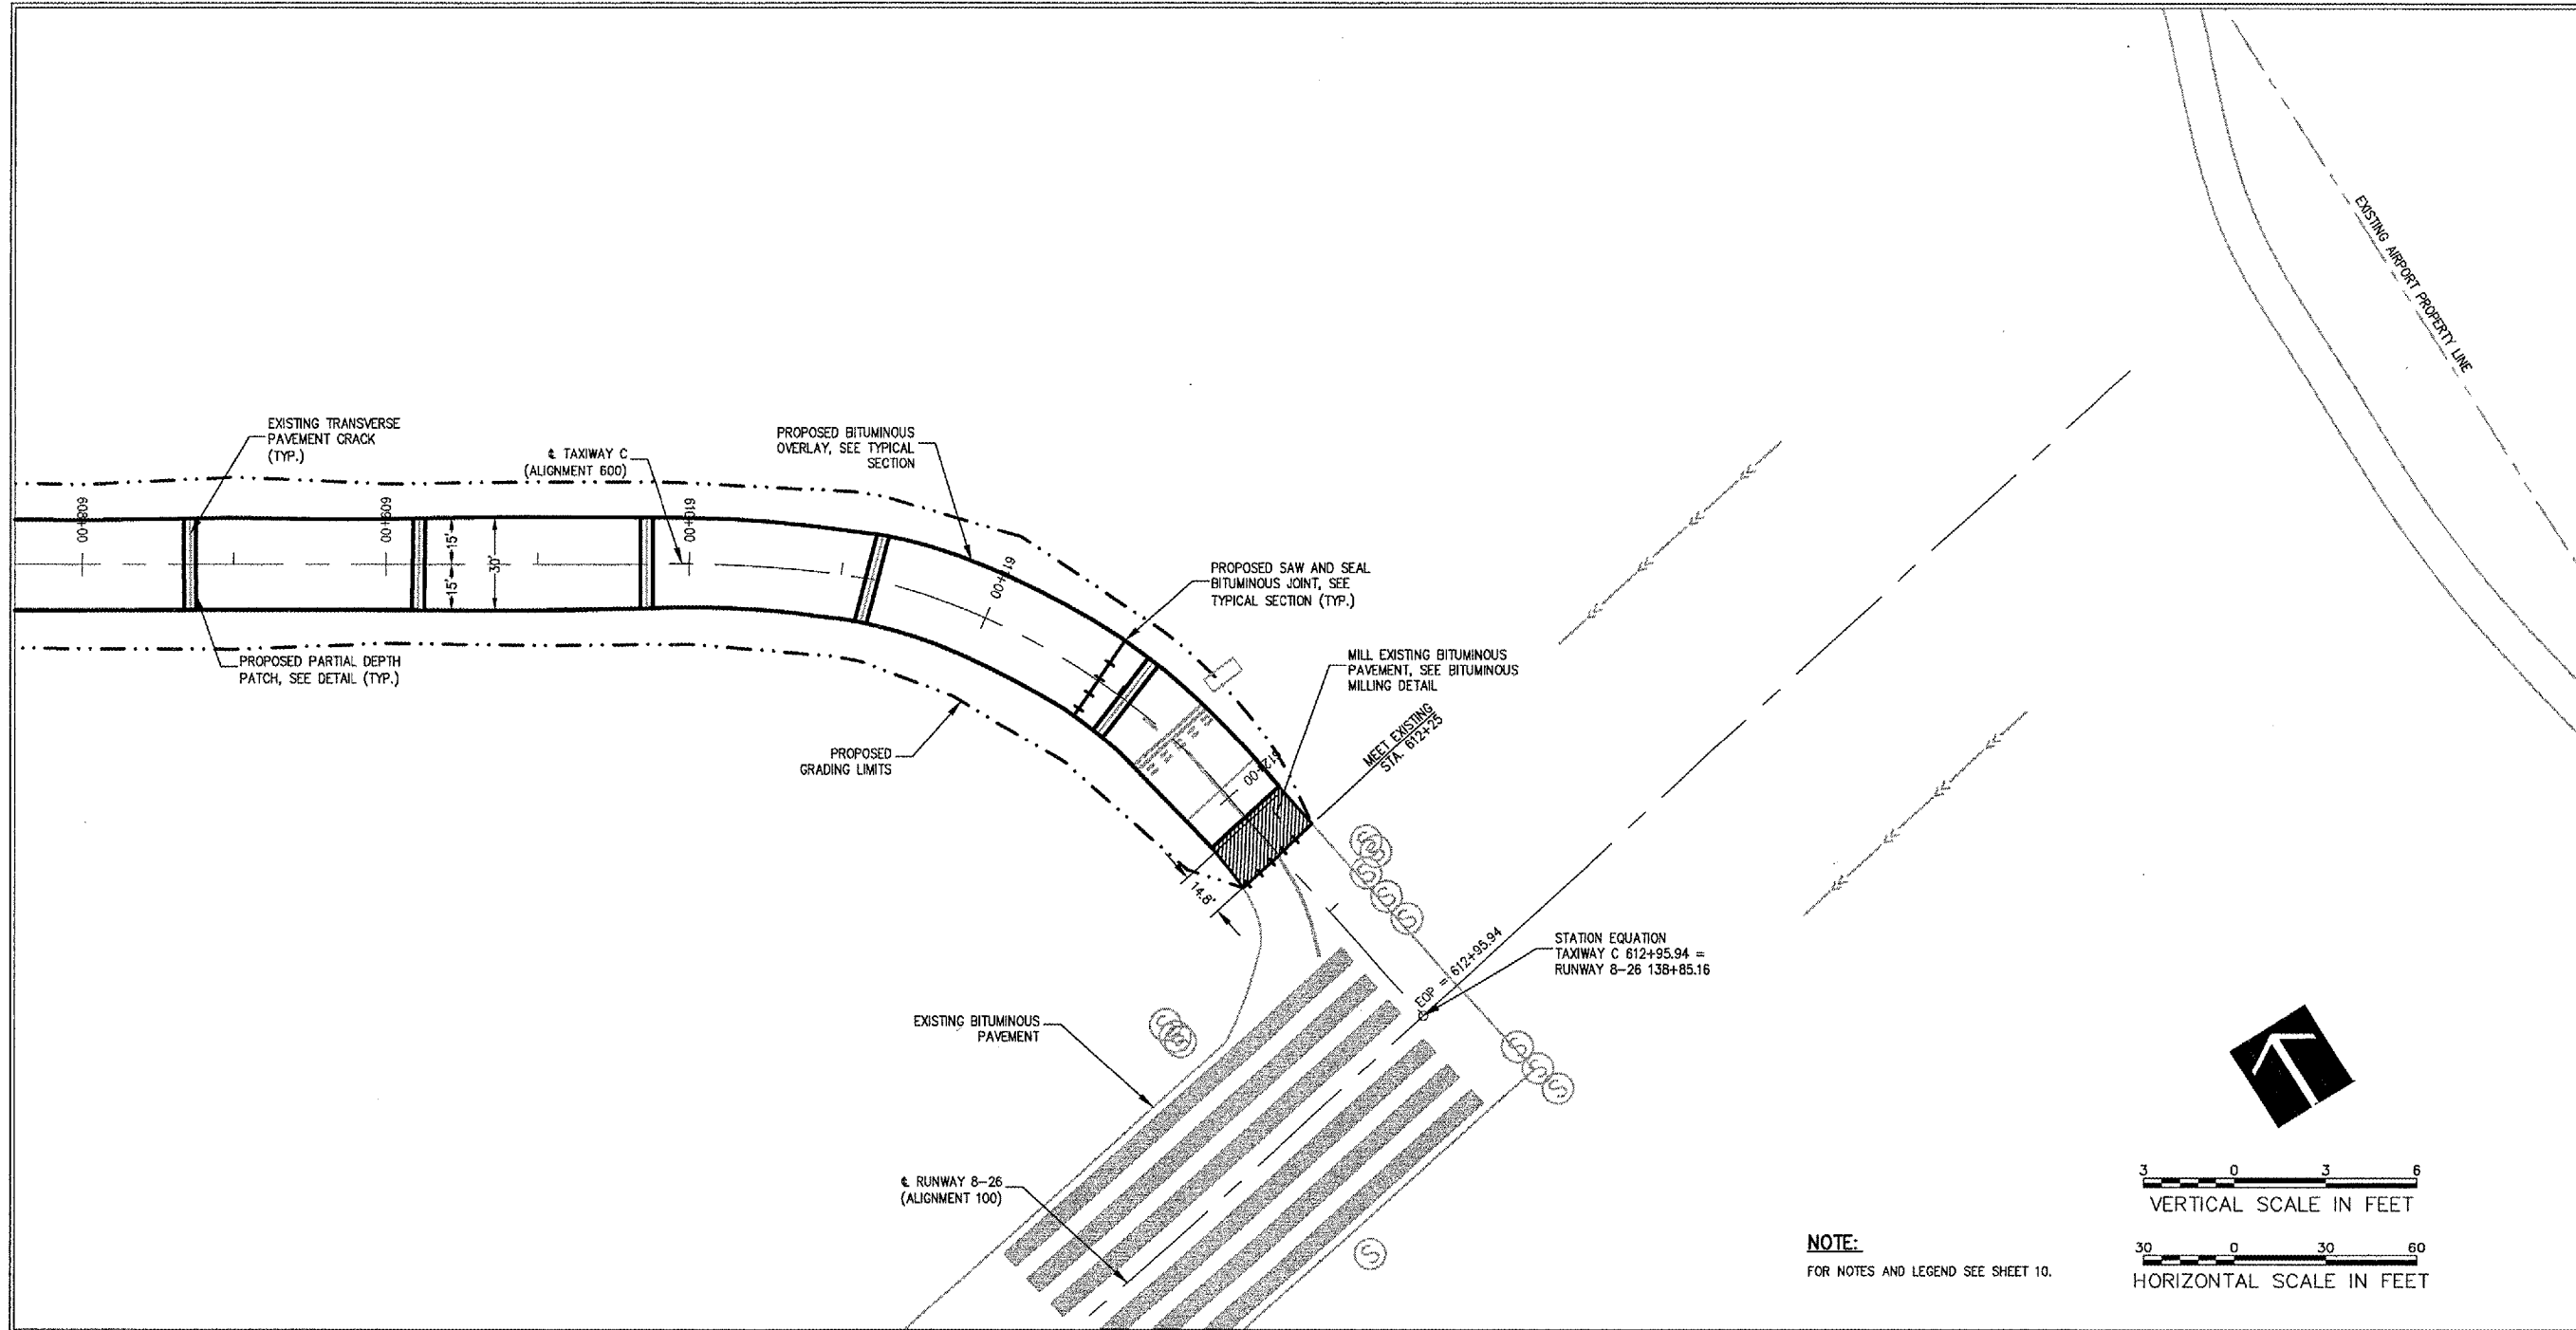

NOTE:
FOR NOTES AND LEGEND SEE SHEET 10.

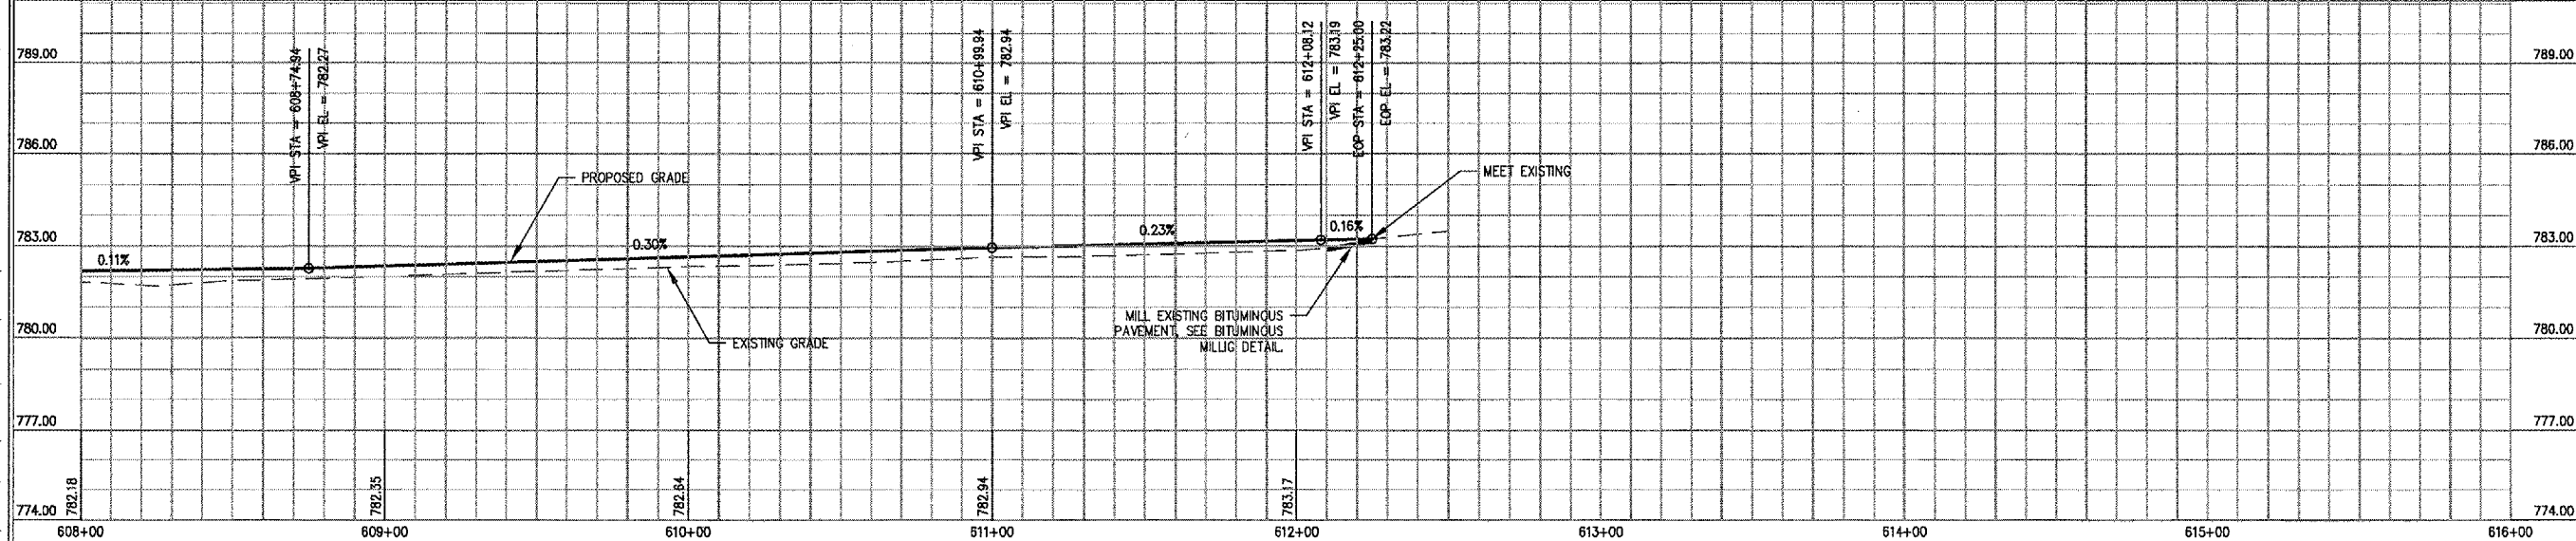

Z:\05\005\2006\3\10\680009\0588009\0588009\0588009\16-PLAN & PROFILE\0588009.DWG MAR 10, 2006 10:20AM RLK