

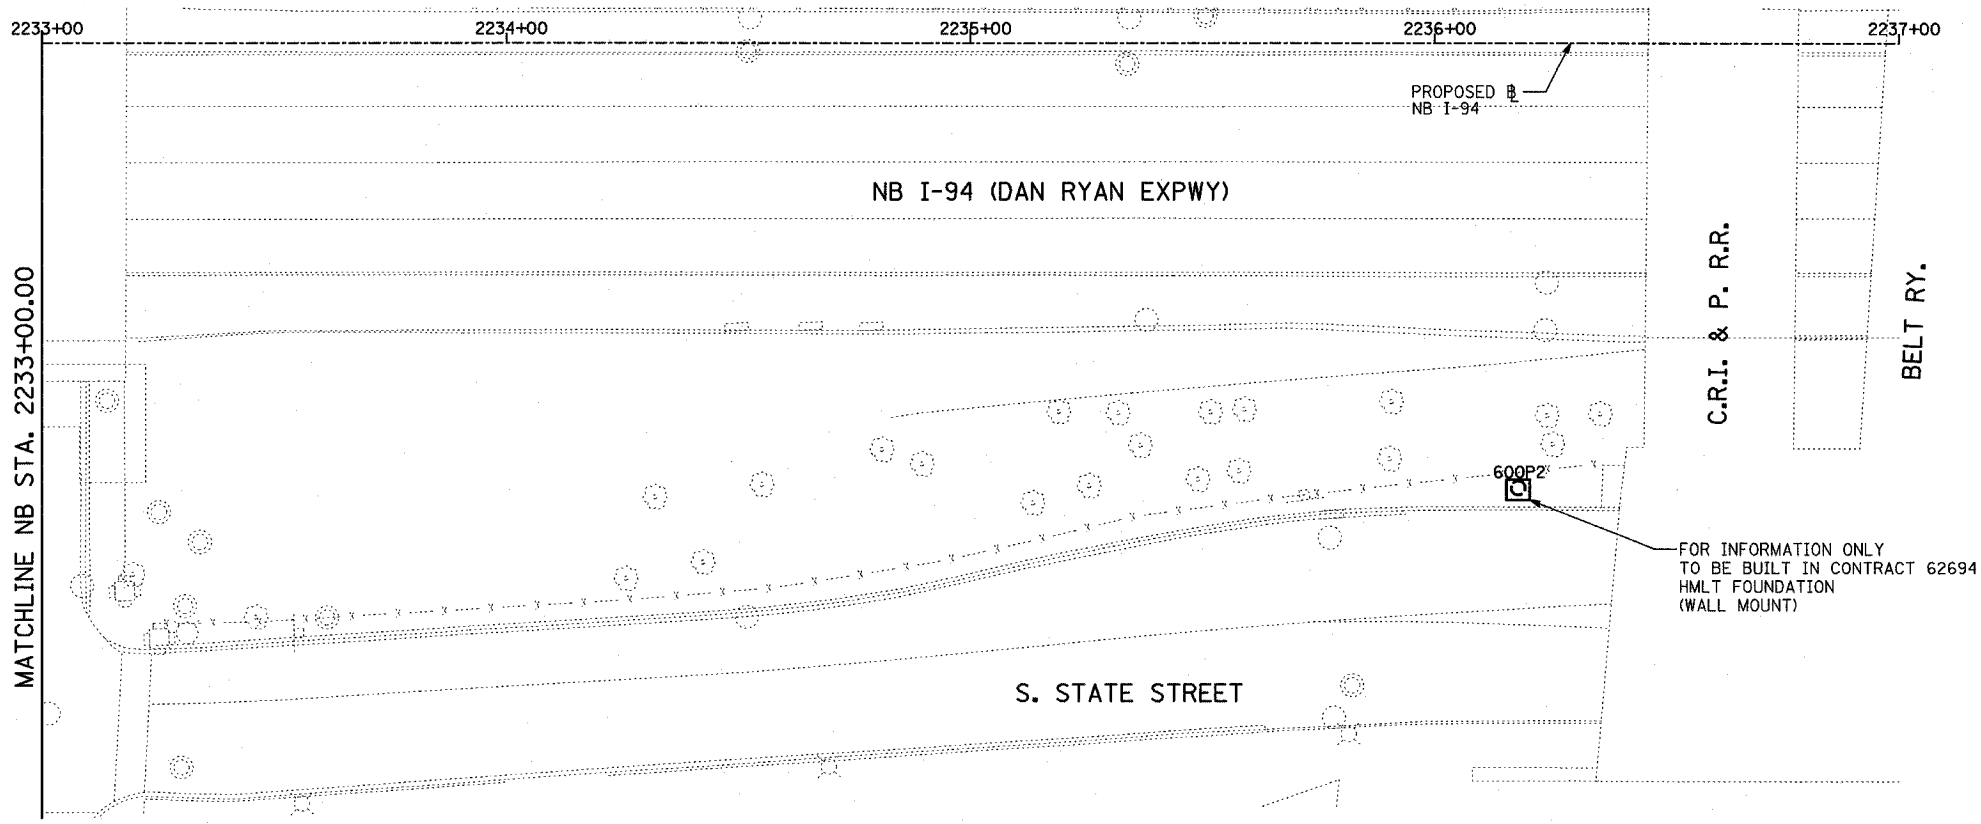
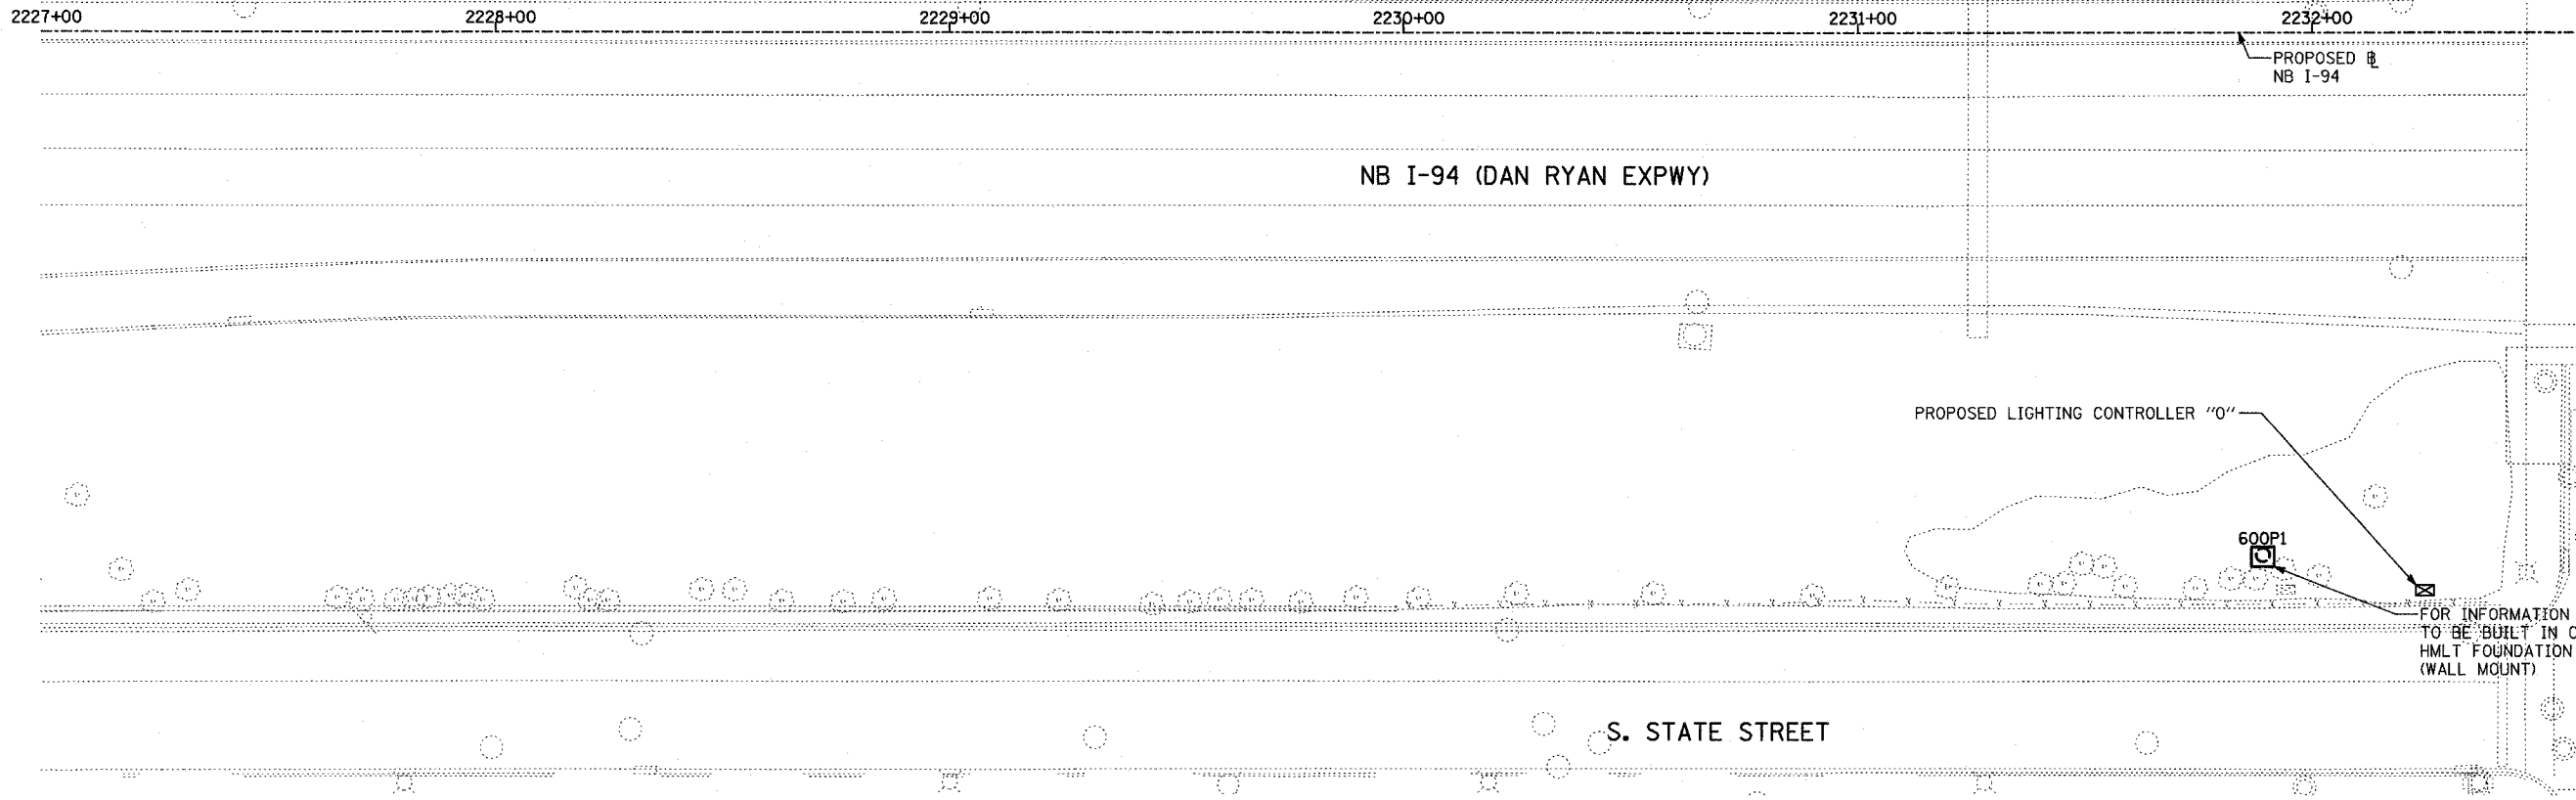


|                      |                      |                  |                     |                  |
|----------------------|----------------------|------------------|---------------------|------------------|
| F.A.I. RTE.<br>90/94 | SECTION<br>2003-0311 | COUNTY<br>COOK   | TOTAL SHEETS<br>976 | SHEET NO.<br>418 |
| STA.                 |                      | TO STA.          |                     |                  |
| FED. ROAD DIST. NO.  | ILLINOIS             | FED. AID PROJECT |                     |                  |
| 62583                |                      |                  |                     |                  |

 

- LEGEND:**
- TEMPORARY EROSION CONTROL SEEDING
  - PERIMETER EROSION BARRIER
  - INLET FILTER, TO BE INSTALLED IN OFF PROJECT DRAINAGE STRUCTURES ACCEPTING STORMWATER RUNOFF
  - TEMPORARY FENCE (60' PER TREE)
  - LIMITS OF GRADING
  - TREE REMOVAL (UNIT) (NO UNIT SHOWN = <6)

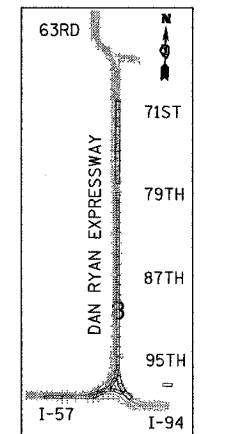

| REVISIONS |      |
|-----------|------|
| NAME      | DATE |
|           |      |
|           |      |
ILLINOIS DEPARTMENT OF TRANSPORTATION  
 F.A.I. 90/94 (DAN RYAN EXPRESSWAY)  
 31st STREET to I-57  
 EROSION CONTROL PLAN  
 NB I-94 (DAN RYAN EXPRESSWAY)  
 NB I-94 STA. 2227+00.00 TO 2237+00.00

SCALE: 1"=20'  
 DATE: OCTOBER 29, 2004

DRAWN BY: RTM, JPA  
 CHECKED BY: JPM, MAG

TYLIN INTERNATIONAL

02/23/2004 02:35:21 PM