
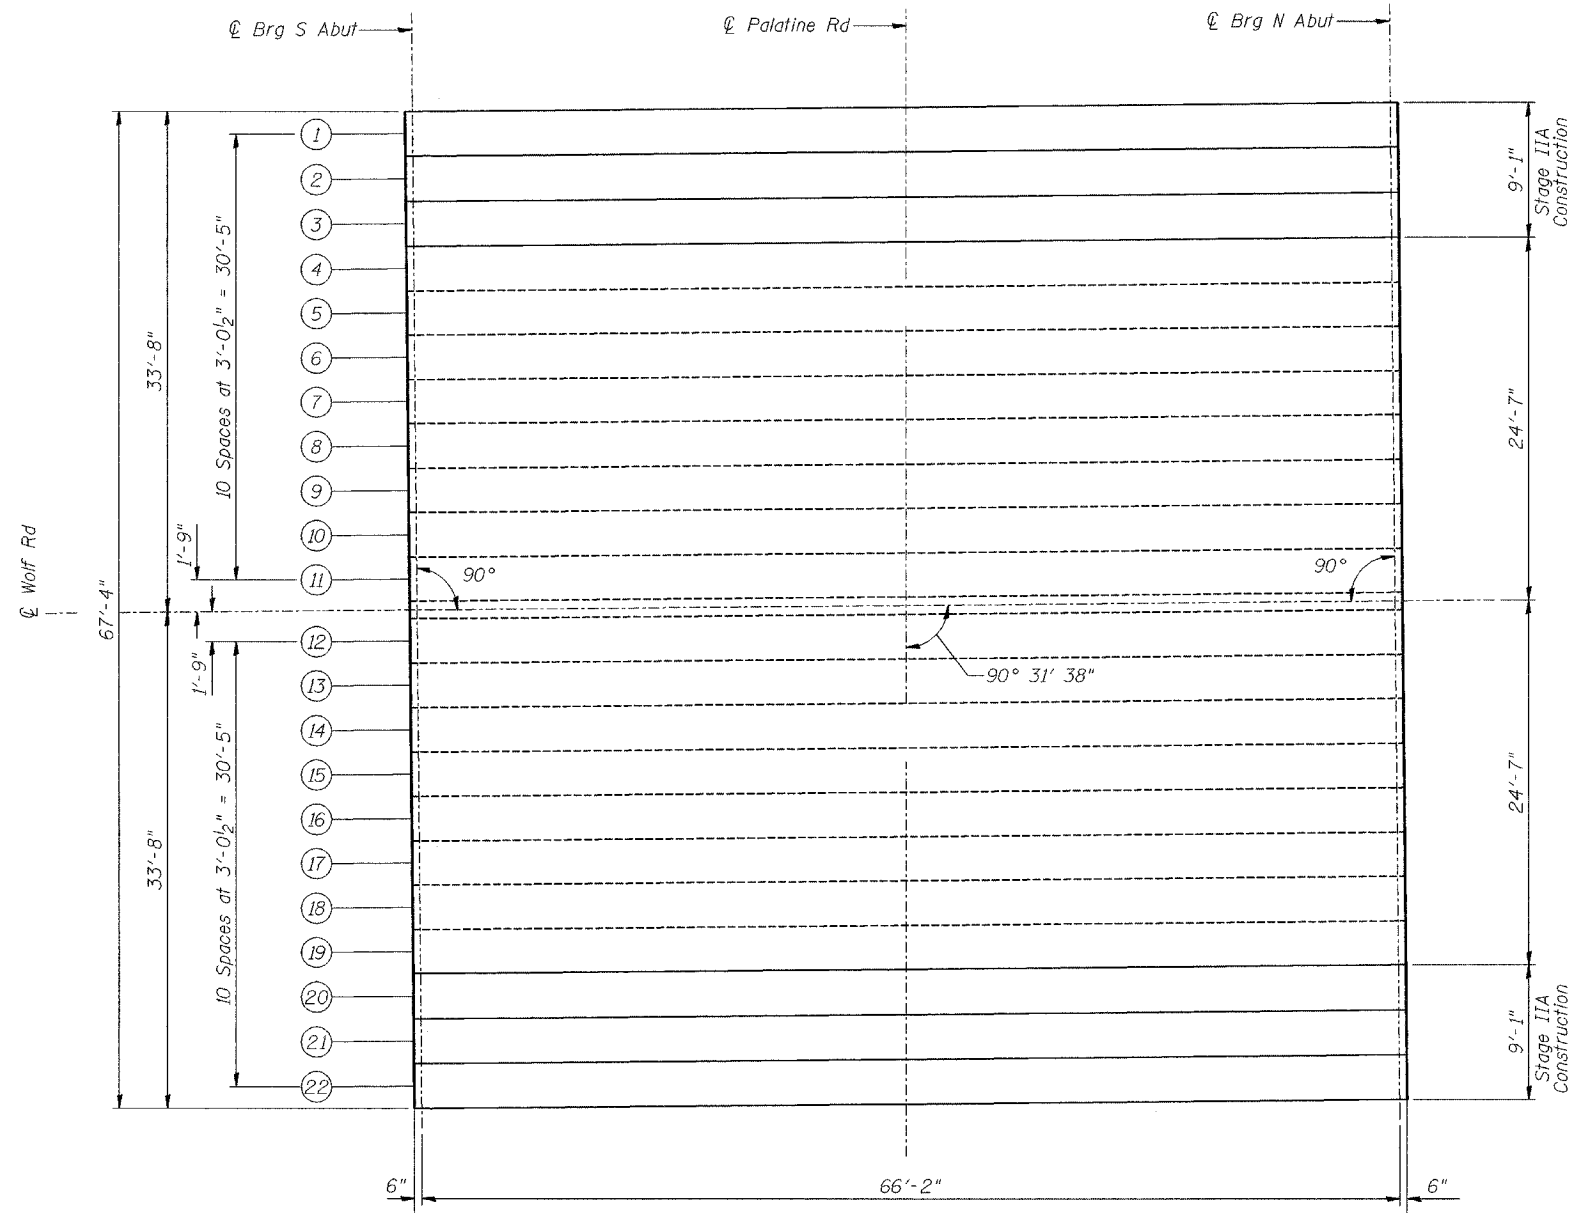



STATE OF ILLINOIS
DEPARTMENT OF TRANSPORTATION

ROUTE NO.	SECTION	COUNTY	SHEET	SHEET	SHEET NO. 10
FAP 305	*	Cook	72	68	14 SHEETS
FED. ROAD DIST. NO. 7	ILLINOIS	FED. AID PROJECT			

Contract No. 62853 *2004-108 BR

 

PLAN

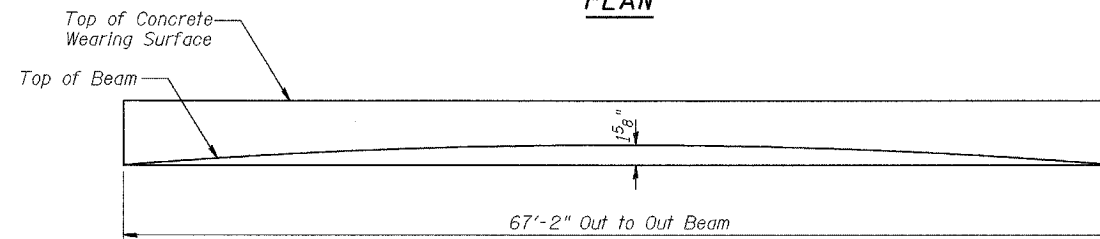

INITIAL CAMBER DIAGRAM

DESIGNED	BPS
CHECKED	KFA
DRAWN	MJB
CHECKED	GSP

FRAMING PLAN
WOLF RD. OVER PALATINE RD.
F.A.P. RTE. 305 SECT. 2004-108 BR
COOK COUNTY
STATION 950+00.00
STRUCTURE NO. 016-0680