


STATE OF ILLINOIS
DEPARTMENT OF TRANSPORTATION

ROUTE NO.	SECTION	COUNTY	TOTAL SHEETS	SHEET NO.
		COOK	6	4
FED. ROAD DIST. NO. 7	ILLINOIS	FED. AID PROJECT		

SHEET NO. 1
2 SHEETS

Contract No. 62879

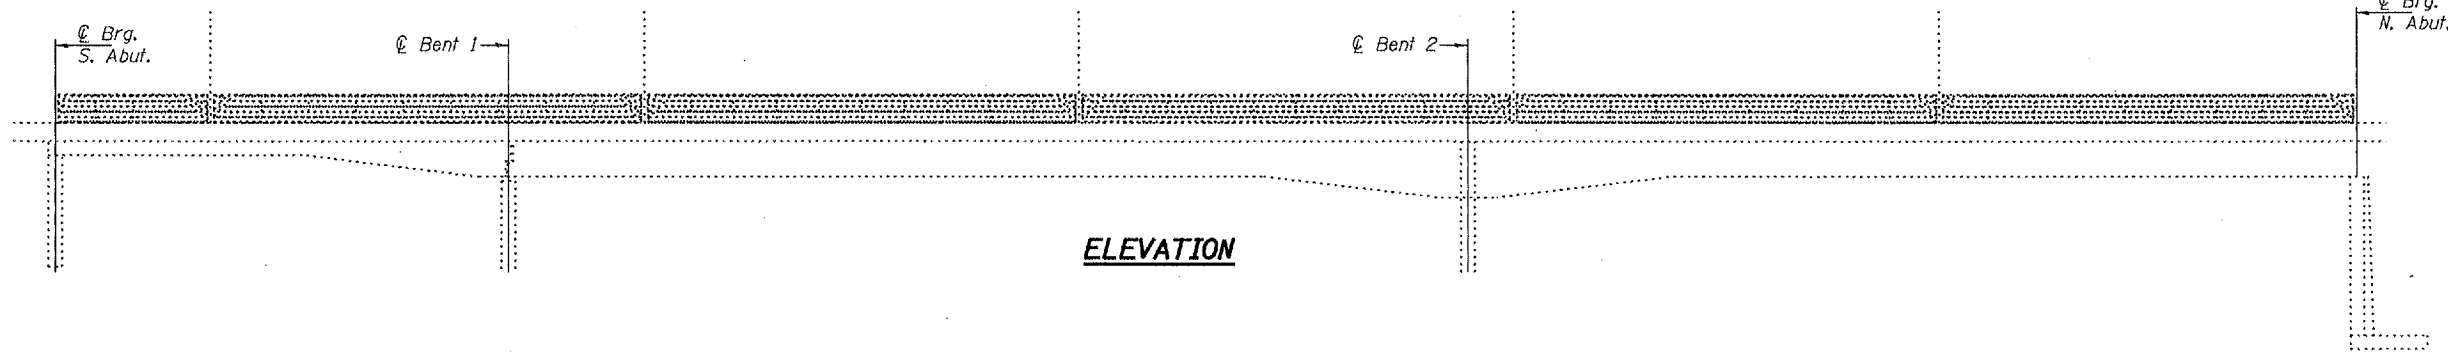


GENERAL NOTES

Plan dimensions and details relative to existing structure have been taken from existing plans and are subject to nominal construction variations. It shall be the Contractor's responsibility to verify such dimensions and details in the field and make necessary approved adjustments prior to construction or ordering of materials. Such variations shall not be cause for additional compensation for a change in the scope of the work, however, the Contractor will be paid for the quantity actually furnished at the unit price bid for the work.

The existing structural steel coating contains lead. The Contractor should take appropriate precautions to deal with the presence of lead on this project.

Cost of removal and re-installation of all members necessary to complete the work as detailed on the plans and as specified in the Special Provisions shall be included in the cost of Structural Steel Repair.

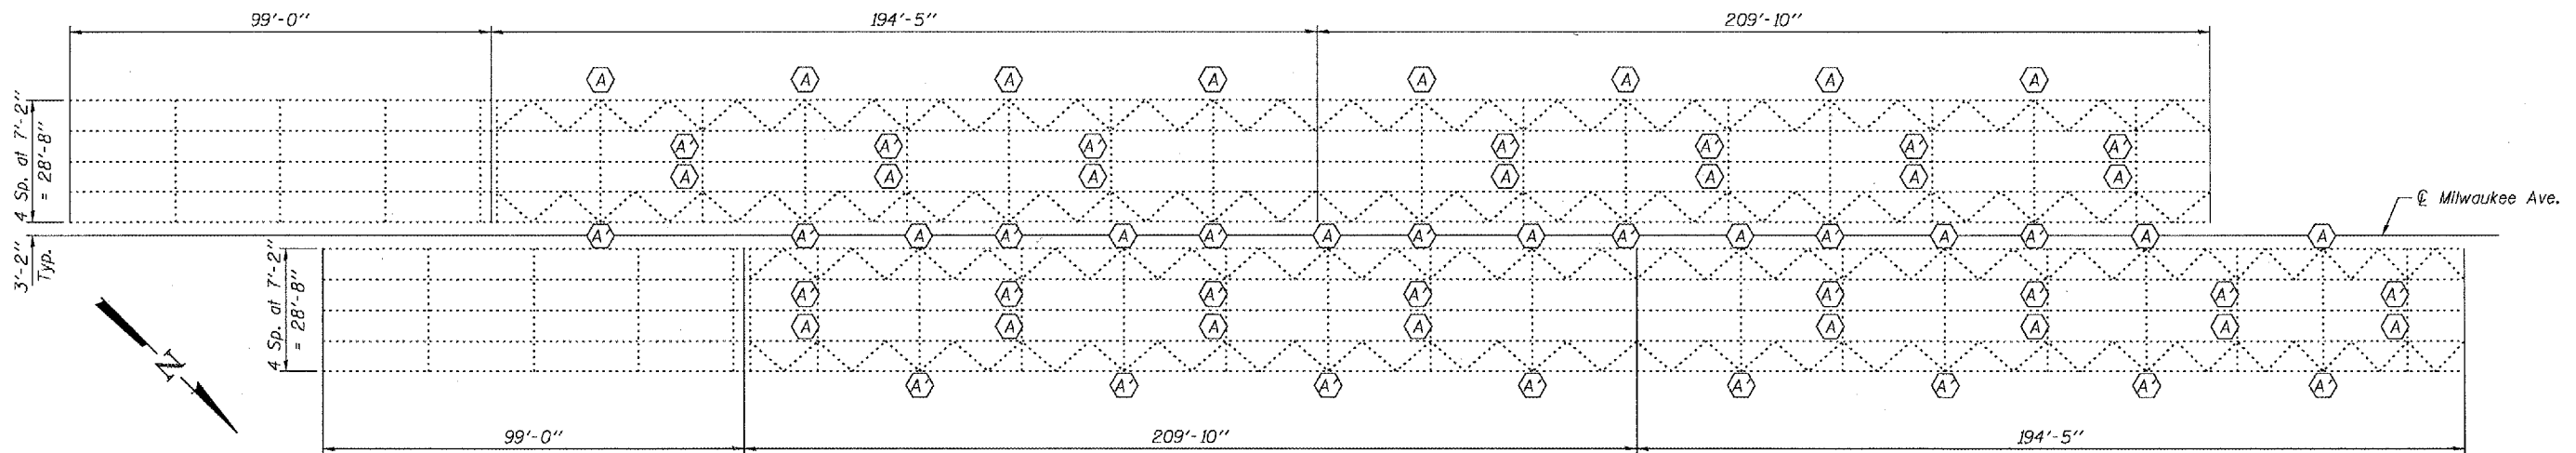

FRAMING PLAN
 (A) (A) - Retrofit of lateral bracing at existing stiffeners only.
 See sheet 2 of 2.



EXPIRES 11-30-2006

DESIGNED: *Victor H. Veliz*
 CHECKED: *Ramin H. Patel*
 DRAWN: *ballva*
 CHECKED: *DAD VHV*

MARCH 15, 2005
 EXAMINED: *John A. Morris*
 ENGINEER OF STRUCTURAL SERVICES
 PASSED: *Ralph E. Anderson*
 ENGINEER OF BRIDGES AND STRUCTURES

TOTAL BILL OF MATERIAL

ITEM	UNIT	QUANTITY
Structural Steel Repair	Pound	20930

REPAIR DETAILS
MILWAUKEE AVE. OVER KENNEDY EXP.
COOK COUNTY
SN 016-2045