



F.A.P. RTE.	SECTION	COUNTY	TOTAL SHEETS	SHEET NO.
317		LIVINGSTON	205	44
STA. 236+00.00		TO STA. 266+00.00		
CONTRACT NO. 66261				
• 25 RS-2 & 26 RS-4				

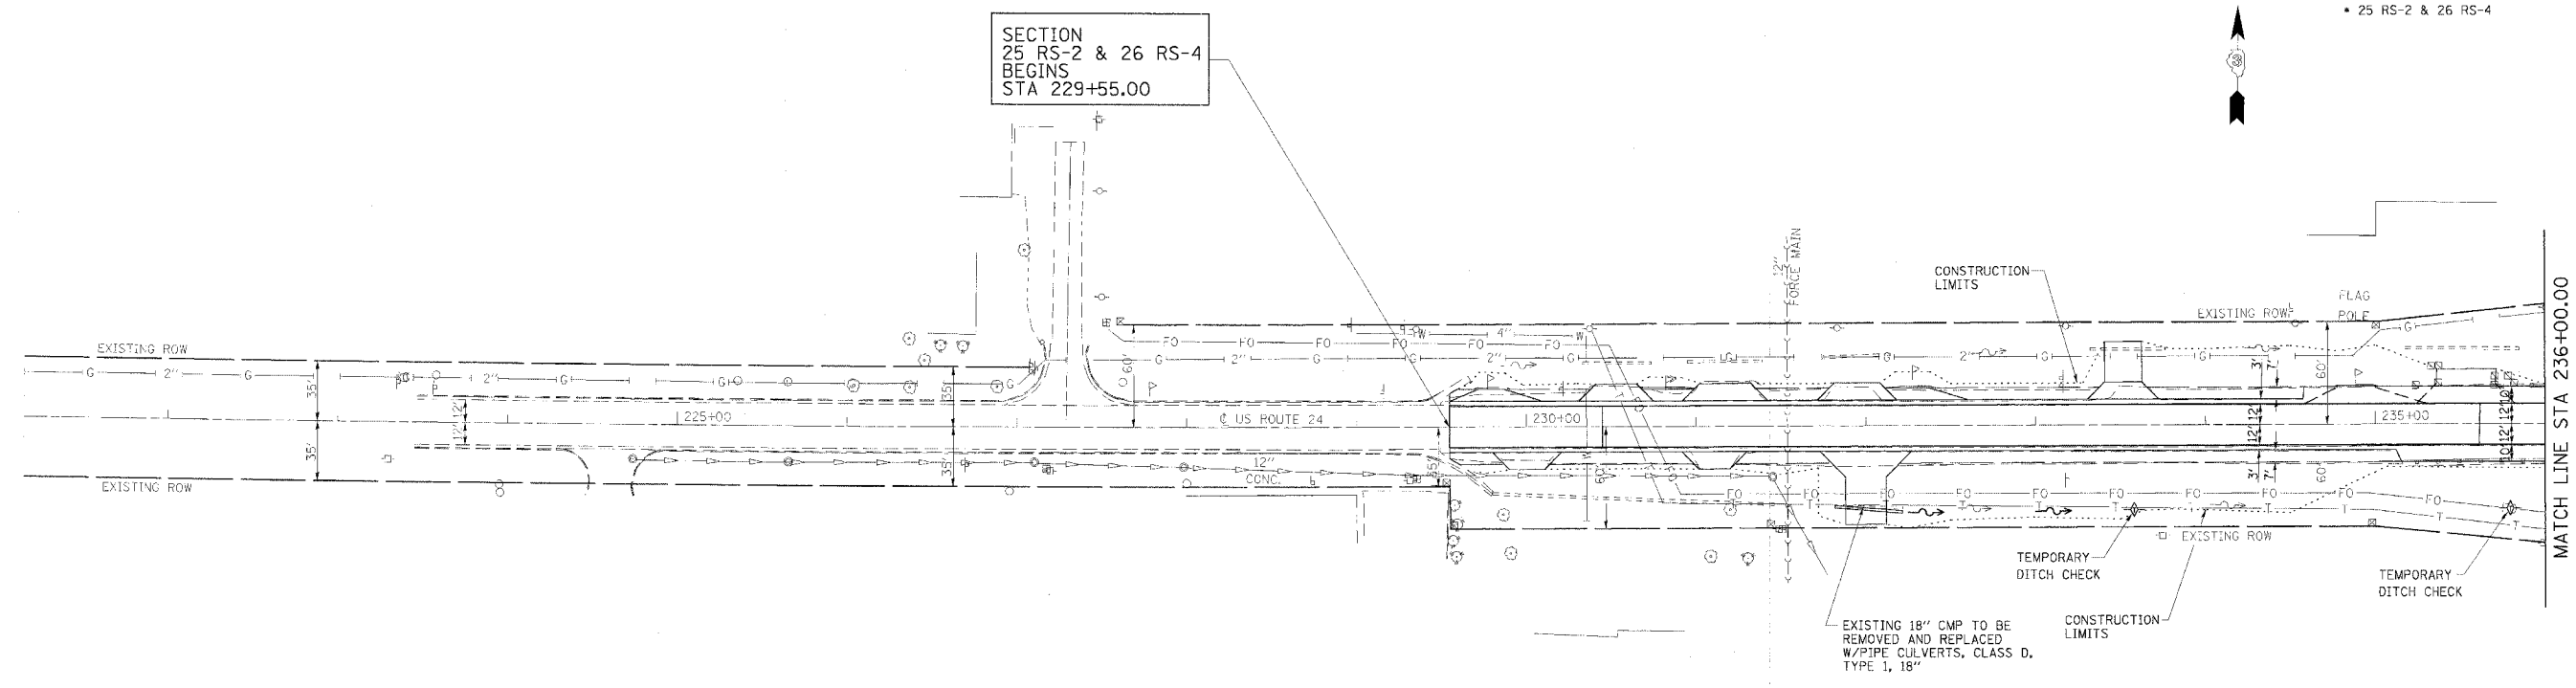

OMISSION STARTS  
STA 236+51.50

OMISSION ENDS  
STA 239+09.91

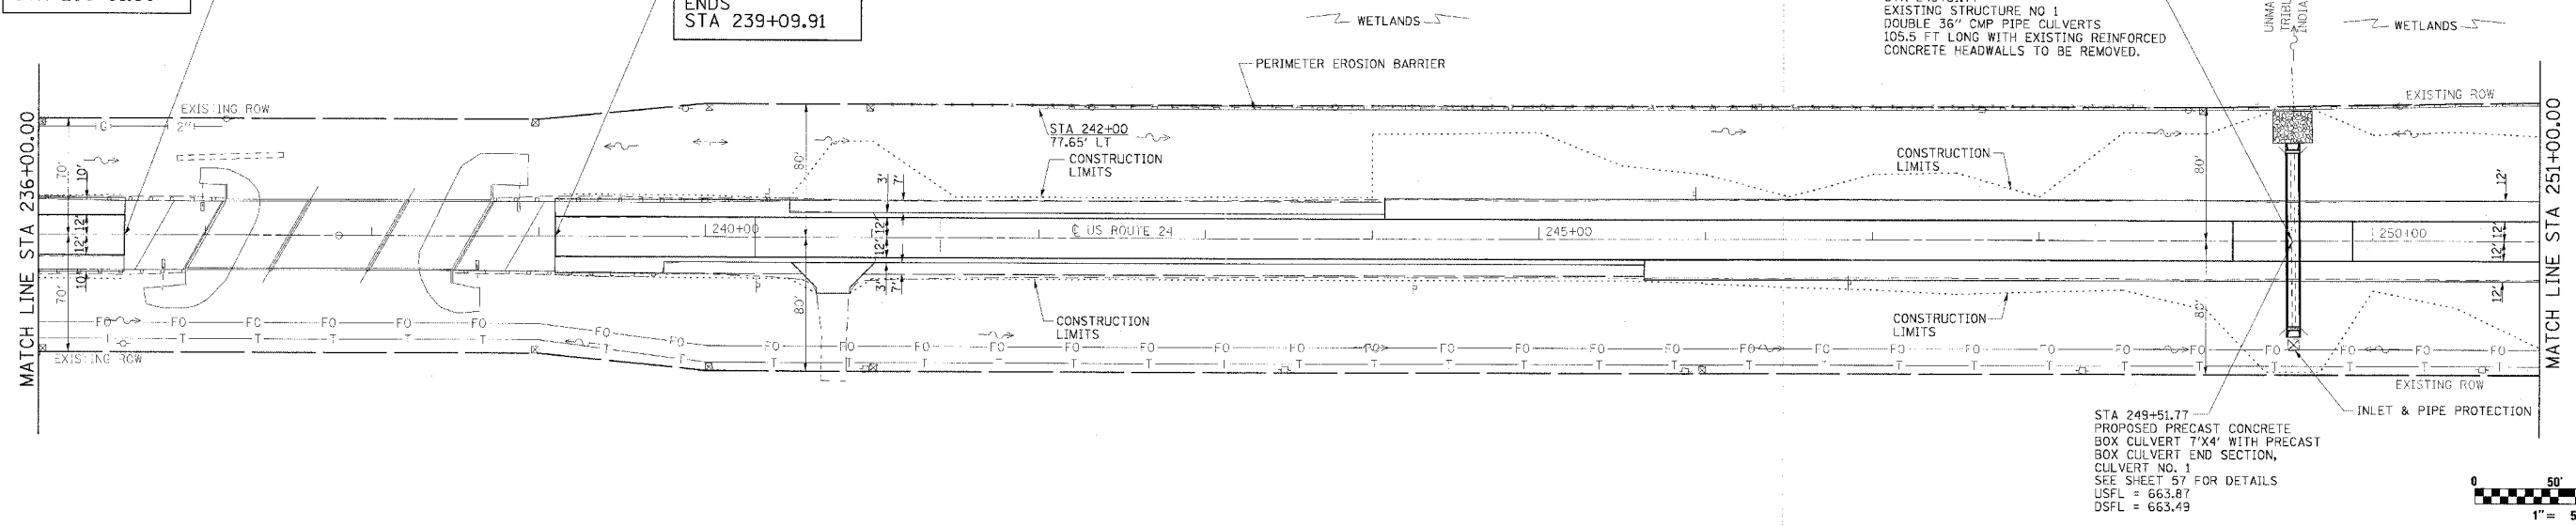

REVISIONS	
NAME	DATE

ILLINOIS DEPARTMENT OF TRANSPORTATION  
**EROSION CONTROL**

FAP 317 (US ROUTE 24)  
SECTION 25 RS-2 & 26 RS-4  
LIVINGSTON COUNTY

SCALE: \_\_\_\_\_  
DATE \_\_\_\_\_

DRAWN BY BANDY  
CHECKED BY STELIART